

3-5 Morton Street, Wollstonecraft

Residential living


Landscape Development Application

© 2021 Site Image (NSW) Pty Ltd ABN 44 801 262 380 as agent for Site Image NSW Partnership. All rights reserved. This drawing is copyright and shall not be reproduced or copied in any form or by any means (graphic, electronic or mechanical including photocopy) without the written permission of Site Image (NSW) Pty Ltd Any license, expressed or implied, to use this document for any purpose what so ever is restricted to the terms of the written agreement between Site Image (NSW) Pty Ltd and the instructing party.

The contractor shall check and verify all work on site (including work by others) before commencing the landscape installation. Any discrepancies are to be reported to the Project Manager or Landscape Architect prior to commencing work. Do not scale this drawing. Any required dimensions not shown shall be referred to the Landscape Architect for confirmation.

Drawing Schedule

Drawing Number	Drawing Title	Scale
000	Coversheet	1:250
C100	Landscape Composite plan (Render)	1:150
001	Existing tree management plan	1:150
101	Landscape plan - Ground floor	1:150
102	Landscape plan - Levels 1 & 2	1:100
103	Landscape plan - Level 3	1:100
104	Landscape plan - Rooftop terrace level	1:100
201	Planting Plan - Ground floor	1:150
202	Planting Plan - Levels 1 & 2	1:100
203	Planting Plan - Level 3	1:100
204	Planting Plan - Roof terrace level	1:100
500	Landscape specification notes & Planting schedule	N/A
501	Landscape details	As shown
502	Landscape details	As shown

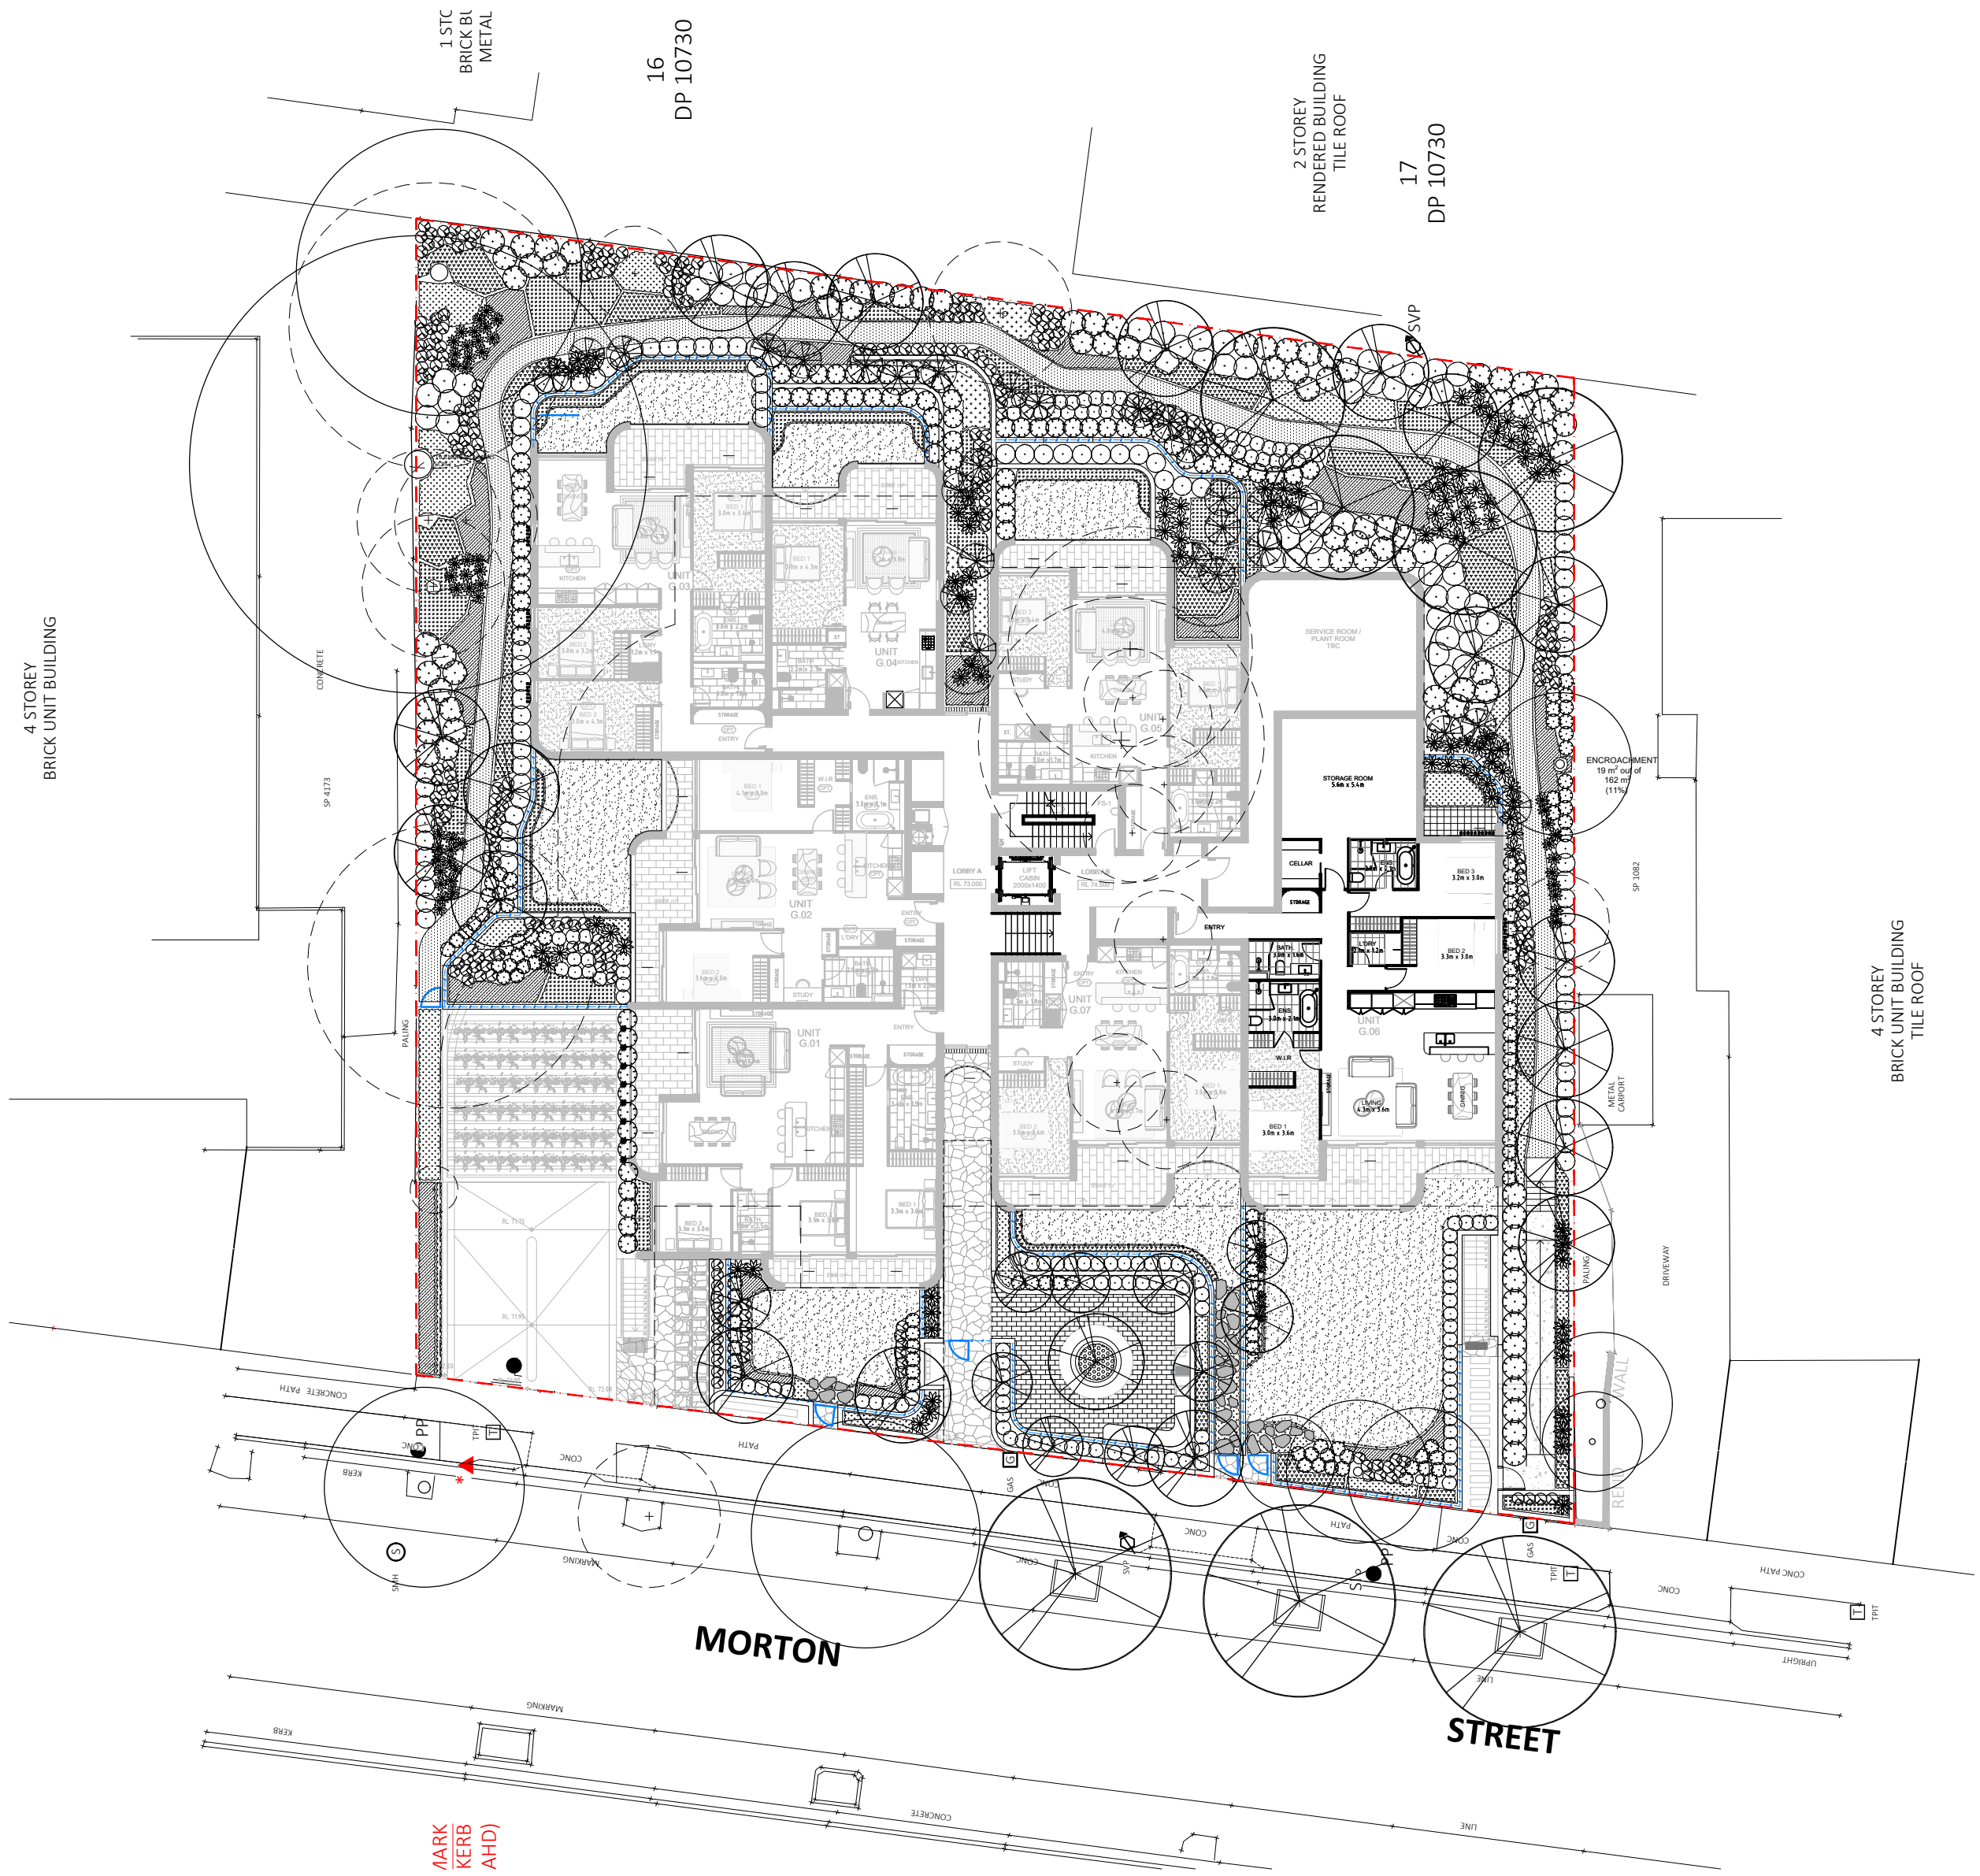


Site Plan | Scale 1:250

H	Issue for Approval	PD	RS	14.07.2023
G	Issue for Approval	PD	RS	10.07.2023
F	For Coordination	PD	RS	05.07.2023
E	For Coordination	PD	RS	30.06.2023
D	For Coordination	MJW	RS	13.10.2022
C	For Coordination	MJW	RS	30.09.2022
B	For DA	MJW	RS	17.08.2022
A	Preliminary	MJW	RS	11.08.2022
Issue	Revision Description	Drawn	Check	Date

Legend

Key Plan

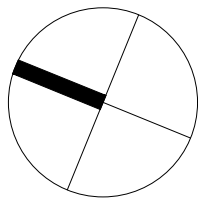

Client

PBD

Project

3-5 Morton Street, Wollstonecraft

Level 1, 3-5 Baptist Street
Redfern NSW 2016
Australia
Tel: (61 2) 8332 5600
Fax: (61 2) 9698 2877
www.siteimage.com.au
Site Image (NSW) Pty Ltd
ABN 44 801 262 380

SITE IMAGE



Landscape Architects

DEVELOPMENT APPLICATION

Drawing Name

Coversheet

Scale 1:250 @ A1
Job Number

0 1 2 4 8 10m
Drawing Number Issue

SS22-5005

000 H

NOT FOR CONSTRUCTION

The contractor shall check and verify all work on site (including work by others) before commencing the landscape installation. Any discrepancies are to be reported to the Project Manager or Landscape Architect prior to commencing work. Do not scale this drawing. Any required dimensions not shown shall be referred to the Landscape Architect for confirmation.

H	Issue for Approval	PD	RS	14.07.2023
G	Issue for Approval	PD	RS	10.07.2023
F	For Coordination	PD	RS	05.07.2023
E	For Coordination	PD	RS	30.06.2023
D	For Coordination	MJW	RS	13.10.2022
C	For Coordination	MJW	RS	30.09.2022
B	For DA	MJW	RS	17.08.2022
A	Preliminary	MJW	RS	11.08.2022
Issue	Revision Description	Drawn	Check	Date

Legend

Tree removed

Existing tree retained

Structural Root Zone (SRZ)

Tree Protection Zone (TPZ)

Key Plan

Client
PBD

Project
3-5 Morton Street, Wollstonecraft

SITE IMAGE


Level 1, 3-5 Baptist Street
Redfern NSW 2016
Australia
Tel: (61 2) 8332 5600
Fax: (61 2) 9698 2877
www.siteimage.com.au
Site Image (NSW) Pty Ltd
ABN 44 801 262 380



Landscape Architects


DEVELOPMENT APPLICATION

Drawing Name
Existing Tree Management Plan

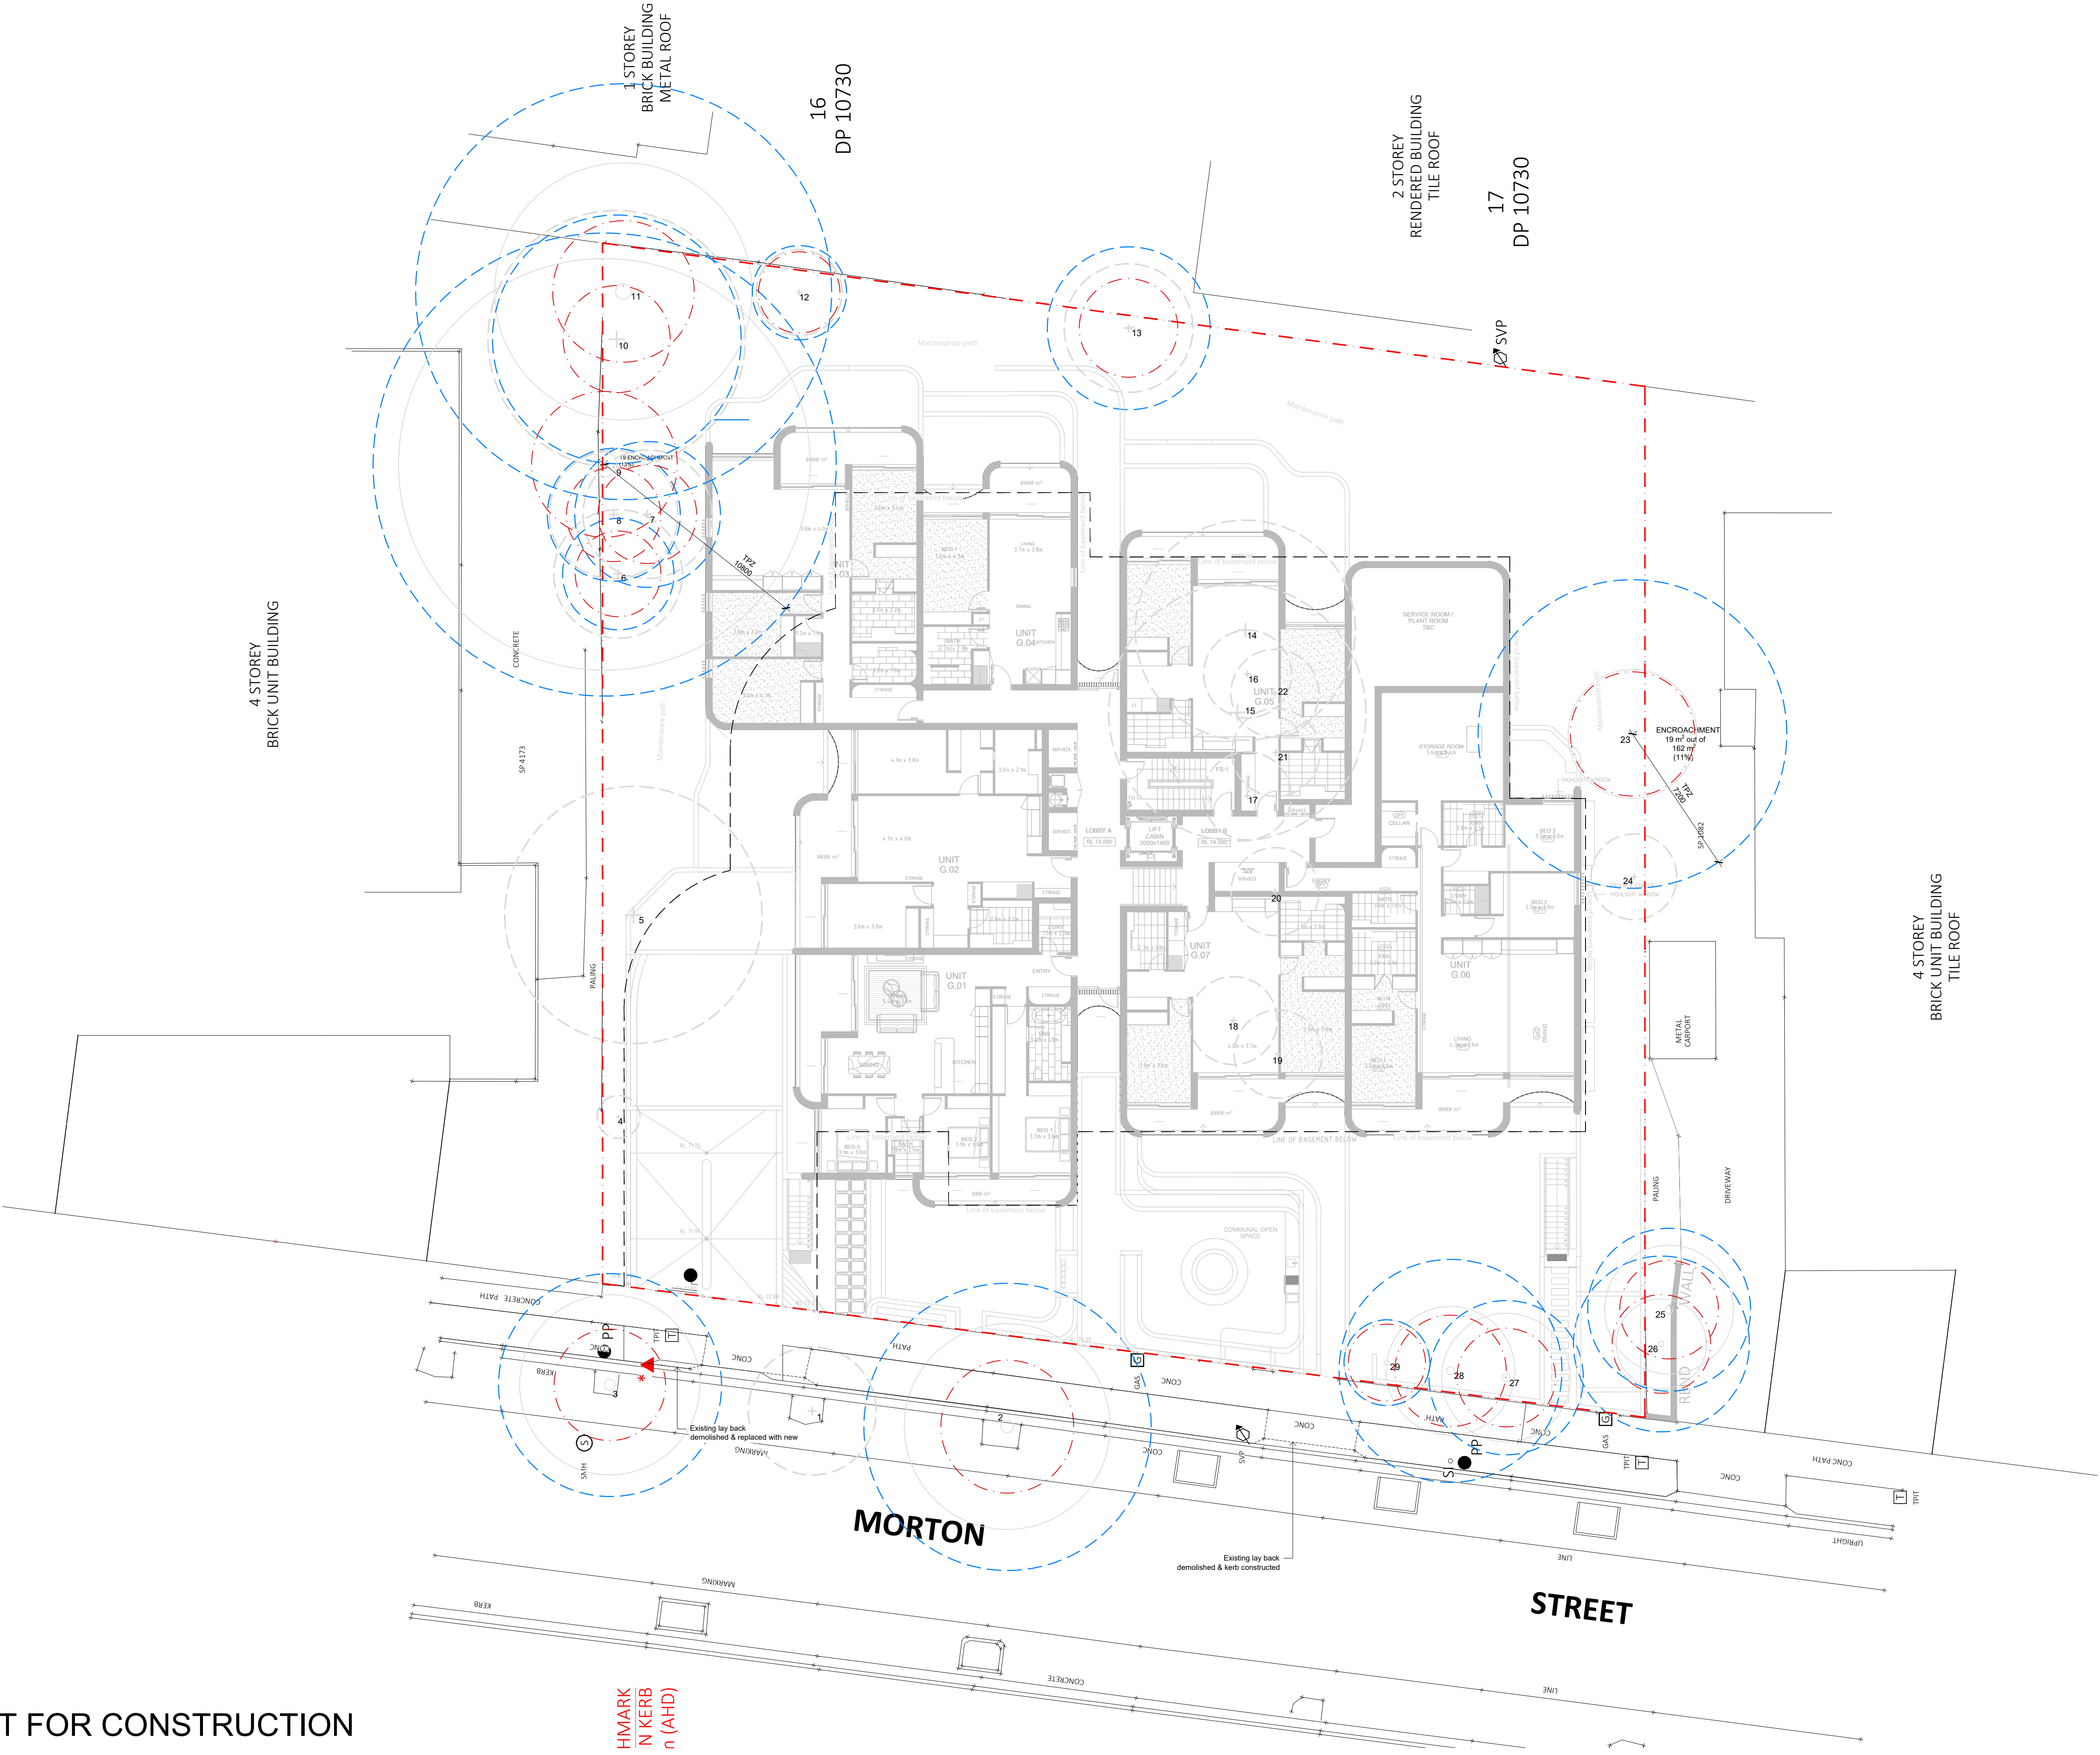

NOT FOR CONSTRUCTION

NOT FOR CONSTRUCTION

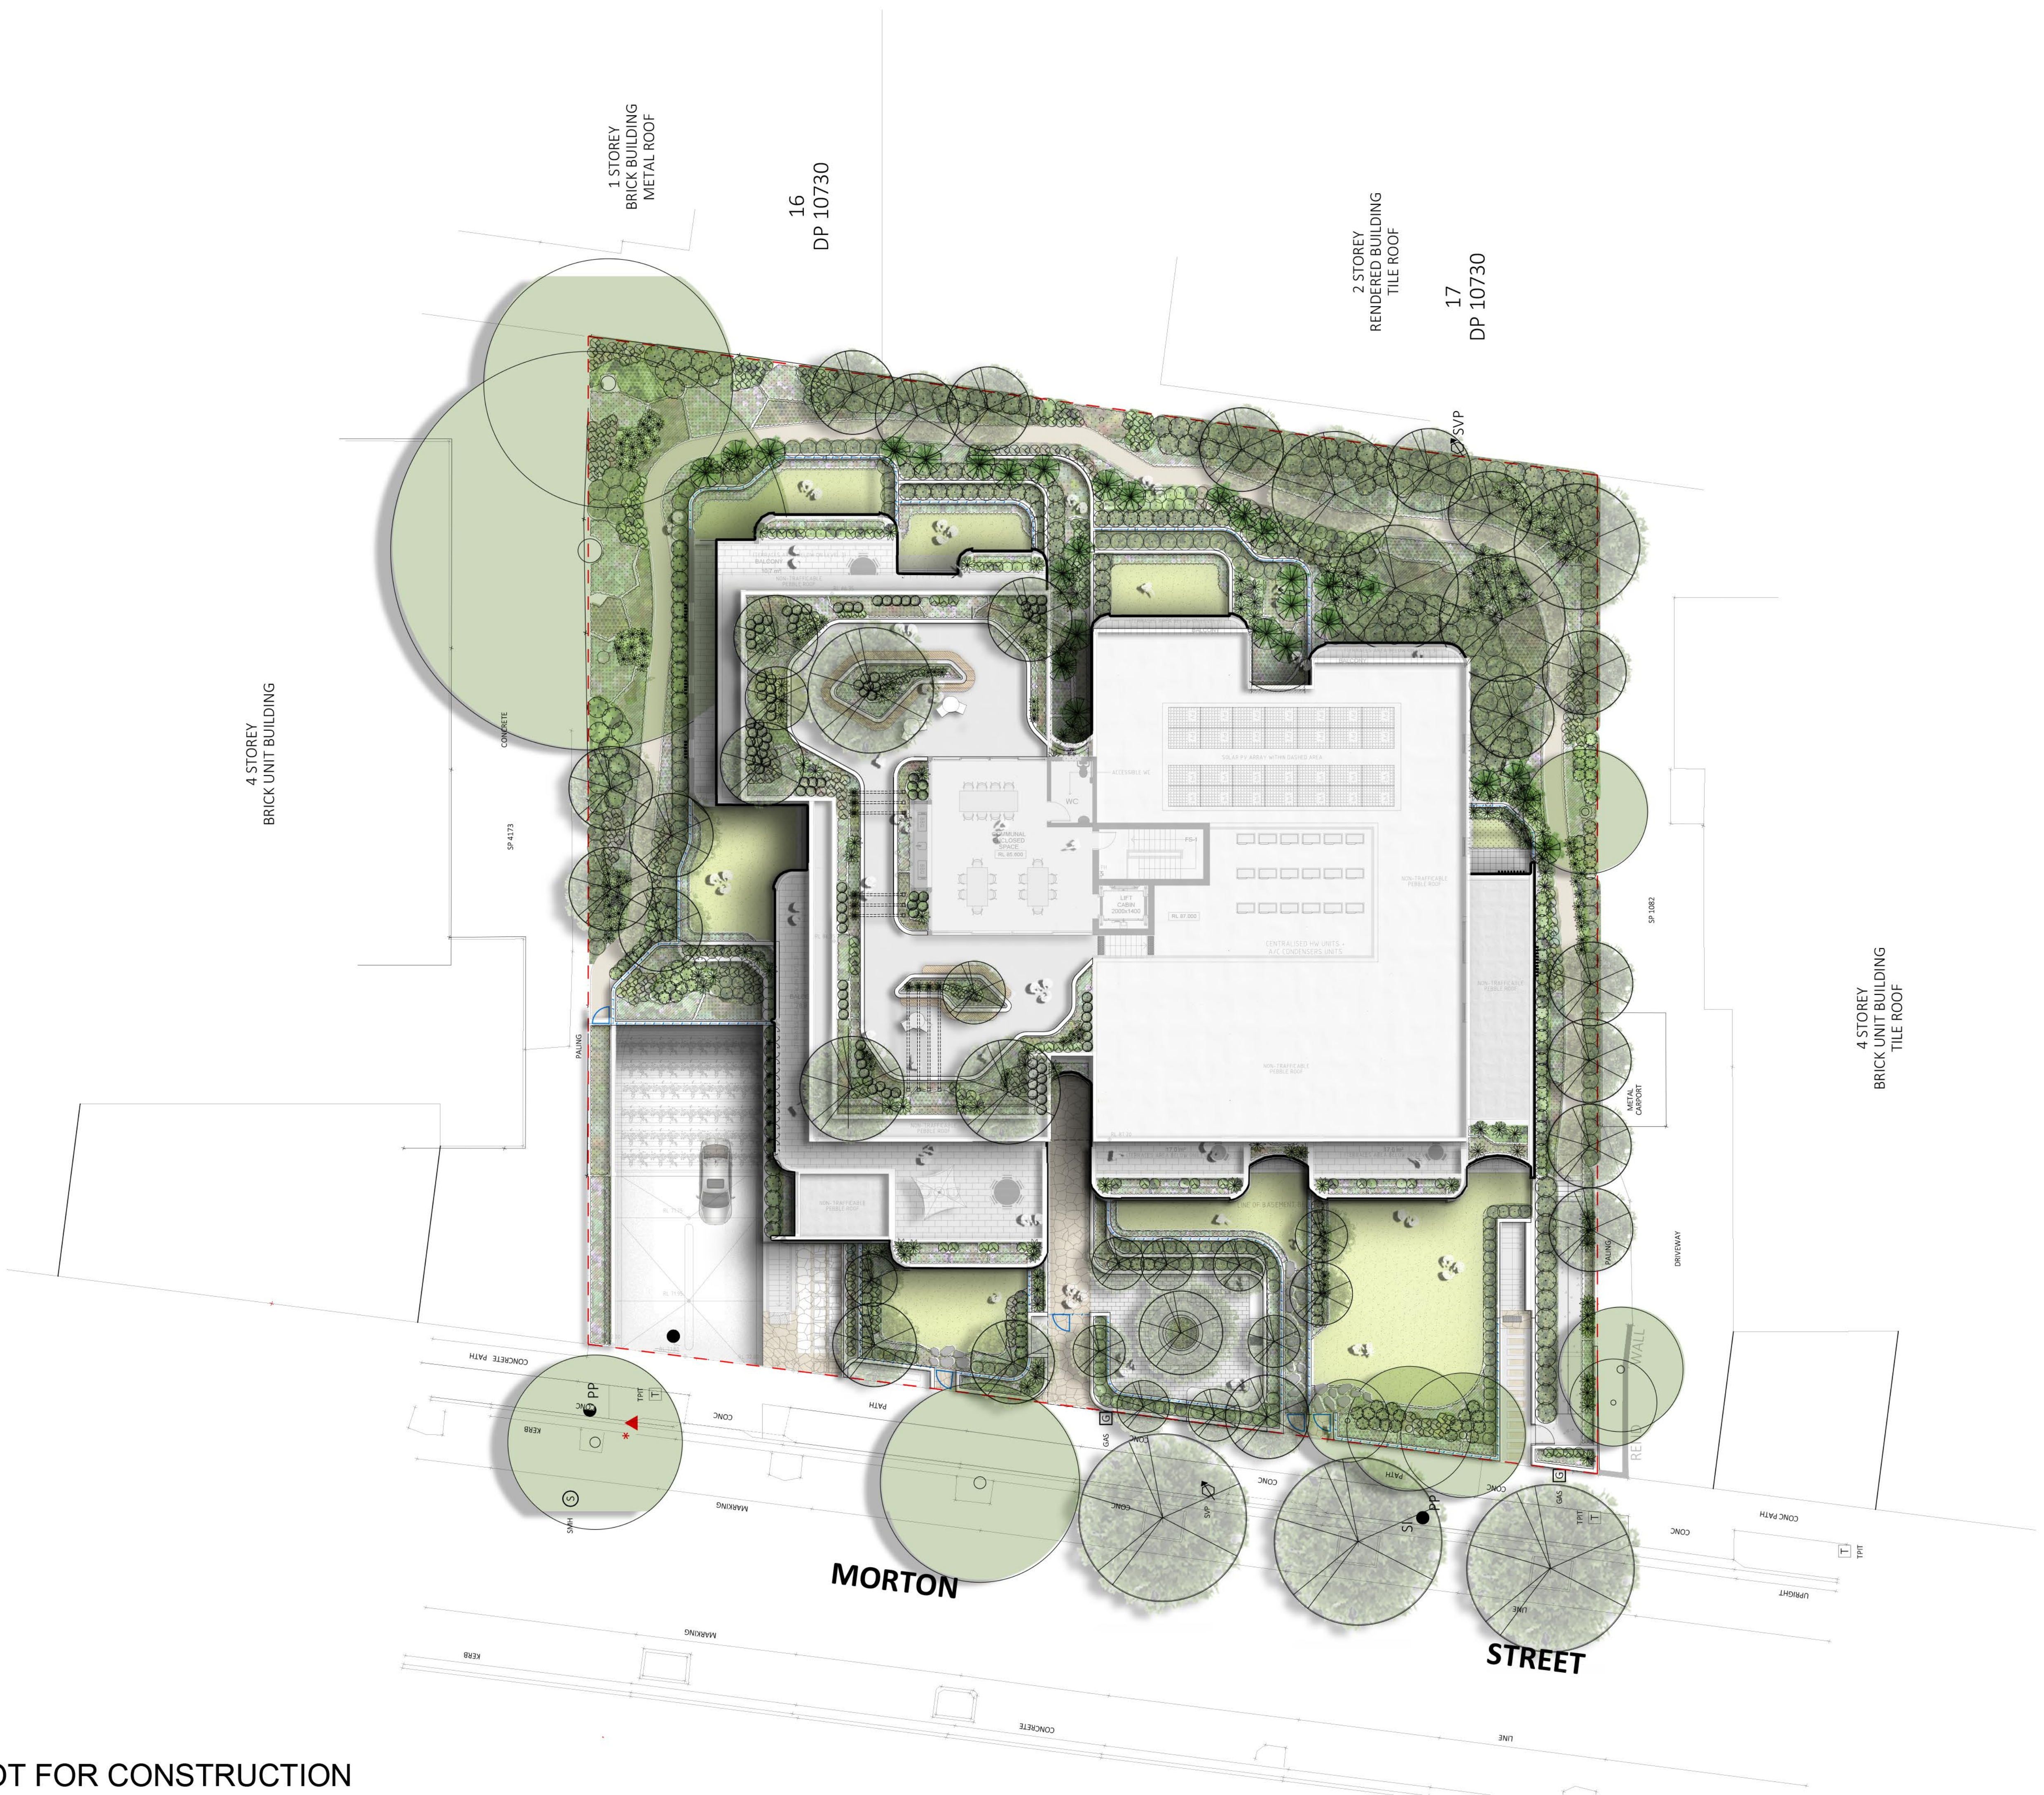

© 2021 Site Image (NSW) Pty Ltd. ABN 44 801 262 380 as agent for Site Image NSW Partnership. All rights reserved. This drawing is copyright and shall not be reproduced or copied in any form or by any means (graphic, electronic or mechanical including photocopy) without the written permission of Site Image (NSW) Pty Ltd. Any license, expressed or implied, to use this document for any purpose what so ever is restricted to the terms of the written agreement between Site Image (NSW) Pty Ltd and the instructing party.

The contractor shall check and verify all work on site (including work by others) before commencing the landscape installation. Any discrepancies are to be reported to the Project Manager or Landscape Architect prior to commencing work. Do not scale this drawing. Any required dimensions not shown shall be referred to the Landscape Architect for confirmation.

H	Issue for Approval	PD	RS	14.07.2023
G	Issue for Approval	PD	RS	10.07.2023
F	For Coordination	PD	RS	05.07.2023
E	For Coordination	PD	RS	30.06.2023
D	For Coordination	MJW	RS	13.10.2022
C	For Coordination	MJW	RS	30.09.2022
B	For DA	MJW	RS	17.08.2022
A	Preliminary	MJW	RS	11.08.2022
Issue	Revision Description	Drawn	Check	Date

- Legend
- Tree removed
 - Existing tree retained
 - Proposed Tree (Refer Plant Schedule)
 - Shrubs & Accents (Refer Plant Schedule)
 - Grasses & Groundcovers (Refer Plant Schedule)
 - Steel garden edge
 - Fencing
 - Unit Paving
 - Concrete Paving
 - Mulch Maintenance Path
 - Seating

Key Plan

Client

PBD

Project

3-5 Morton Street, Wollstonecraft

Level 1, 3-5 Baptist Street
Redfern NSW 2016
Australia

Tel: (61 2) 8332 5600
Fax: (61 2) 9698 2877
www.siteimage.com.au

Site Image (NSW) Pty Ltd
ABN 44 801 262 380

SITE IMAGE



Landscape Architects

DEVELOPMENT APPLICATION


Drawing Name

Landscape Composite Plan

(Render)

Scale 1:150 @ A1

Job Number

 

Issue

SS22-5005

C100 H

The contractor shall check and verify all work on site (including work by others) before commencing the landscape installation. Any discrepancies are to be reported to the Project Manager or Landscape Architect prior to commencing work. Do not scale this drawing. Any required dimensions not shown shall be referred to the Landscape Architect for confirmation.

H	Issue for Approval	PD	RS	14.07.2023
G	Issue for Approval	PD	RS	10.07.2023
F	For Coordination	PD	RS	05.07.2023
E	For Coordination	PD	RS	30.06.2023
D	For Coordination	MJW	RS	13.10.2022
C	For Coordination	MJW	RS	30.09.2022
B	For DA	MJW	RS	17.08.2022
A	Preliminary	MJW	RS	11.08.2022
Issue	Revision Description	Drawn	Check	Date

Legend

Tree removed

Existing tree retained

Proposed Tree
(Refer Plant Schedule)

Shrubs & Accents
(Refer Plant Schedule)

Grasses & Groundcovers
(Refer Plant Schedule)

Steel garden edge

Fencing

Unit Paving

Concrete Paving

Mulch Maintenance Path

Seating

Key Plan

Client
PBD

Project
3-5 Morton Street, Wollstonecraft

SITE IMAGE

Level 1, 3-5 Baptist Street
Redfern NSW 2016
Australia

Tel: (61 2) 8332 5600
Fax: (61 2) 9698 2877
www.siteimage.com.au

Site Image (NSW) Pty Ltd
ABN 44 801 262 380

Landscape Architects

DEVELOPMENT APPLICATION

Drawing Name


Landscape plan

Ground floor

Scale 1:150 @ A1
Job Number
Drawing Number
Issue

SS22-5005 101 H

NOT FOR CONSTRUCTION

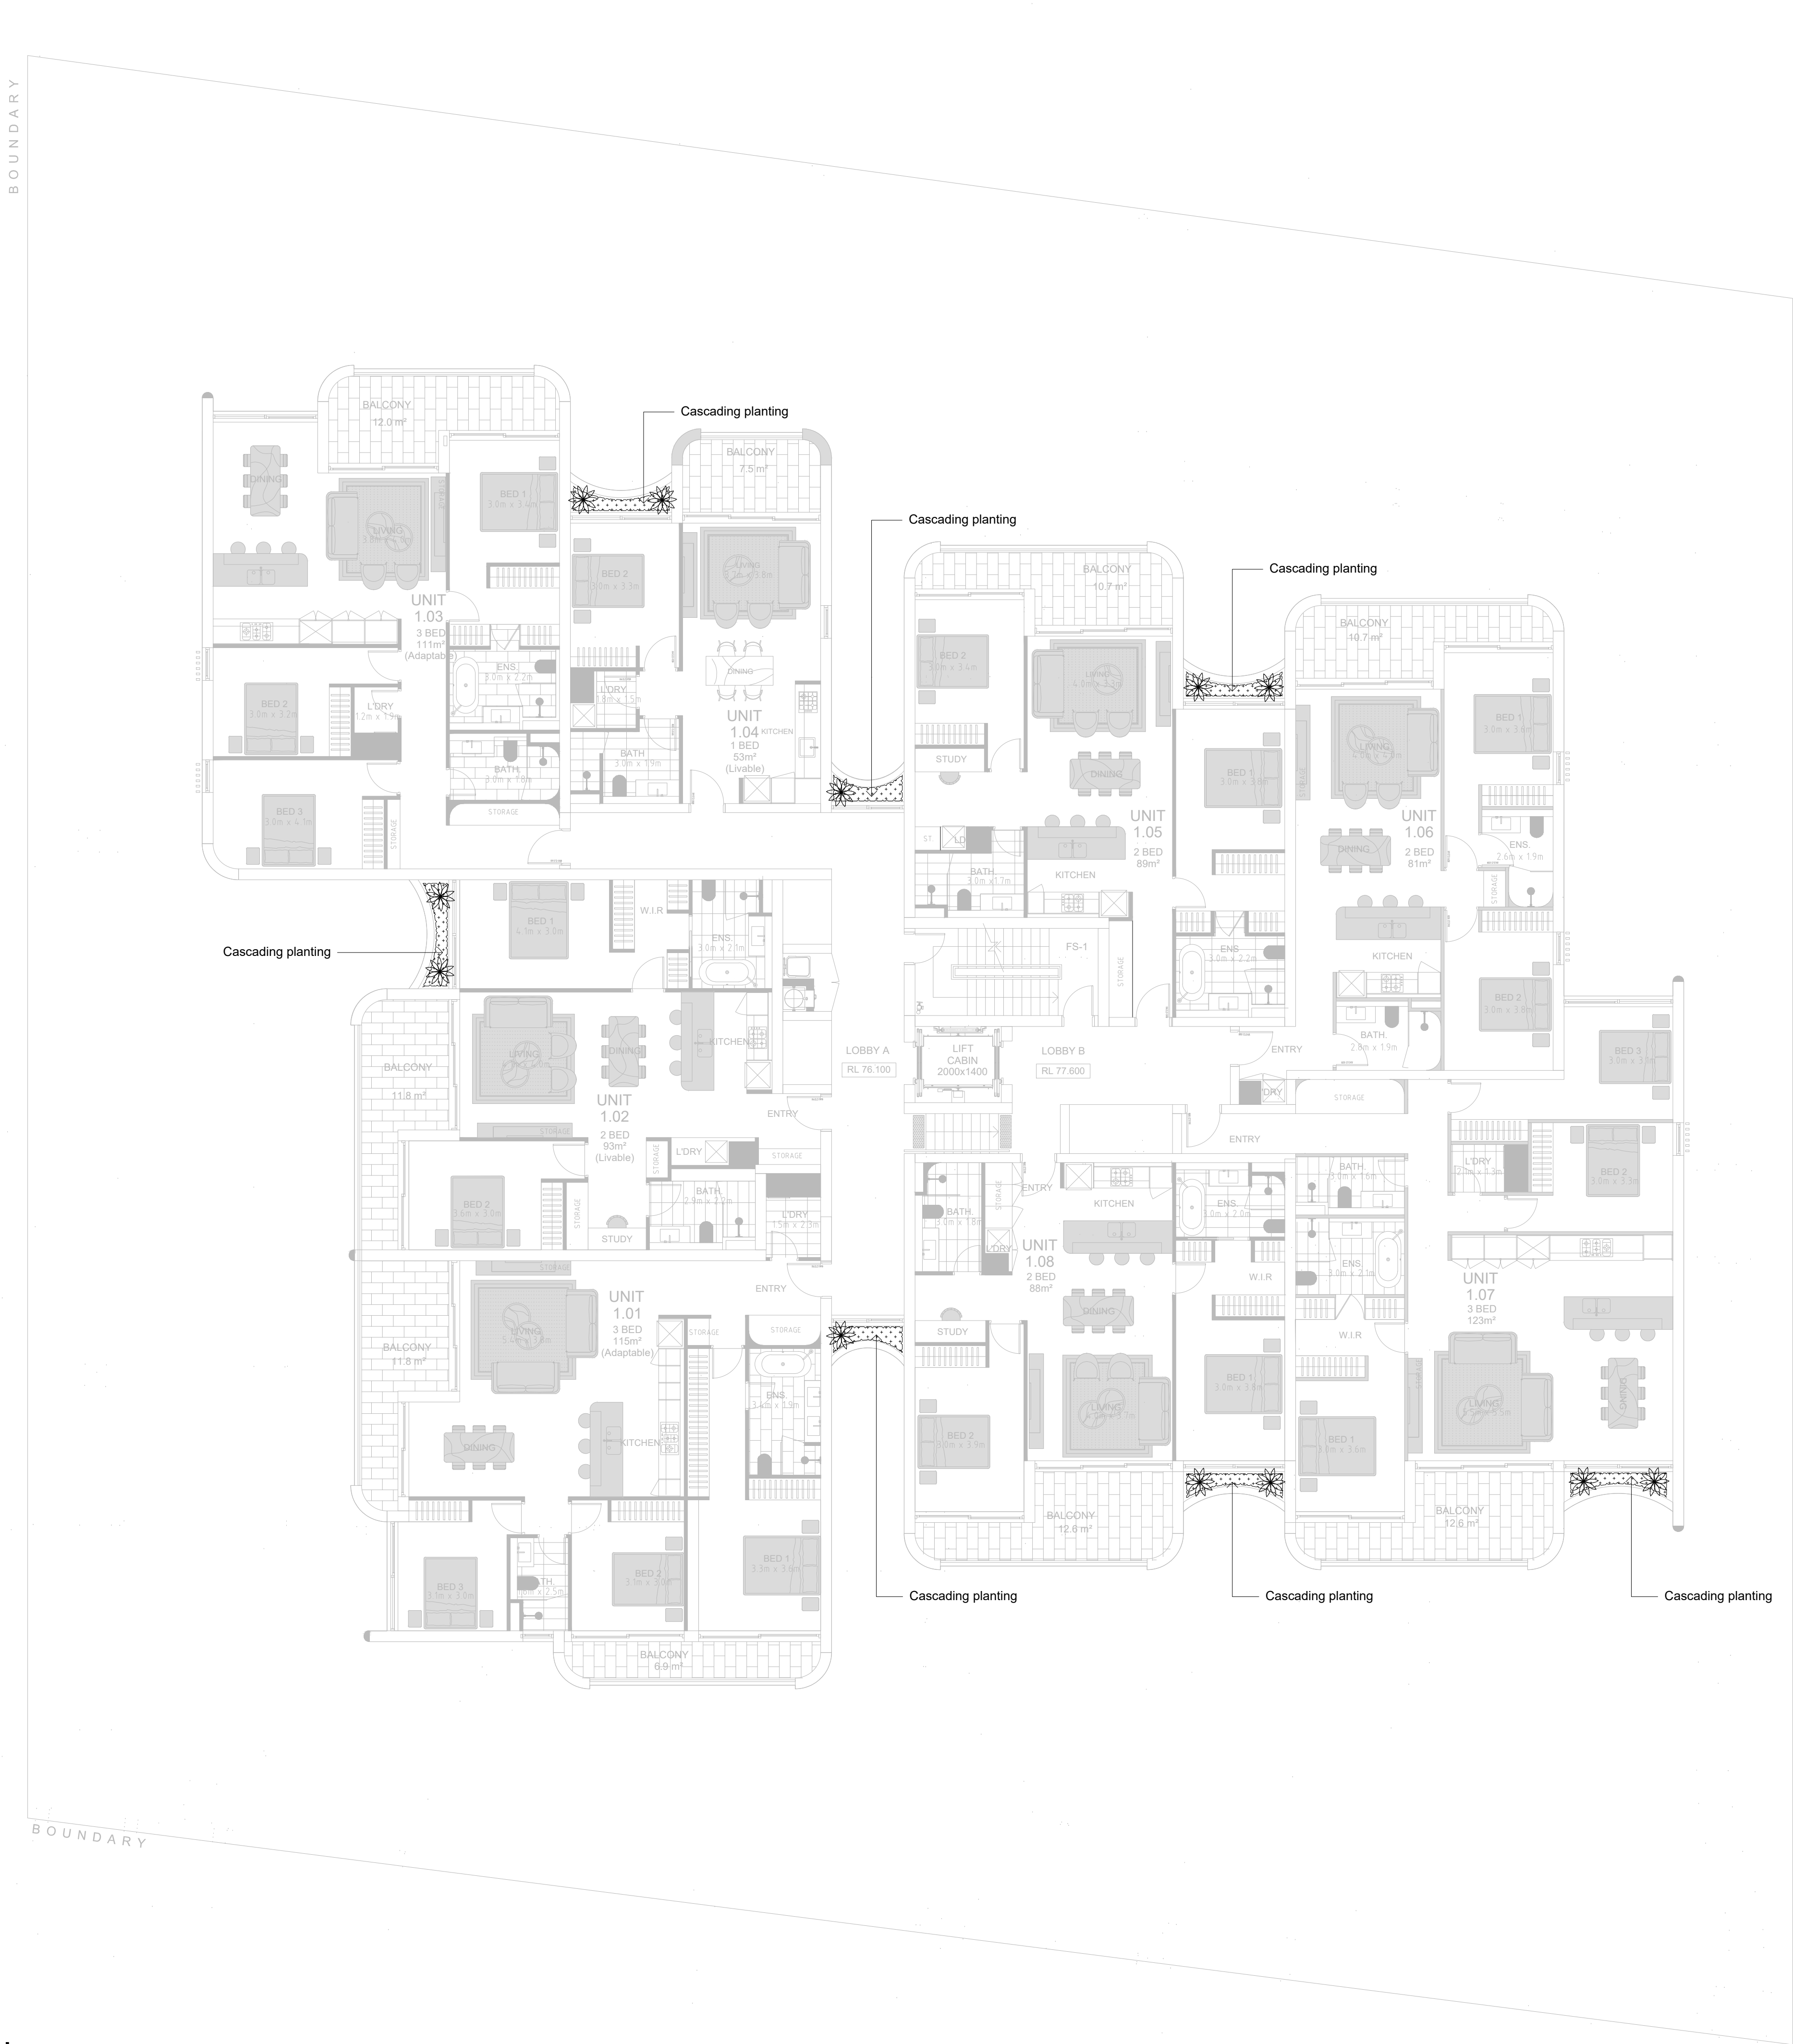

© 2021 Site Image (NSW) Pty Ltd ABN 44 801 262 380 as agent for Site Image NSW Partnership. All rights reserved. This drawing is copyright and shall not be reproduced or copied in any form or by any means (graphic, electronic or mechanical including photocopy) without the written permission of Site Image (NSW) Pty Ltd Any license, expressed or implied, to use this document for any purpose what so ever is restricted to the terms of the written agreement between Site Image (NSW) Pty Ltd and the instructing party.

The contractor shall check and verify all work on site (including work by others) before commencing the landscape installation. Any discrepancies are to be reported to the Project Manager or Landscape Architect prior to commencing work. Do not scale this drawing. Any required dimensions not shown shall be referred to the Landscape Architect for confirmation.


H	Issue for Approval	PD	RS	14.07.2023
G	Issue for Approval	PD	RS	10.07.2023
F	For Coordination	PD	RS	05.07.2023
E	For Coordination	PD	RS	30.06.2023
D	For Coordination	MJW	RS	13.10.2022
C	For Coordination	MJW	RS	30.09.2022
B	For DA	MJW	RS	17.08.2022
A	Preliminary	MJW	RS	11.08.2022
Issue	Revision Description	Drawn	Check	Date

Legend

Shrubs & Accents
(Refer Plant Schedule)

Grasses & Groundcovers
(Refer Plant Schedule)

Key Plan

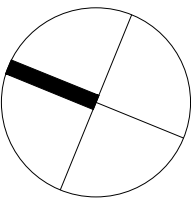

Client

PBD

Project

3-5 Morton Street, Wollstonecraft

Level 1, 3-5 Baptist Street
Redfern NSW 2016
Australia
Tel: (61 2) 8332 5600
Fax: (61 2) 9698 2877
www.siteimage.com.au
Site Image (NSW) Pty Ltd
ABN 44 801 262 380

SITE IMAGE

Landscape Architects

DEVELOPMENT APPLICATION

Drawing Name

Landscape plan

Level 1 & 2


Scale 1:100 @ A1

Job Number

0 1 2 3 4 5m

Drawing Number

Issue

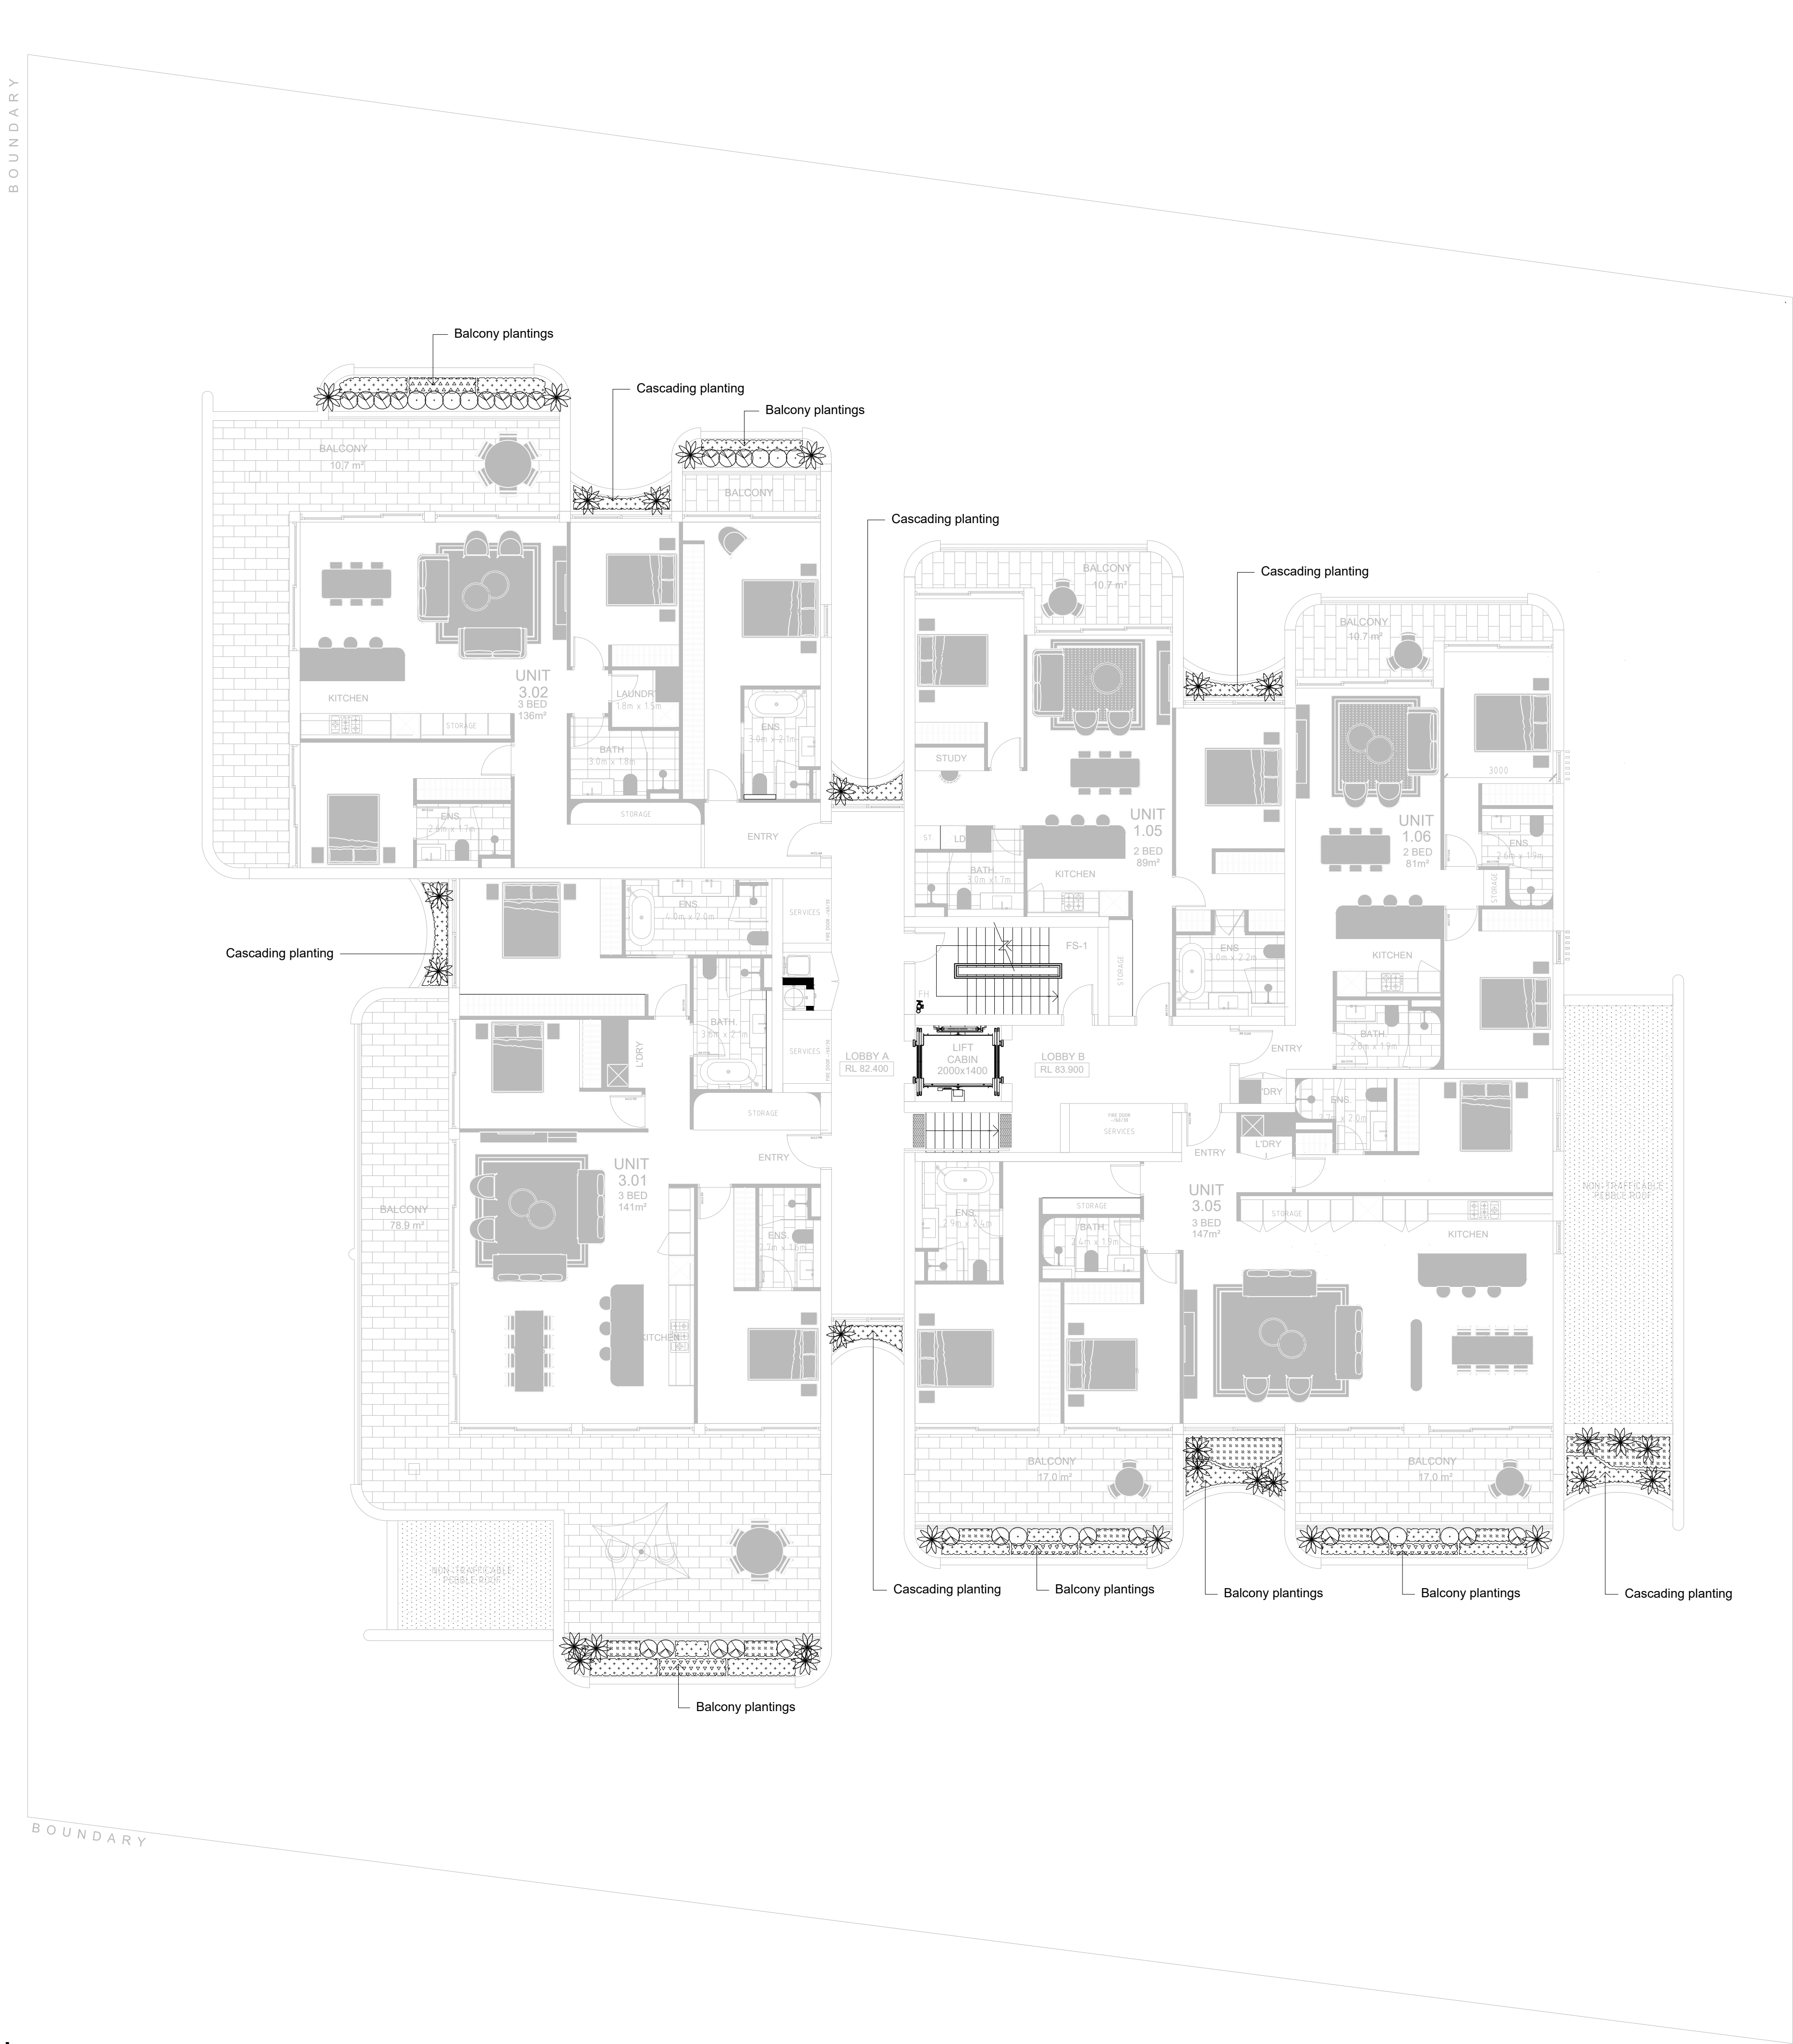


© 2021 Site Image (NSW) Pty Ltd ABN 44 801 262 380 as agent for Site Image NSW Partnership. All rights reserved. This drawing is copyright and shall not be reproduced or copied in any form or by any means (graphic, electronic or mechanical including photocopy) without the written permission of Site Image (NSW) Pty Ltd Any license, expressed or implied, to use this document for any purpose what so ever is restricted to the terms of the written agreement between Site Image (NSW) Pty Ltd and the instructing party.

The contractor shall check and verify all work on site (including work by others) before commencing the landscape installation. Any discrepancies are to be reported to the Project Manager or Landscape Architect prior to commencing work. Do not scale this drawing. Any required dimensions not shown shall be referred to the Landscape Architect for confirmation.


H	Issue for Approval	PD	RS	14.07.2023
G	Issue for Approval	PD	RS	10.07.2023
F	For Coordination	PD	RS	05.07.2023
E	For Coordination	PD	RS	30.06.2023
D	For Coordination	MJW	RS	13.10.2022
C	For Coordination	MJW	RS	30.09.2022
B	For DA	MJW	RS	17.08.2022
A	Preliminary	MJW	RS	11.08.2022
Issue	Revision Description	Drawn	Check	Date

Legend

 **Shrubs & Accents**
(Refer Plant Schedule)

**Grasses & Groundcovers**
(Refer Plant Schedule)

Key Plan

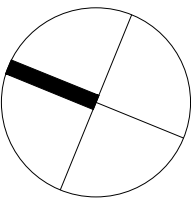

Client

PBD

Project

3-5 Morton Street, Wollstonecraft

SITE IMAGE

Level 1, 3-5 Baptist Street
Redfern NSW 2016
Australia

Tel: (61 2) 8332 5600
Fax: (61 2) 9698 2877
www.siteimage.com.au

Site Image (NSW) Pty Ltd
ABN 44 801 262 380



Landscape Architects

DEVELOPMENT APPLICATION


Drawing Name

Landscape plan

Level 3

Scale 1:100 @ A1

Job Number

 


SS22-5005

103 H


The contractor shall check and verify all work on site (including work by others) before commencing the landscape installation. Any discrepancies are to be reported to the Project Manager or Landscape Architect prior to commencing work. Do not scale this drawing. Any required dimensions not shown shall be referred to the Landscape Architect for confirmation.

H	Issue for Approval	PD	RS	14.07.2023
G	Issue for Approval	PD	RS	10.07.2023
F	For Coordination	PD	RS	05.07.2023
E	For Coordination	PD	RS	30.06.2023
D	For Coordination	MJW	RS	13.10.2022
C	For Coordination	MJW	RS	30.09.2022
B	For DA	MJW	RS	17.08.2022
A	Preliminary	MJW	RS	11.08.2022
Issue	Revision Description	Drawn	Check	Date


Legend

 

Proposed Tree
(Refer Plant Schedule)

 


Shrubs & Accents
(Refer Plant Schedule)

 


Grasses & Groundcovers
(Refer Plant Schedule)



Steel garden edge

 

Fencing

 


Unit Paving



Seating

Key Plan

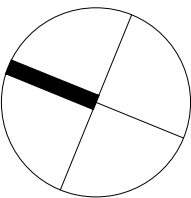

Client

PBD

Project

3-5 Morton Street, Wollstonecraft

Level 1, 3-5 Baptist Street
Redfern NSW 2016
Australia

Tel: (61 2) 8332 5600
Fax: (61 2) 9698 2877
www.siteimage.com.au

Site Image (NSW) Pty Ltd
ABN 44 801 262 380

S I T E I M A G E



Landscape Architects

DEVELOPMENT APPLICATION


Drawing Name

Landscape plan

Rooftop terrace level

Scale 1:100 @ A1

Job Number

 


Drawing Number

Issue

SS22-5005

104 H

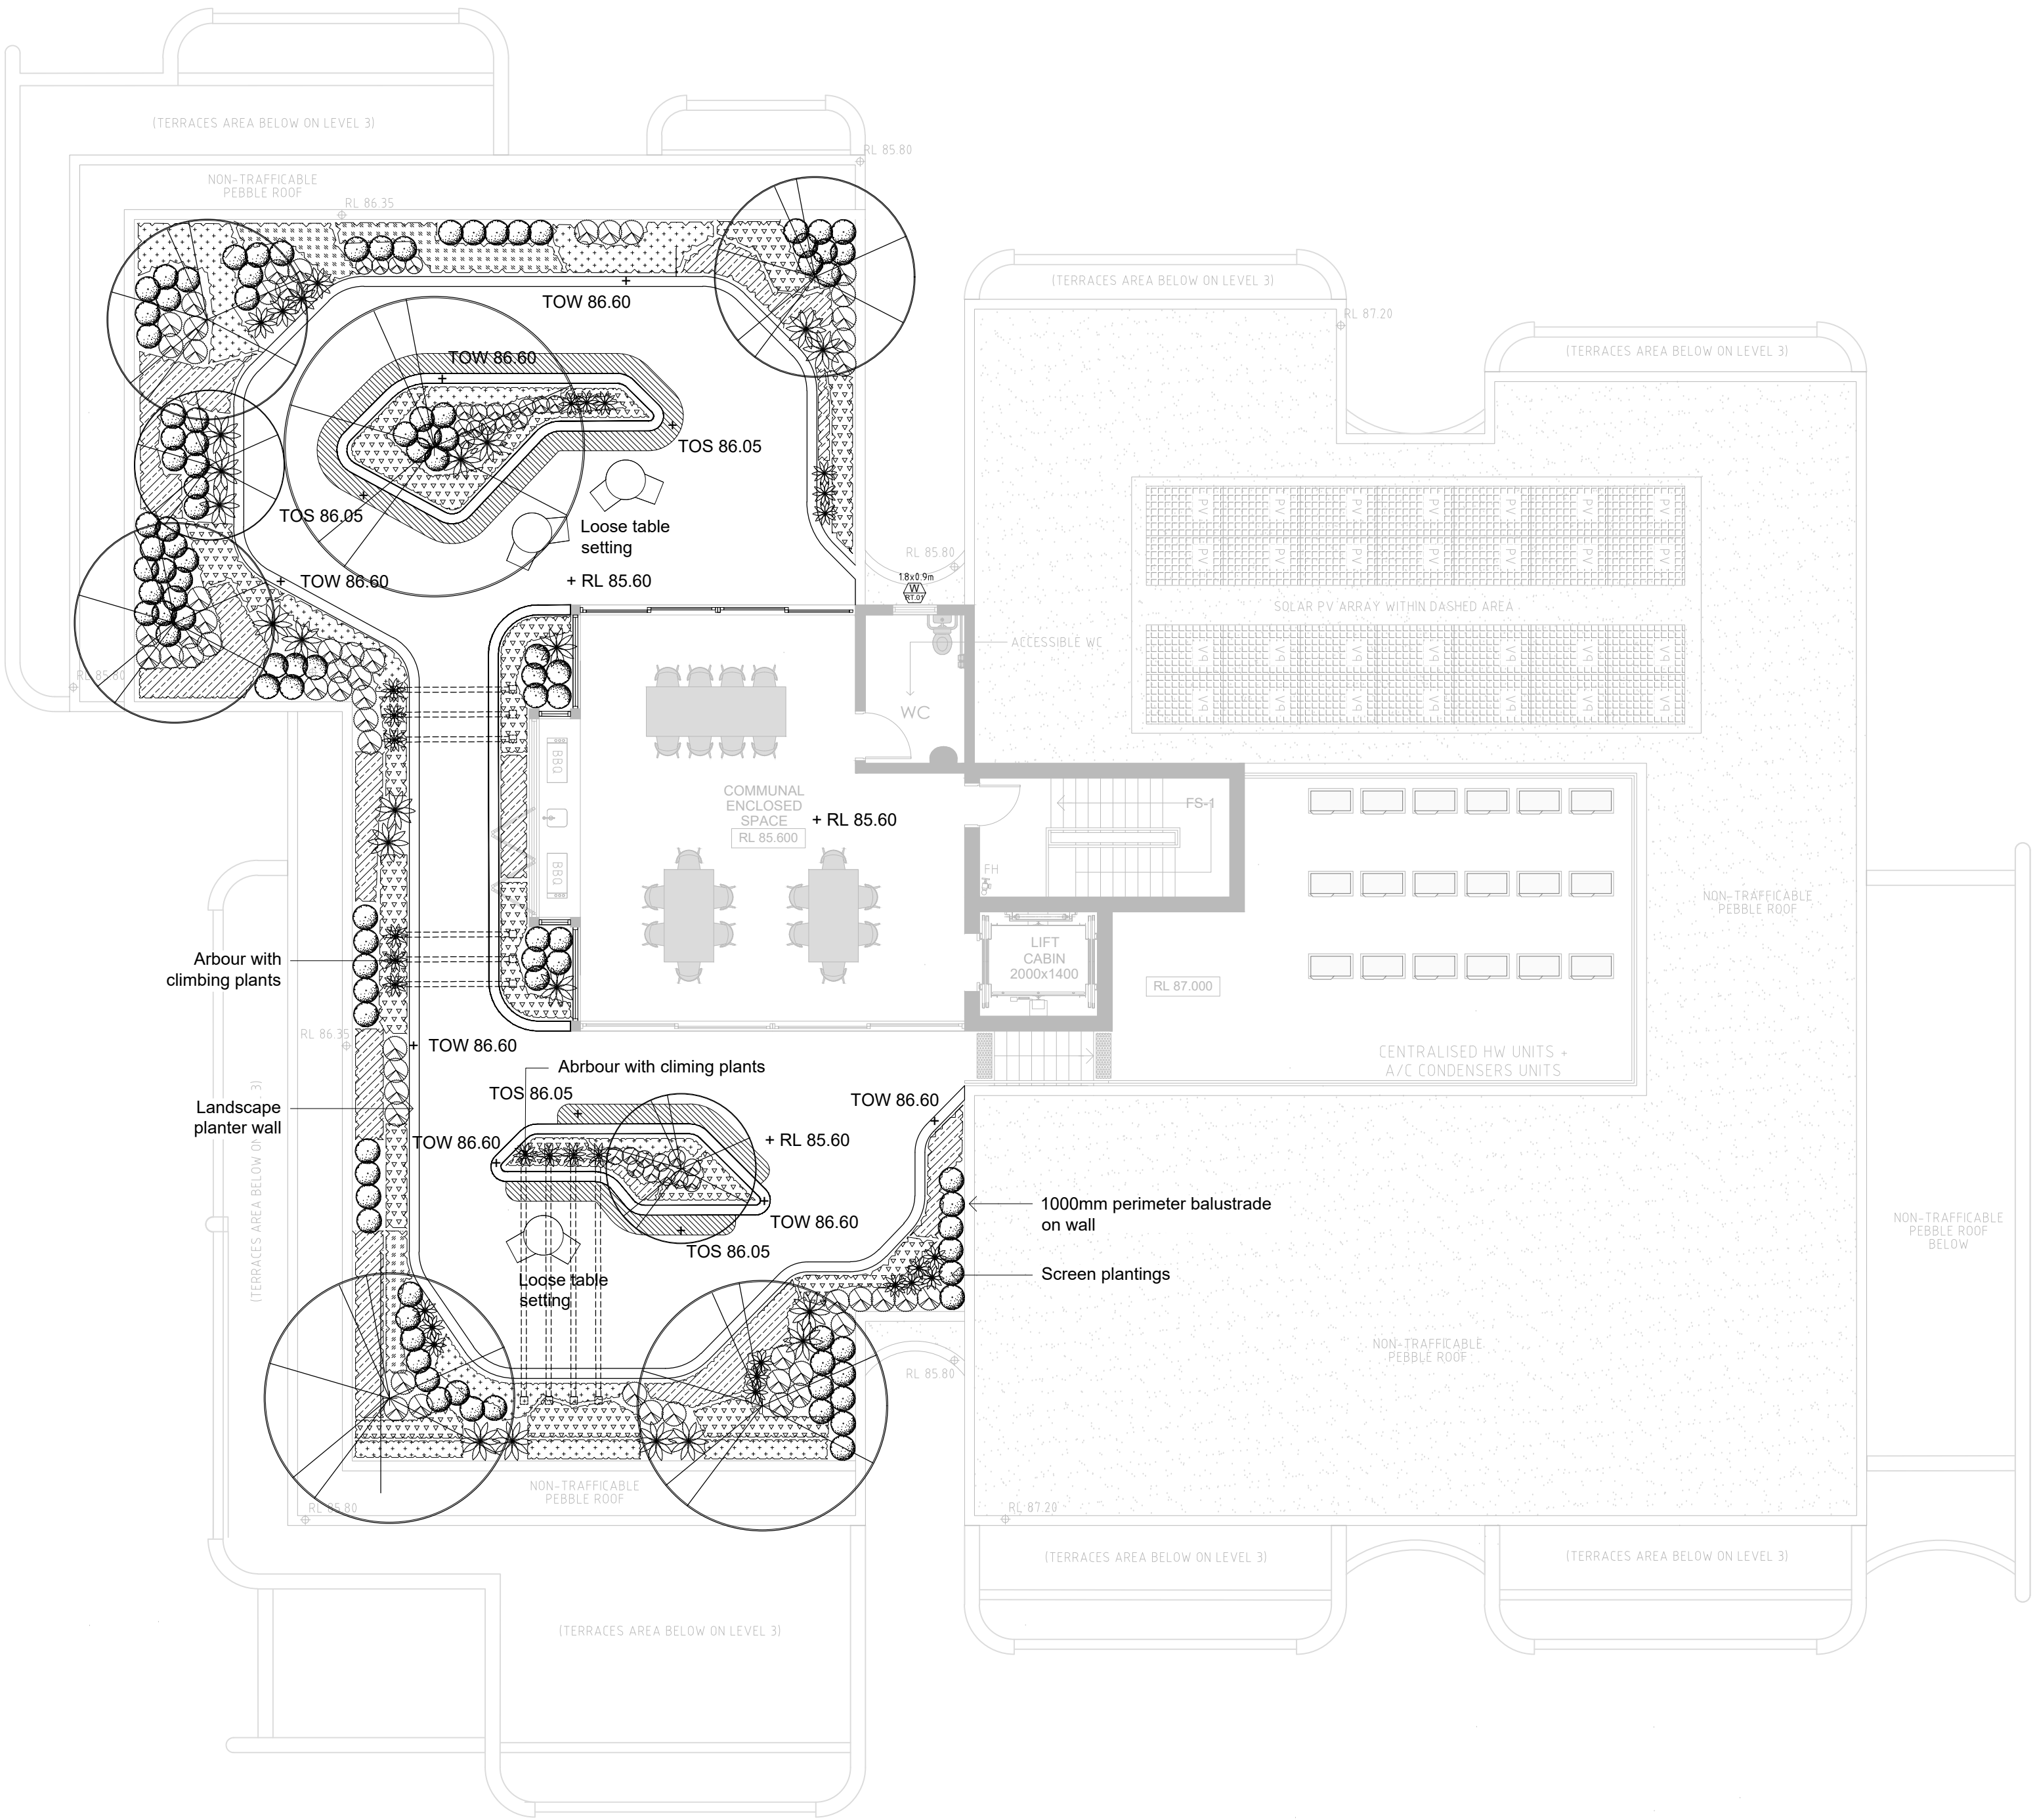

NOT FOR CONSTRUCTION

The contractor shall check and verify all work on site (including work by others) before commencing the landscape installation. Any discrepancies are to be reported to the Project Manager or Landscape Architect prior to commencing work. Do not scale this drawing. Any required dimensions not shown shall be referred to the Landscape Architect for confirmation.

H	Issue for Approval	PD	RS	14.07.2023
G	Issue for Approval	PD	RS	10.07.2023
F	For Coordination	PD	RS	05.07.2023
E	For Coordination	PD	RS	30.06.2023
D	For Coordination	MJW	RS	13.10.2022
C	For Coordination	MJW	RS	30.09.2022
B	For DA	MJW	RS	17.08.2022
A	Preliminary	MJW	RS	11.08.2022
Issue	Revision Description	Drawn	Check	Date

- Legend
- Existing tree retained
 - Proposed Tree (Refer Plant Schedule)
 - Shrubs & Accents (Refer Plant Schedule)
 - Grasses & Groundcovers (Refer Plant Schedule)
 - Steel garden edg

Key Plan

Client
PBD

Project
3-5 Morton Street, Wollstonecraft

SITE IMAGE
Level 1, 3-5 Baptist Street
Redfern NSW 2016
Australia
Tel: (61 2) 8332 5600
Fax: (61 2) 9698 2877
www.siteimage.com.au
Site Image (NSW) Pty Ltd
ABN 44 801 262 380
Landscape Architects

DEVELOPMENT APPLICATION

Drawing Name


Planting Plan

Ground Floor

Scale 1:150 @ A1
Job Number
Drawing Number
Issue

SS22-5005 201 H

NOT FOR CONSTRUCTION

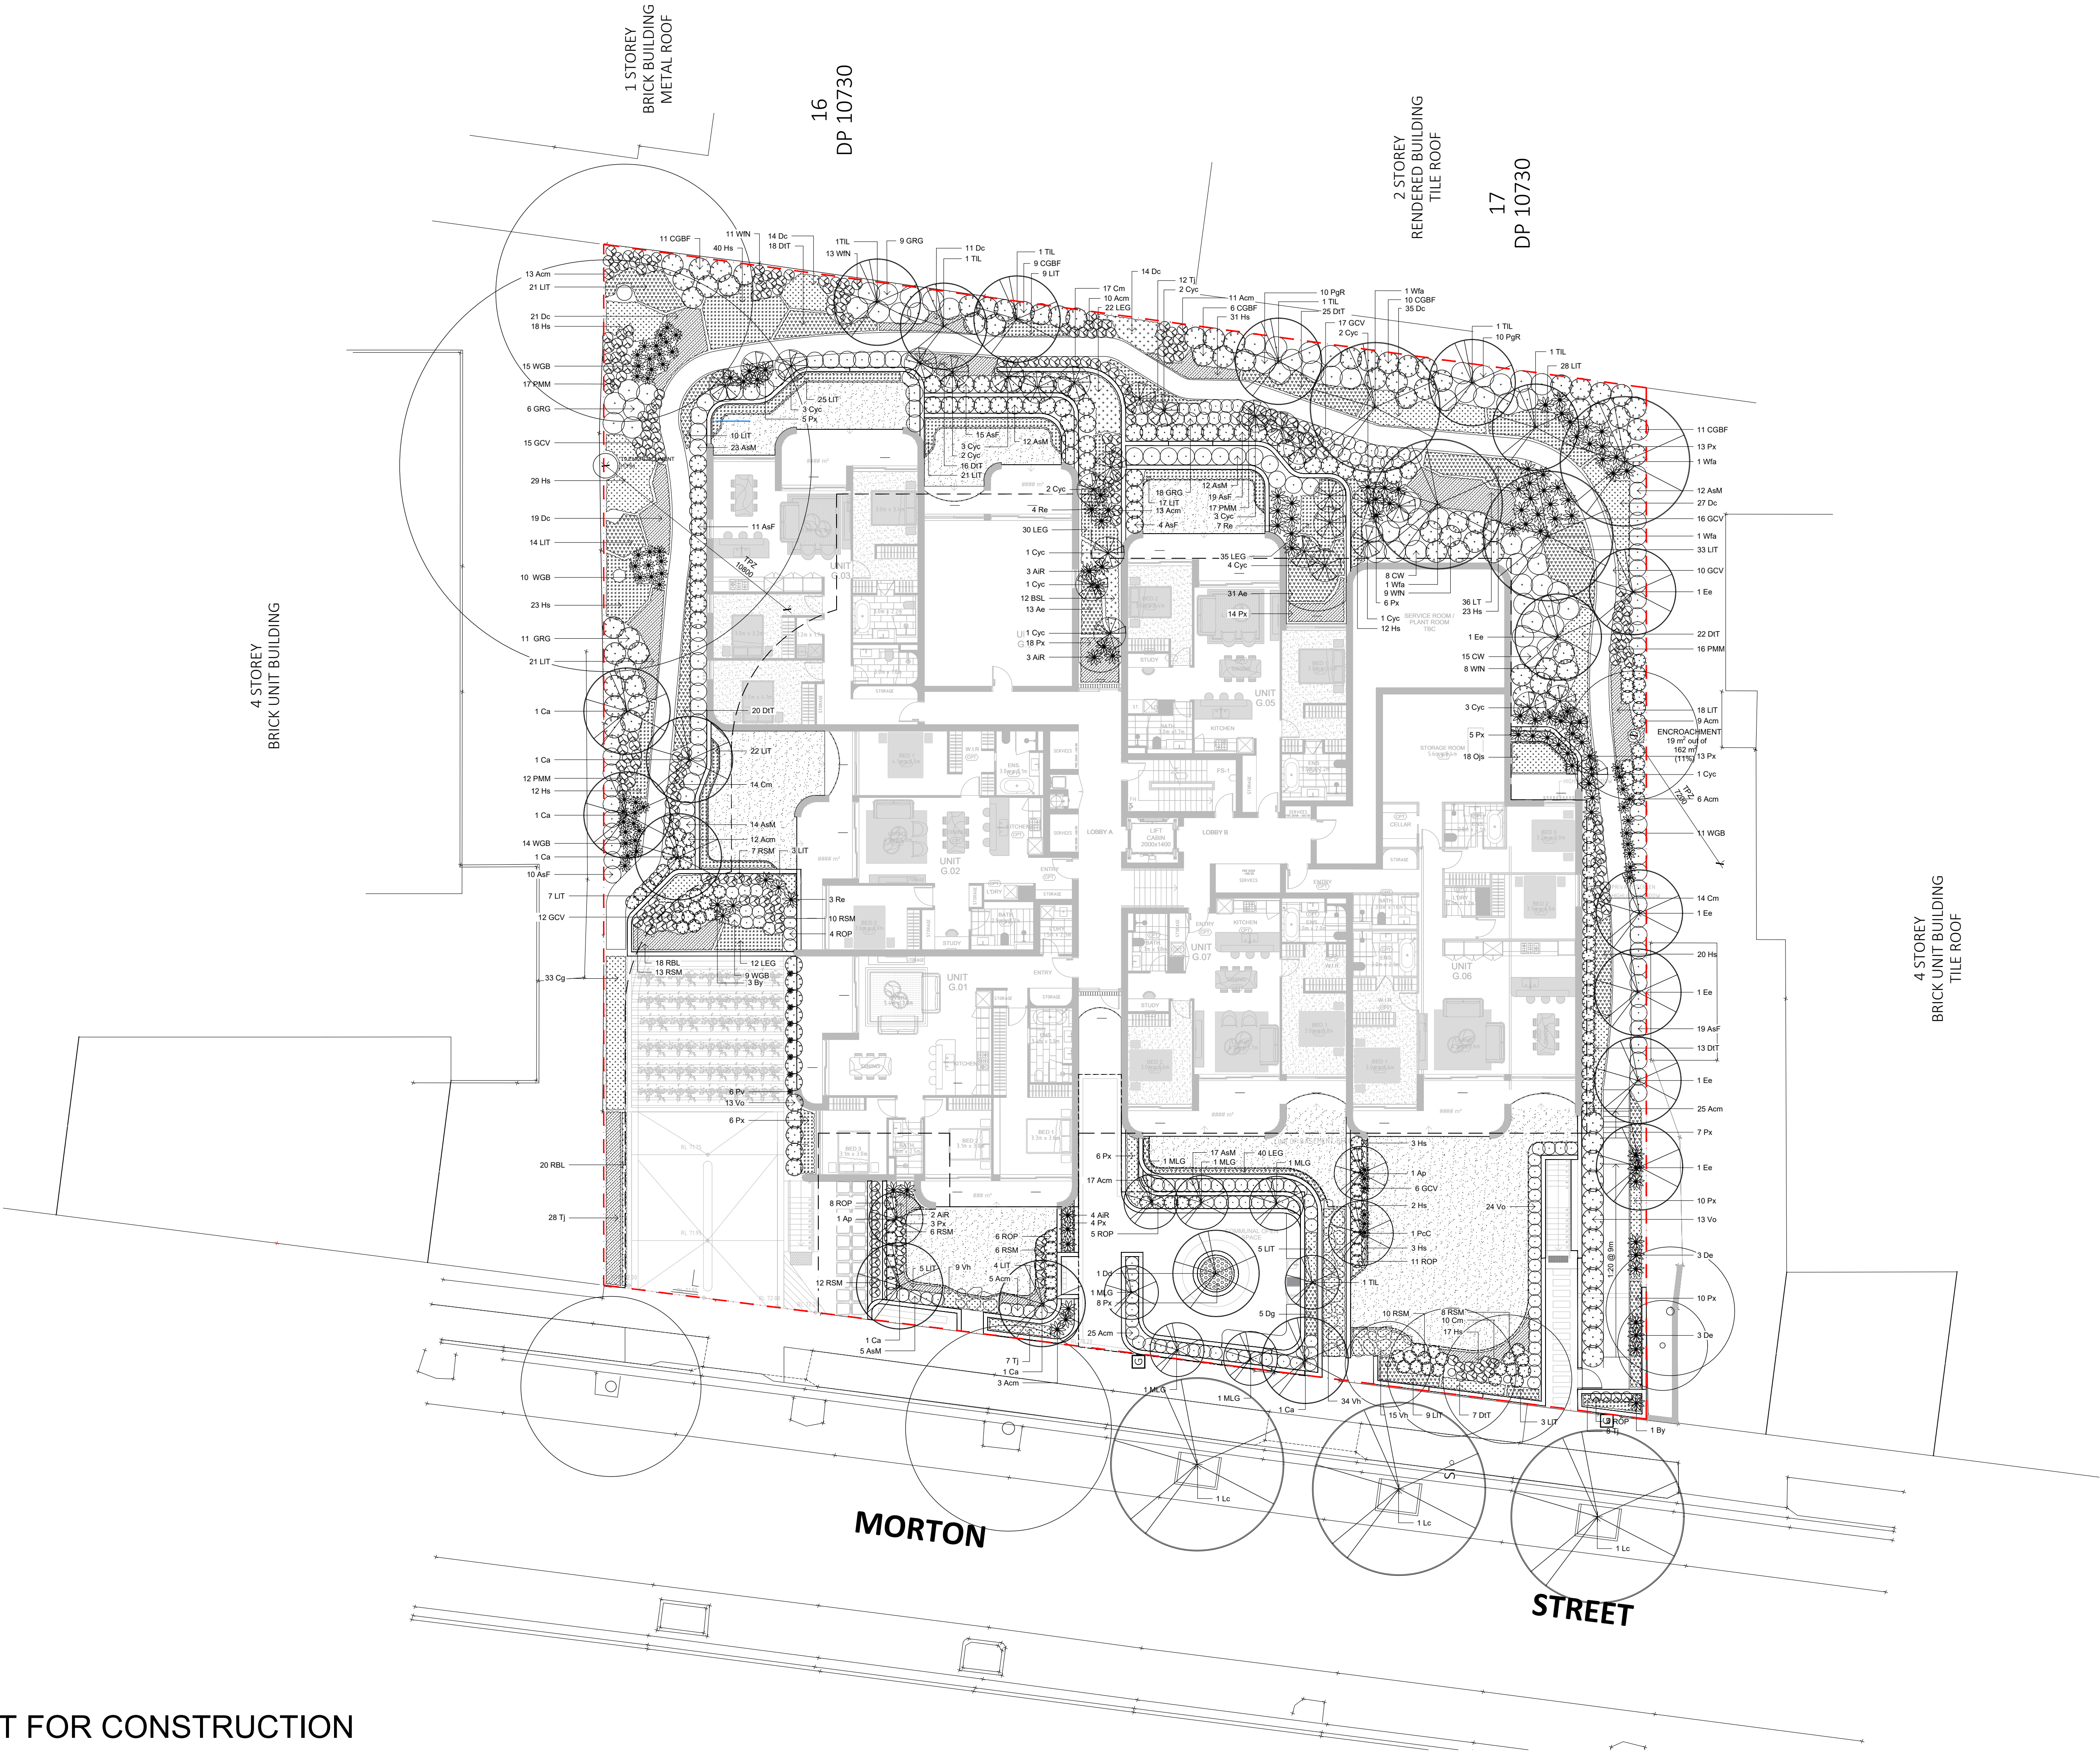

Legend

 **Shrubs & Accents**
(Refer Plant Schedule)

 **Grasses & Groundcovers**
(Refer Plant Schedule)

Project
3-5 Morton Street, Wollstonecraft


SITE IMAGE

Drawing Name

Level 1 & 2

SS22-5005 202 H

A1

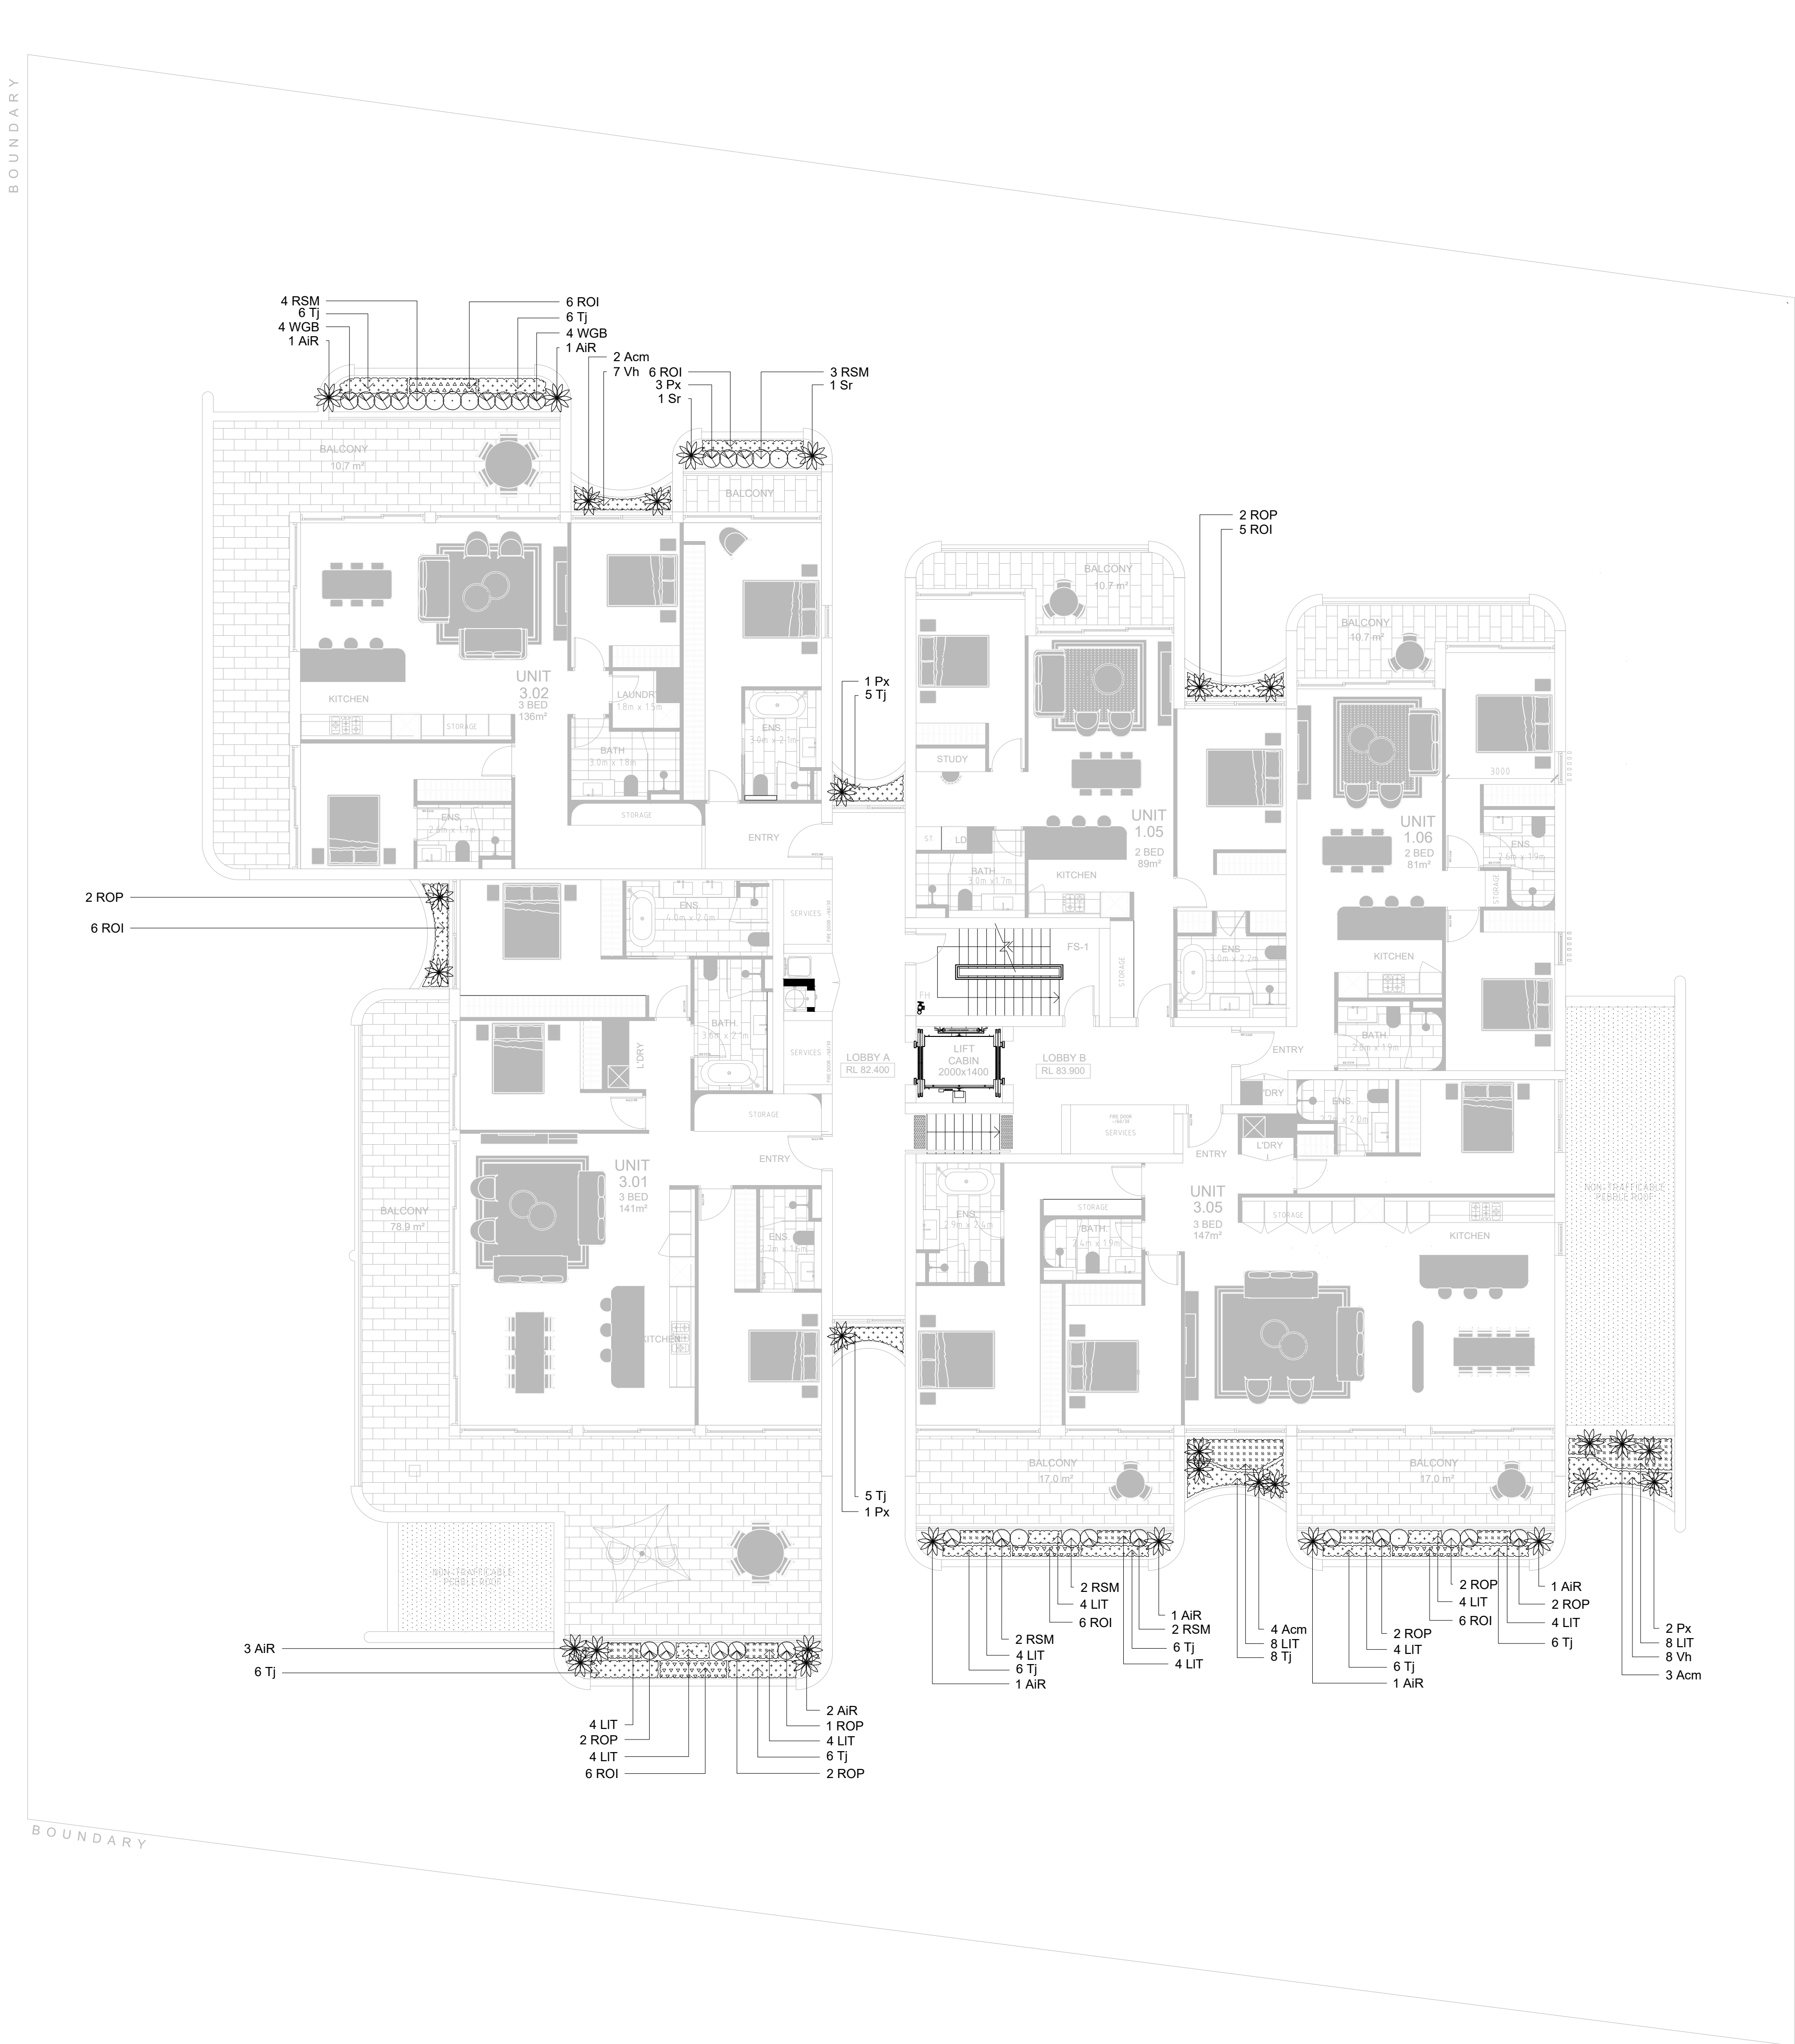

© 2021 Site Image (NSW) Pty Ltd ABN 44 801 262 380 as agent for Site Image NSW Partnership. All rights reserved. This drawing is copyright and shall not be reproduced or copied in any form or by any means (graphic, electronic or mechanical including photocopy) without the written permission of Site Image (NSW) Pty Ltd Any license, expressed or implied, to use this document for any purpose what so ever is restricted to the terms of the written agreement between Site Image (NSW) Pty Ltd and the instructing party.

The contractor shall check and verify all work on site (including work by others) before commencing the landscape installation. Any discrepancies are to be reported to the Project Manager or Landscape Architect prior to commencing work. Do not scale this drawing. Any required dimensions not shown shall be referred to the Landscape Architect for confirmation.


H	Issue for Approval	PD	RS	14.07.2023
G	Issue for Approval	PD	RS	10.07.2023
F	For Coordination	PD	RS	05.07.2023
E	For Coordination	PD	RS	30.06.2023
D	For Coordination	MJW	RS	13.10.2022
C	For Coordination	MJW	RS	30.09.2022
B	For DA	MJW	RS	17.08.2022
A	Preliminary	MJW	RS	11.08.2022
Issue	Revision Description	Drawn	Check	Date

Legend

Shrubs & Accents
(Refer Plant Schedule)

Grasses & Groundcovers
(Refer Plant Schedule)

Key Plan

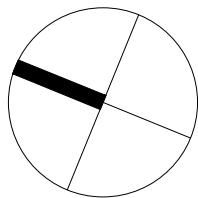

Client

PBD

Project

3-5 Morton Street, Wollstonecraft

Level 1, 3-5 Baptist Street
Redfern NSW 2016
Australia

Tel: (61 2) 8332 5600
Fax: (61 2) 9698 2877
www.siteimage.com.au

Site Image (NSW) Pty Ltd
ABN 44 801 262 380

S I T E I M A G E



Landscape Architects

DEVELOPMENT APPLICATION


Drawing Name

Planting Plan

Level 3

Scale 1:100 @ A1

Job Number

 

Drawing Number

Issue

SS22-5005

203 H

Legend

Proposed Tree
(Refer Plant Schedule)

Shrubs & Accents
(Refer Plant Schedule)

Grasses & Groundcovers
(Refer Plant Schedule)

PBD

S I T E I M A G E

Level 1, 3-5 Baptist Street
Redfern NSW 2016
Australia

Tel: (61 2) 8332 5600
Fax: (61 2) 9698 2877
www.siteimage.com.au

Site Image (NSW) Pty Ltd
ABN 44 801 262 380




Landscape Architects

Drawing Name

Rooftop terrace level

SS22-5005 204 H

A1

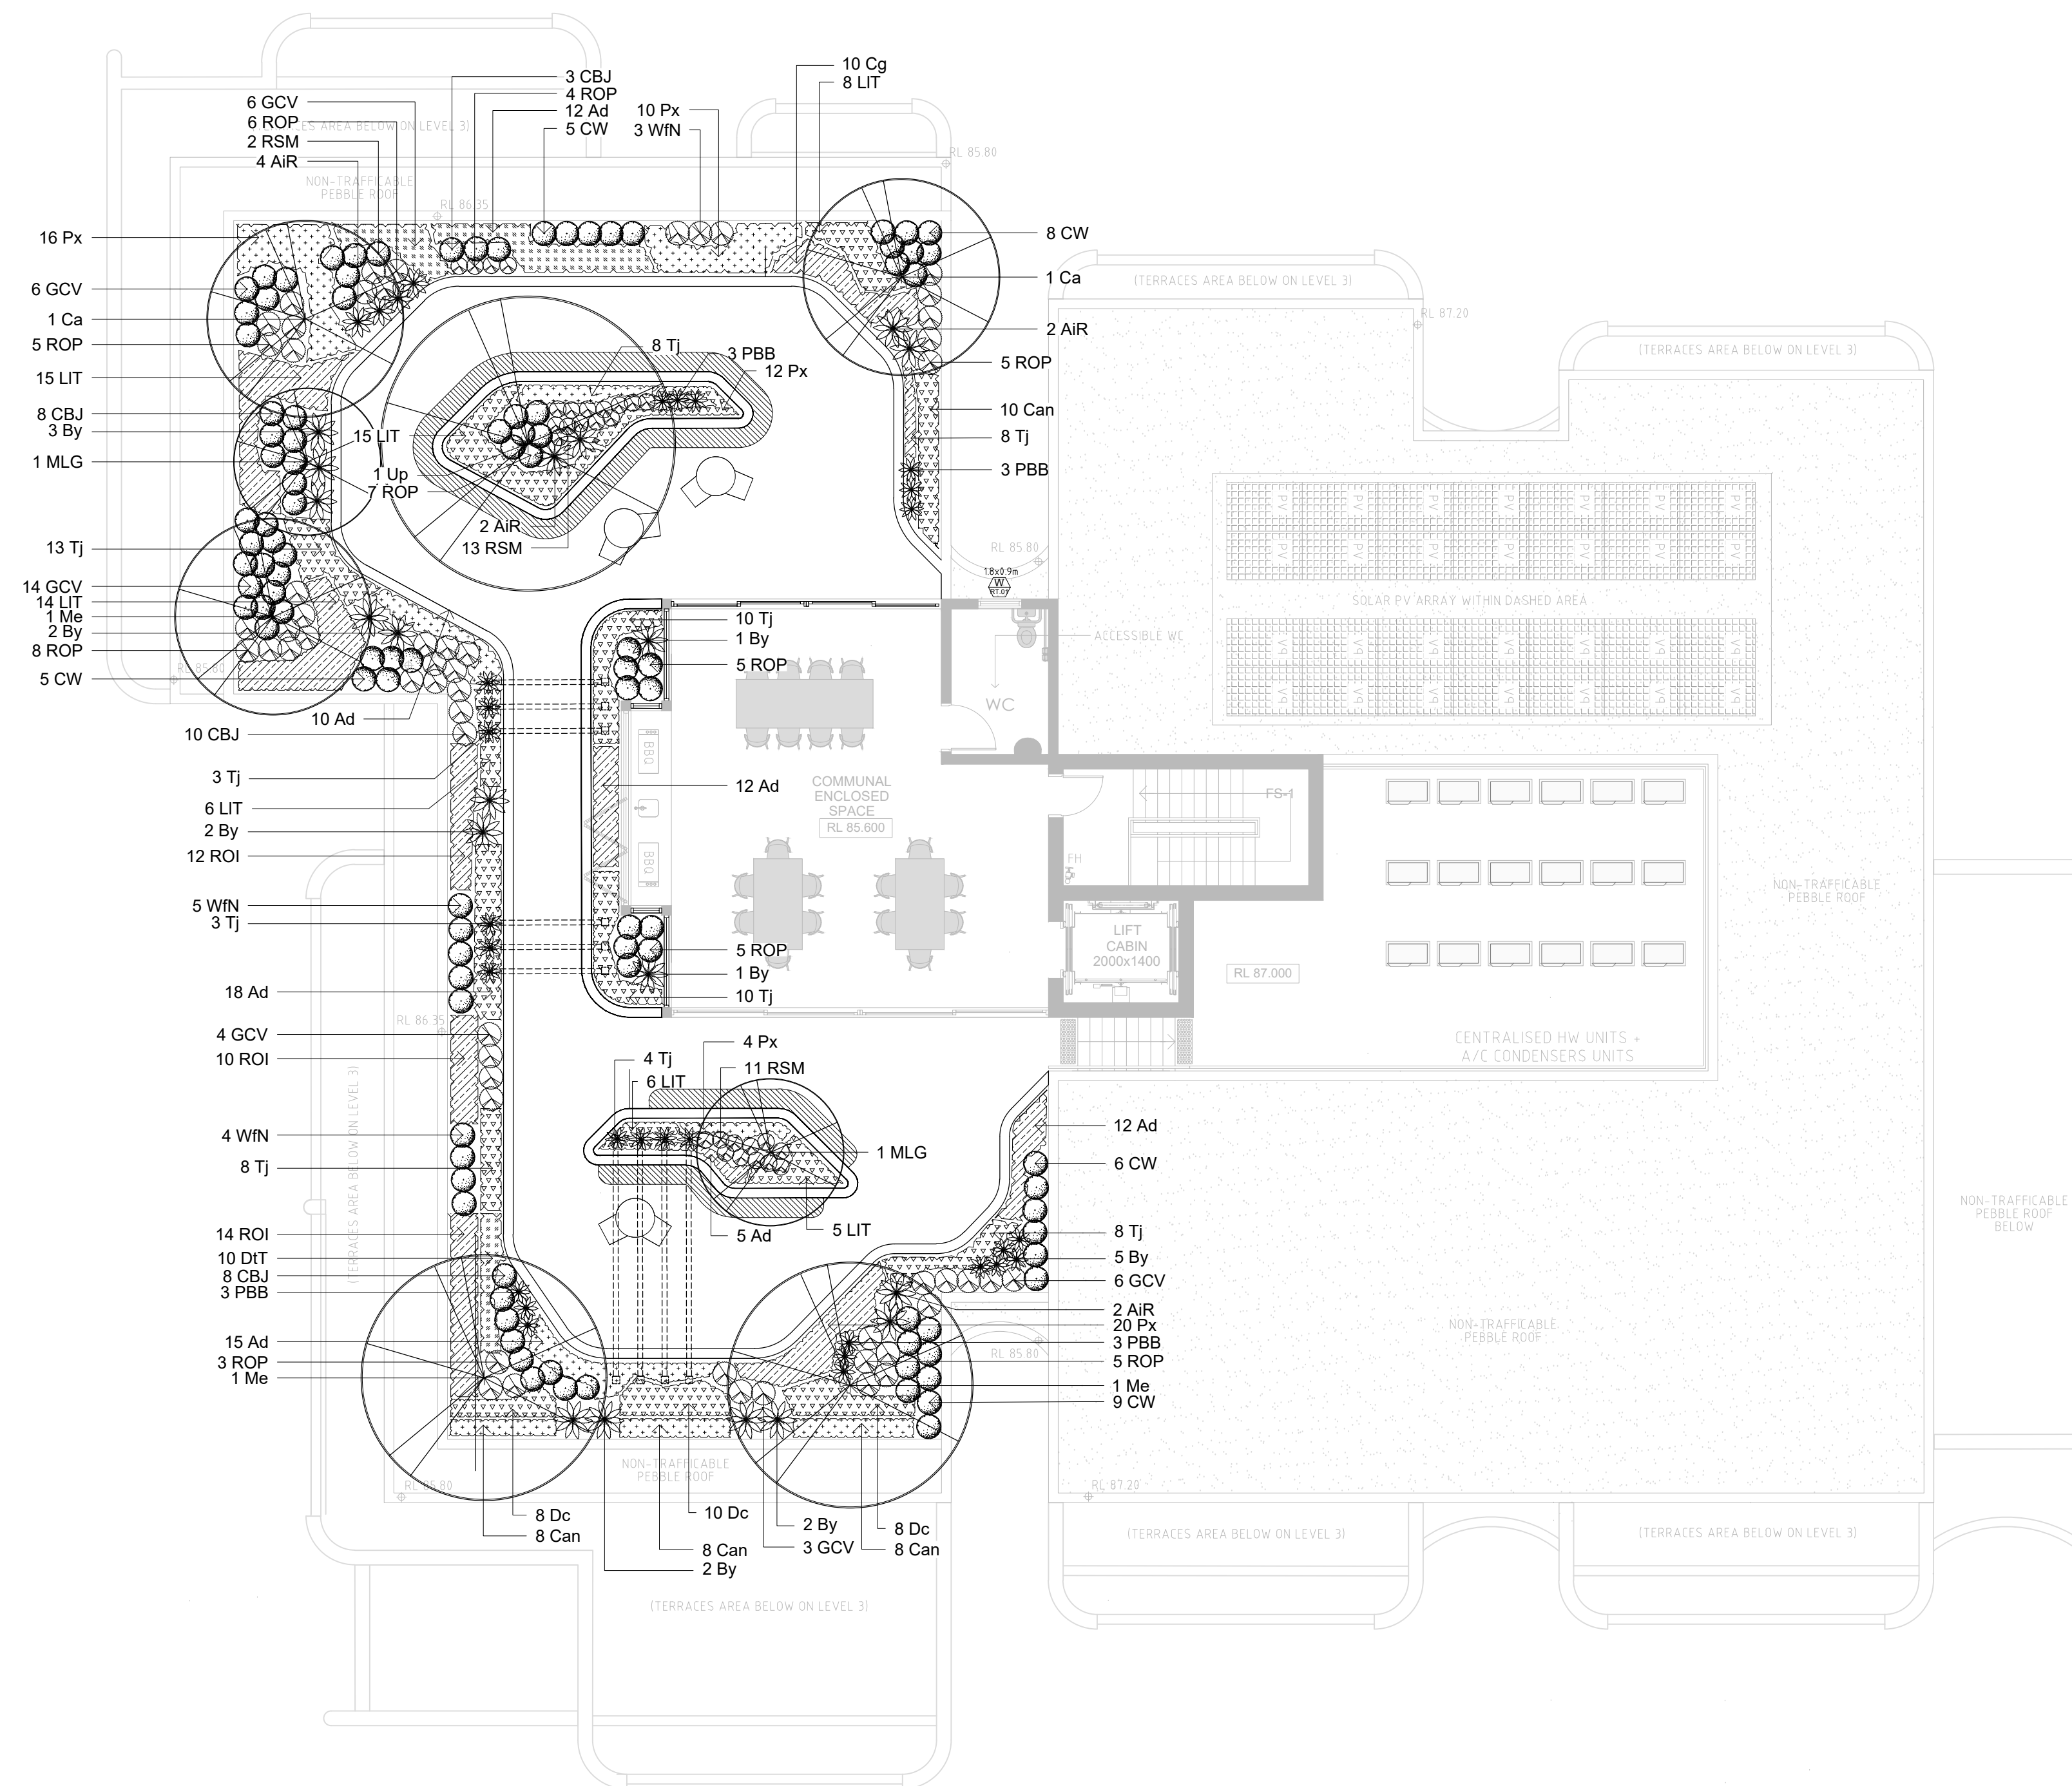

GENERAL NOTES

References

All plans and details included in the project documents shall be read in conjunction with this specification. All structural and civil works components of the landscape design shall be referenced to engineers' details and specifications. Read this specification in conjunction with the plant and materials schedules on the drawings. If in doubt about any detail or if conflicts are found in the documents, seek advice.

Workmanship and Materials

The whole of the landscape works shall be carried out by a competent, trained and qualified landscape contractor who is experienced in horticultural practices, landscape construction and planting techniques. The landscape contractor shall hold a current Building Contractors License and/or be a financial member of LNA Landscape Association NSW & ACT or equivalent organisations in other states.

EXISTING TREES AND SHRUBS

Trees and Shrubs to be Retained and Protected

Identify and mark trees and shrubs to be retained using a suitable non-injurious, easily visible and removable means of identification. Protect from damage the trees and shrubs to be retained, including those beyond the site area, both above and below the ground. If a tree becomes damaged during the works or it is proposed to perform work on a tree, give written notice immediately and obtain instructions.

Work near Trees and Shrubs

Keep the area of the drip-line free from construction material and debris. Do not place bulk materials and harmful materials under foliage canopies or near trees. Do not place spoil from excavations against tree trunks. Prevent wind-blown building materials, such as cement, from covering trees and other plants. Do not remove topsoil from, or add topsoil to, the area within the drip-line of trees.

EARTHWORKS

Excavation, Trimming and Filling

Except as otherwise noted in the contract, bulk excavation is excluded from the landscape works. After the completion of bulk excavation by others, trim and fill the excavated ground surfaces to achieve design levels to accommodate finish materials as detailed. Prepare the sub-grade surface as required for the various finished ground treatments.

Sub-soil Drainage

Keep the excavated works drained and free of standing water. Allow to supply and install sub-soil drainage pipes as required for the new works to ensure that all gardens are well drained. Connect the sub-soil drainage pipes to the nearest downstream stormwater pits. Include pipe filter socks and course sharp aggregate backfilling of trenches.

HARDWORKS

Furniture, Handrails, Balustrades

Supply and install the scheduled items in accordance with the manufacturer's recommendations, as detailed and in the locations shown on plan. Provide all footings and fixings required for the items to be stable and in accordance with applicable codes and standards.

Garden Walls, Fences, Steps, TGSi and Edging

Construct garden walls, fences, steps, TGSi and edging as shown on plan, as detailed and of the material scheduled. Provide footings, step nosings, tactile surfaces to comply with standards and applicable legislation. Refer to engineer's details for structural retaining walls, heavy duty slabs, concrete stairs, concrete strength, reinforcing and joint placement.

Continuous, Unit and Loose Pavement

Install the scheduled material pavement to the locations shown on plan. Ensure that all subgrade/subsurface works are complete prior to commencing paving. Confer with the engineer to ensure the structural integrity of the subgrade. Ensure that the base course under paved surfaces is a continuous plane offering a constant depth of bedding material not exceeding 50mm.

SOFTWORKS

Soil Testing

Where site soil is to be retrieved from and stored for reuse on site, undertake at least two (2) soil tests, in locations as advised by the Project Manager. Provide results and recommendations regarding soil additives for the benefit of healthy plant growth and to adjust the soil components to achieve an acceptable planting medium for successful plant development.

Subsoil

Excavate and/or fill all garden beds to bring the top of subsoil to at least 300mm below finished design soil levels. Excavate all turf areas to bring the subsoil to at least 100mm below finished design levels. In all areas shape the subsoil to fall to subsoil drains where applicable. Do not excavate within the drip line of trees and shrubs to be retained. Cultivate or rip the subsoil to a further depth of 100mm before placing top soil. Remove stones of size exceeding 25mm, clods of earth exceeding 50mm, and weeds, rubbish or other deleterious material brought to the surface during cultivation. Do not disturb services or existing tree roots. If necessary cultivate these areas by hand. During cultivation, thoroughly mix in materials required to be incorporated into the subsoil, as recommended in the soil testing results and to manufacturer's recommendations. Trim the surface to design levels again after cultivation.

Topsoil

Import topsoil for the garden and turf areas, unless the topsoil can be provided from material recovered from the site, as recommended in the soil testing results. Spread the topsoil on the prepared subsoil and grade evenly, compact lightly and uniformly in 150mm layers. Avoid differential subsidence and excess compaction and produce a finished topsoil surface which has the following characteristics:

- Finished to design levels, allowing for mulch or turf, which is to finish flush with adjoining hard surfaces such as paths and edges;
- Smooth and free from inorganic matter, stones or clods of soil;
- Graded to drain freely, without ponding, to catchment and/or sub-soil drains;
- Graded evenly to adjoining surfaces; and
- Ready for planting.

Compost

Provide, in accordance with AS 4454, well rotted vegetative material or animal manure, free from harmful chemicals, inorganic matter, grass, weeds and the reproductive parts of unwanted plants.

Fertiliser

Provide proprietary fertilisers, delivered to the site in sealed containers marked to show manufacturer or vendor, weight, fertiliser type, N:P:K ratio, recommended uses, application rates and safety procedures. Apply appropriate fertiliser suited to the provenance of plants (indigenous or exotic) included in the design.

Plants

Supply plants in accordance with the landscape design drawings and schedules, which have the following characteristics:

- Large healthy root systems, with no evidence of root curl, restriction or damage;
- Vigorous, well established, free from disease and pests, of good form consistent with the species/variety;
- Hardened off, not soft or forced, and suitable for planting in the natural climatic conditions prevailing at the site in full sun, partial shade or full shade conditions;
- Grown in final containers for not less than twelve weeks;
- Trees, unless required to be multi-stemmed, shall have a single leading shoot; and
- Containers shall be free from weeds and of appropriate size in relation to the specified plant size.

Plant Installation

Following excavation of the planting hole, place and spread 15grms of wetting agent pre-mixed with one (1) litre of water. Place the plant correctly orientated to north or for best presentation. Backfill the planting holes with specified topsoil mixture. Lightly tamp and water to eliminate air pockets. Ensure that the backfill soil is not placed over the top of the root ball and that the root ball is not higher than the soil in which it is planted. Apply fertiliser, as specified around the plants in the soil at the time of planting.

Embankment Stabilisation

Where necessary and shown on the drawings prevent soil erosion or soil movement by stabilising embankments as follows. As a minimum this should be on slopes steeper than or equal to 1:3 gradient. Stabilise embankments using biodegradable fibre reinforced heavy weight jute fabric. Lay fabric from top to bottom of slope. Install in accordance with manufacturer's specification including 300 x 300mm anchor trench at top and bottom of slope, backfilled with soil over the fabric and compacted into the trenches. Using U-shaped galvanised steel pegs at 1000 mm centres generally and 250mm centres at edge overlaps, secure the fabric to the prepared soil surface. Plant through the fabric after it is installed.

Root Barrier

Supply and install root control barriers to all new tree plantings adjacent to walls, paths, kerbs and all service trenches, where their proximity poses a threat to the stability of the built infrastructure. Install in accordance with manufacturer's recommendations.

Mulch

Unless noted otherwise, mulch shall be approved proprietary recycled wood fibre or pine bark material. Place mulch in all garden beds to a depth of 75mm after all specified plants are installed. Keep mulch clear of all plant stems and rake to an even plane, flush with the surrounding surfaces evenly graded between design surface levels. Over fill to allow mulch to settle to the specified depth.

Stakes and Ties

Stakes shall be durable hardwood, straight, free of knots and twists, pointed at one end, in the following quantities and sizes for each of the various plant pot sizes:

- Plants (>25 lt): 1 off 38 x 38 x 1200mm;
- Semi-advanced plants (>75 lt): 2 off 50x50x 1800mm;
- Advanced (>100 lt): 3 off 50 x 50 x 2400mm.

Turf

Turf shall be delivered to site as 25mm minimum thick cut rolls. Obtain turf from a specialist grower of specified turf. Turf shall have an even thickness, free from weeds and other foreign matter. Deliver turf to the site within 24 hours of being cut and lay it within 24 hours of delivery. Prevent it from drying out between cutting and laying. Lay the turf in the following manner:

- In stretcher pattern, joints staggered and close butted;
- Parallel long sides of level areas, with contours on slopes; and
- To finish flush, after lightly tamping, with adjacent finished surfaces and design levels.

IRRIGATION

All proposed landscape areas shall be irrigated.

The irrigation system shall be an automatic permanent system, with an irrigation controller self operated via a soil moisture sensor. The system shall be calibrated to deliver the optimum rate and volume of water appropriate to the type of plants in the design. The system shall be adjustable and fully serviceable. The layout of the entire irrigation system shall focus on delivering the required amount of water to maintain healthy and vigorous growth. The irrigation system shall be such that, component theft, vandalism, over-spray and wetting of paths shall be reduced to a minimum or completely eliminated by the use of drip, pop-up sprinklers and judiciously placed fixed spray emitters. Generally do not use fine mist emitters that provide a drifting mist that may wet paths and the buildings unless specifically required by the design.

LANDSCAPE MAINTENANCE

The Landscape Contractor shall rectify defects during installation and that become apparent in the works under normal use for the duration of the contract Defects Liability Period. Unless contracted otherwise, the Landscape Contractor shall maintain the contract areas by the implementation of industry accepted horticultural practices for 52 weeks from Practical Completion of the works. The landscape maintenance works shall include, but not be limited to:

- Replacing failed plants;
- Pruning;
- Insect and pest control;
- Fertilising;
- Maintaining and removing stakes and ties;
- Maintaining mulch;
- Mowing and top dressing;
- Irrigation and watering;
- Erosion control; and
- Weeding and rubbish removal.

Maintenance Log Book

Implement and keep a maintenance log book recording when and what maintenance work has been undertaken and what materials, actions and decisions have been used, implemented and concluded to keep the landscape always looking its best. Enter data daily and review information every 2 weeks. Observe trends and develop a maintenance regime around seasonal and observed event occurrences.

Maintenance Activities

During the defects maintenance period schedule the following activities to occur on a timely basis.

- Plant replacement** - Replace plants that have failed to mature, die or are damaged. Replacement plants shall be in a similar size and quality and identical species or variety to the plant that has failed. Replacement of plants shall be at the cost of the landscape contractor unless advised otherwise. If the cause of the failure is due to a controllable situation then correct the situation prior to replacing plants. Observe and replace failed plants within 2 weeks of observation.

- Pruning** - Prune dead wood, broken limbs, dead or infected foliage and as needed to develop strong, healthy plants to achieve the shape and form expected of the plant type. Observe daily and prune plants on a needs

basis.

- Insect, disease and pest control** - Avoid spraying:

- o If ever possible;
- o In wet weather or if wet weather is imminent;
- o If target plants are still wet after rain;
- o In windy weather; and
- o If non-target species are too close.

Immediately report to the Project Manager any evidence of intensive weed infestation, insect attack or disease amongst plant material. Submit all proposals to apply chemicals and obtain approval before starting this work. When approved, spray with herbicide, insecticide, fungicide as appropriate in accordance with the manufacturers' recommendations. Observe daily and act as necessary to control any infestation or disease. Record in the logbook all relevant details of spraying activities including:

- o Product brand / manufacturer's name,
- o Chemical / product name,
- o Chemical contents,
- o Application quantity and rate,
- o Date of application and location,
- o Results of application, and
- o Use approval authority.

- Fertilising** - Fertilise gardens with a proprietary slow release fertiliser applied in accordance with the manufacturer's directions and recommendations. Apply 6-12 monthly. Record in the logbook all relevant details of fertilising including:

- o Product brand / manufacturer's name,
- o Fertiliser / product name,
- o Application quantity and rate, and
- o Date of application and location.

- Stakes and ties** - Adjust and replace as required to ensure plants remain correctly staked. Remove those not required at the end of the planting establishment period (Defects Liability Period). Inspect and act at least every 2 weeks.

- Maintaining mulch** - Maintain the surface in a clean, tidy and weed free condition and reinstate the mulch as necessary to ensure correct depth as specified. Observe weekly and replenish mulch as required.

- Mowing and top dressing** - Mow the turf to maintain a grass height of between 30-50mm. Do not remove more than one third of the grass height at any one time. Remove grass clippings from the site after each mowing. Top dress to a maximum of 10mm to fill depressions and hollows in the surface. Mow weekly/fortnightly in warmer months. Mow monthly or as required in cooler months. Top dress at approximately 6 monthly intervals.

- Irrigation and watering** - Maintain the irrigation system to sure that each individual plant receives the required amount of water to maintain healthy and vigorous growth. Adjust and calibrate as required. Provide additional watering, if necessary but inspect irrigation weekly and make repairs as necessary.

- Erosion control** - Where necessary, maintain the erosion control fabric in a tidy and weed free condition and reinstate as necessary to ensure control measures are effective where deemed necessary. Inspect every 2 weeks and act to repair any damage as soon as possible.

- Weeding and rubbish removal** - During the plant establishment period remove by hand, rubbish and weed growth that may occur or re-occur throughout all planted, mulched and paved areas. The contractor shall target weeds that are capable of producing a major infestation of unwanted plants by seed distribution. Whenever possible, time weed removal to precede flowering and seed set. Constant observation and removal of weeds is essential.

SS22-5005 3-5 Morton St, Wollstonecraft

Ground Floor - Plant Schedule

SYMBOL	BOTANIC NAME	COMMON NAME	MATURE SIZE (h x w) (m)	SPACING	POT SIZE	QUANTITY
Trees						
Ap	<i>Acer palmatum</i>	Japanese Maple	5.0 x 2.0	As Shown	100L	2
Ca	<i>Cupaniopsis anacardioides</i>	Tuckeroo	8 x 4	As Shown	100L	7
Dd	<i>Dracaena draco</i>	Dragon Tree	10.0 x 4.0	As Shown	100L	1
Ee	<i>Elaeocarpus eumundi</i>	Eumundi Quandong	10.0 x 4.0	As Shown	100L	6
Lc	<i>Lophostemon confertus</i>	Queensland Brush Box	10.0 x 8.0	As Shown	100L	3
MLG	<i>Magnolia grandiflora 'Little Gem'</i>	Dwarf Magnolia	6 x 3	As Shown	100L	6
PcC	<i>Pyrus calleryana 'Capital'</i>	Omanetal Pear	10.0 x 3.0	As Shown	100L	1
TIL	<i>Tristaniopsis laurena 'Luscious'</i>	Watergum	12.0 x 5.0	As Shown	100L	6
Wfa	<i>Waterhousea floribunda</i>	Weeping Lily Pilly	15.0 x 5.0	As Shown	100L	4

Accents, Ferns & Shrubs						
Acm	<i>Arthropodium cirratum</i>	New Zealand Rock Lily	0.8 x 0.8	As Shown	300mm	149
AIR	<i>Alcantarea imperialis 'Rubra'</i>	Imperial Bromeliad	2.0 x 1.5	As Shown	300mm	12
AsF	<i>Acmena smithii 'Firescreen'</i>	Lilly Pilly	3.0 x 1.5	As Shown	300mm	78
AsM	<i>Acmena smithii 'Minor'</i>	Lilly Pilly	3.0 x 2.0	As Shown	300mm	95
BSL	<i>Blechnum gibbum 'Silver Lady'</i>	Dwarf Tree Fern	1.0 x 2.0	As Shown	300mm	12
By	<i>Beschermeria yuccoides</i>	Mexican Lilly	2.0 x 2.0	As Shown	300mm	4
CGBF	<i>Callistemon Great Bells of Fire'</i>	Bottlebrush	1.5 x 3.0	As Shown	300mm	47
CW	<i>Callistemon viminalis 'White Anzac'</i>	White Anzac Bottlebrush	1.5 x 3.0	As Shown	300mm	23
Cyc	<i>Cyathea cooperi</i>	Rough Tree Fern	5.0 x 3.0	As Shown	300mm	29
De	<i>Doryanthes excelsa</i>	Gynea Lily	4.0 x 2.0	As Shown	300mm	6
GCV	<i>Grevillea rosmarinifolia 'Crimson Villea'</i>	Rosemary Grevillea	0.8 x 0.8	As Shown	300mm	76
GRG	<i>Grevillea 'Robyn Gordon'</i>	Grevillea	1.0 x 1.5	As Shown	300mm	44
Hs	<i>Hibbertia scandens</i>	Guinea Flower	0.5 x 1.5	As Shown	300mm	233
LEG	<i>Liriope muscarii 'Evergreen Giant'</i>	Liriope Evergreen Giant	0.6 x 0.6	As Shown	300mm	139
PgM	<i>Photinia glabra 'Rubens'</i>	Dwarf Photinia	4 x 2	As Shown	300mm	20
PM	<i>Pittosporum tobira 'Miss Muffet'</i>	Miss Muffet Pittosporum	1.0 x 1.5	As Shown	300mm	62
Pv	<i>Pyrostegia venusta</i>	Flame Vine	5 x 1.0	As Shown	300mm	6
Px	<i>Philodendron xanadu</i>	Xanadu	1.0 x 1.0	As Shown	300mm	136
Re	<i>Raphis excelsa</i>	Lady Palm	1.5 x 1.5	As Shown	300mm	14
ROP	<i>Raphiolepis indica 'Oriental Pearl'</i>	Indian Hawthorn	1.5 x 1.0	As Shown	300mm	38
RSM	<i>Rhaphiolepis 'Snow Maiden'</i>	Indian Hawthorn Snow Maiden	1.0 x 0.5	As Shown	300mm	72
Vo	<i>Viburnum odoratissimum</i>	Sweet Viburnum	4.0 x 2.0	As Shown	300mm	50
W/N	<i>Westringia 'Naringa'</i>	Naringa Coastal Rosemary	0.8 x 0.8	As Shown	300mm	41
WGB	<i>Westringia fruticosa 'Grey Box'</i>	Compact Coastal Rosmary	0.4 x 0.4	As Shown	300mm	59

Grasses & Groundcovers						
Ae	<i>Aspidistra elatior</i>	Cast Iron Plant	0.8 x 1.5	5/m ²	150mm	44
Cg	<i>Carpobrotus glaucescens</i>	Pig Face	0.3 x 1.5	5/m ²	150mm	33
Cm	<i>Clivia miniata</i>	Bush Lily	0.6 x 0.6	5/m ²	150mm	55
Dc	<i>Dianella caerulea</i>	Blue Flax-Lilly	0.8 x 0.8	5/m ²	150mm	141
Dg	<i>Dietes grandiflora</i>	Wild Iris	0.7 x 0.7	5/m ²	150mm	5
DT	<i>Dianella tasmanica 'Tasred'</i>	Flax Lilly	0.6 x 0.6	5/m ²	150mm	121
LIT	<i>Lomandra longifolia 'Tanika'</i>	Dwarf Mat Rush	1.2 x 1.2	5/m ²	150mm	339
Ojs	<i>Ophiopogon japonicus</i>	Mondo Grass	0.3 x 0.6	6/m ²	150mm	18
RBL	<i>Rosmarinus officinalis 'Blue Lagoon'</i>	Rosmary Blie Lagoon	1.0 x 1.0	5/m ²	150mm	38
TJ	<i>Trachelospermum jasminoides</i>	Star Jasmine	0.3 x 1	5/m ²	150mm	55
Vh	<i>Viola hederacea</i>	Native Violet	0.2 x 0.5	5/m ²	150mm	58

Level 1 & 2 - Plant Schedule

SYMBOL	BOTANIC NAME	COMMON NAME	MATURE SIZE (h x w) (m)	SPACING	POT SIZE	QUANTITY
Accents, Ferns & Shrubs						
ROP	<i>Raphiolepis indica 'Oriental Pearl'</i>	Indian Hawthorn	1.5 x 1.0	As Shown	300mm	4
Px	<i>Philodendron xanadu</i>	Xanadu	1.0 x 1.0	As Shown	300mm	8
Grasses & Groundcovers						
ROI	<i>Rosmarinus officinalis 'Irene'</i>	Prostrate Rosemary	0.3 x 0.8	5/m ²	150mm	16
TJ	<i>Trachelospermum jasminoides</i>	Star Jasmine	0.3 x 1	5/m ²	150mm	20

Level 3 - Plant Schedule

SYMBOL	BOTANIC NAME	COMMON NAME	MATURE SIZE (h x w) (m)	SPACING	POT SIZE	QUANTITY
Accents, Ferns & Shrubs						
Acm	<i>Arthropodium cirratum</i>	New Zealand Rock Lily	0.8 x 0.8	As Shown	300mm	9
AIR	<i>Alcantarea imperialis 'Rubra'</i>	Imperial Bromeliad	2.0 x 1.5	As Shown	300mm	11
Px	<i>Philodendron xanadu</i>	Xanadu	1.0 x 1.0	As Shown	300mm	7
ROP	<i>Raphiolepis indica 'Oriental Pearl'</i>	Indian Hawthorn	1.5 x 1.0	As Shown	300mm	15
RSM	<i>Rhaphiolepis 'Snow Maiden'</i>	Indian Hawthorn Snow Maiden	1.0 x 0.5	As Shown	300mm	13
WGB	<i>Westringia fruticosa 'Grey Box'</i>	Compact Coastal Rosemary	0.4 x 0.4	As Shown	300mm	8
Grasses & Groundcovers						
Can	<i>Cissus antarctica</i>	Kangaroo Vine	1.2 x 1.2	5/m ²	150mm	
LIT	<i>Lomandra longifolia 'Tanika'</i>	Dwarf Mat Rush	1.2 x 1.2	5/m ²	150mm	52
ROI	<i>Rosmarinus officinalis 'Irene'</i>	Prostrate Rosemary	0.3 x 0.8	5/m ²	150mm	41
Sr	<i>Strelitzia reginae</i>	Bird of Paradise	1.5 x 2.0	5/m ²	150mm	2
TJ	<i>Trachelospermum jasminoides</i>	Star Jasmine	0.3 x 1	5/m ²	150mm	66
Vh	<i>Viola hederacea</i>	Native Violet	0.2 x 0.5	5/m ²	150mm	15

Rooftop - Plant Schedule

SYMBOL	BOTANIC NAME	COMMON NAME	MATURE SIZE (h x w) (m)	SPACING	POT SIZE	QUANTITY
Trees						
Ca	<i>Cupaniopsis anacardioides</i>	Tuckeroo	8 x 4	As Shown	100L	2
Me	<i>Magnolia grandiflora 'Exmouth'</i>	Southern Magnolia	10 x 9	As Shown	100L	3
MLG	<i>Magnolia grandiflora 'Little Gem'</i>	Dwarf Magnolia	5 x 3	As Shown	100L	2
Up	<i>Ulmus parvifolia</i>	Chinese Elm	10 x 11	As Shown	100L	1


Accents, Ferns & Shrubs						
AIR	<i>Alcantarea imperialis 'Rubra'</i>	Imperial Bromeliad	2.0 x 1.5	As Shown	300mm	10
By	<i>Beschermeria yuccoides</i>	Mexican Lilly	2.0 x 2.0	As Shown	300mm	18
CBJ	<i>Callistemon viminalis 'Better John'</i>	Better John Bottlebrush	1.5 x 1.5	As Shown	300mm	29
CW	<i>Callistemon viminalis 'White Anzac'</i>	White Anzac Bottlebrush	1.5 x 3.0	As Shown	300mm	33
W/N	<i>Westringia 'Naringa'</i>	Naringa Coastal Rosemary	0.8 x 0.8	As Shown	300mm	12
GCV	<i>Grevillea rosmarinifolia 'Crimson Villea'</i>	Rosemary Grevillea	0.8 x 0.8	As Shown	300mm	39

The contractor shall check and verify all work on site (including work by others) before commencing the landscape installation. Any discrepancies are to be reported to the Project Manager or Landscape Architect prior to commencing work. Do not scale this drawing. Any required dimensions not shown shall be referred to the Landscape Architect for confirmation.

F	Issue for Approval	PD	RS	14.07.2023
E	Issue for Approval	PD	RS	10.07.2023
D	For Coordination	MJW	RS	13.10.2022
C	For Coordination	MJW	RS	30.09.2022
B	For DA	MJW	RS	17.08.2022
A	Preliminary	MJW	RS	11.08.2022
Issue	Revision Description	Drawn	Check	Date

Legend

Key Plan

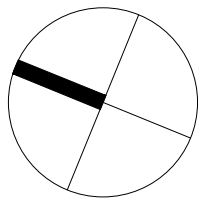

Client

PBD

Project

3-5 Morton Street, Wollstonecraft

Level 1, 3-5 Baptist Street
Redfern NSW 2016
Australia

Tel: (61 2) 8332 5600
Fax: (61 2) 9698 2877
www.siteimage.com.au

Site Image (NSW) Pty Ltd
ABN 44 801 262 380



Landscape Architects

DEVELOPMENT APPLICATION

Drawing Name

Landscape details

Scale As shown


Job Number

Drawing Number


Issue

SS22-5005


501 F

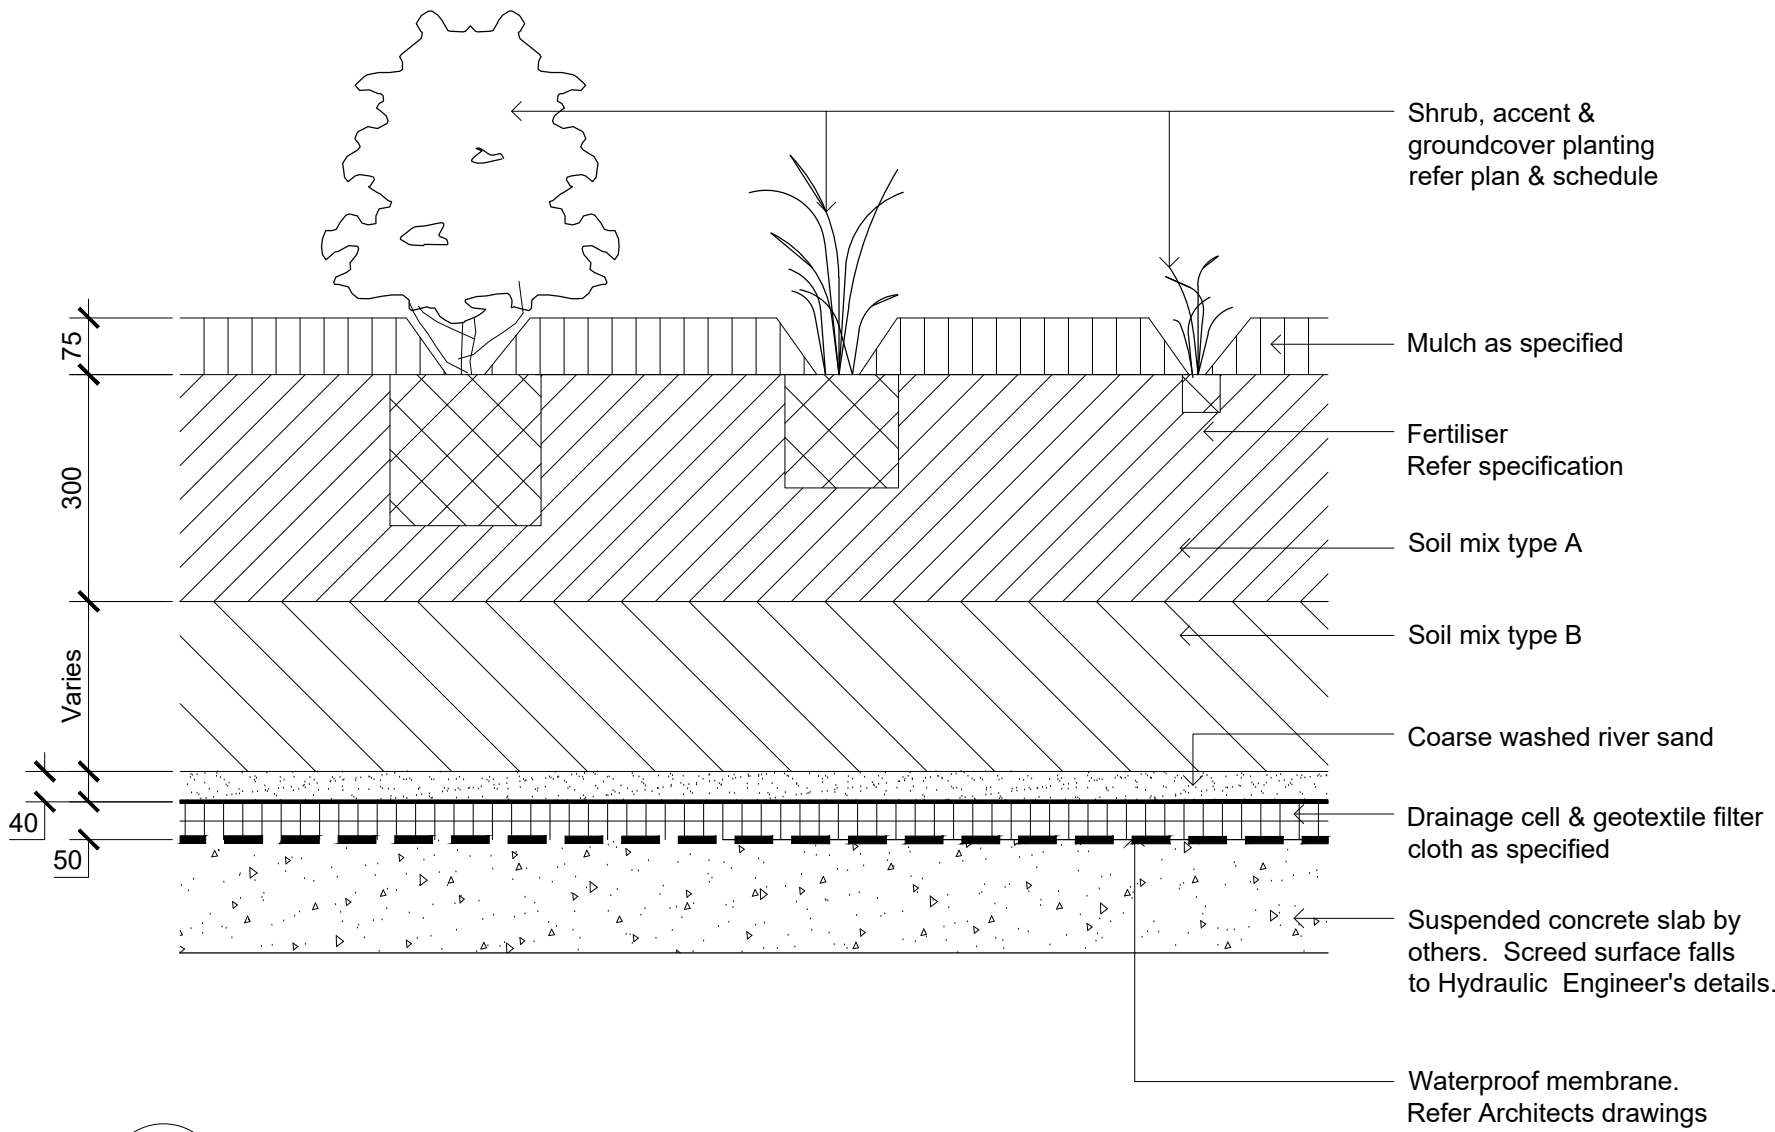


01 DETAIL - SHRUB, ACCENT & GROUNDCOVER PLANTING ON SLAB
501 1:10

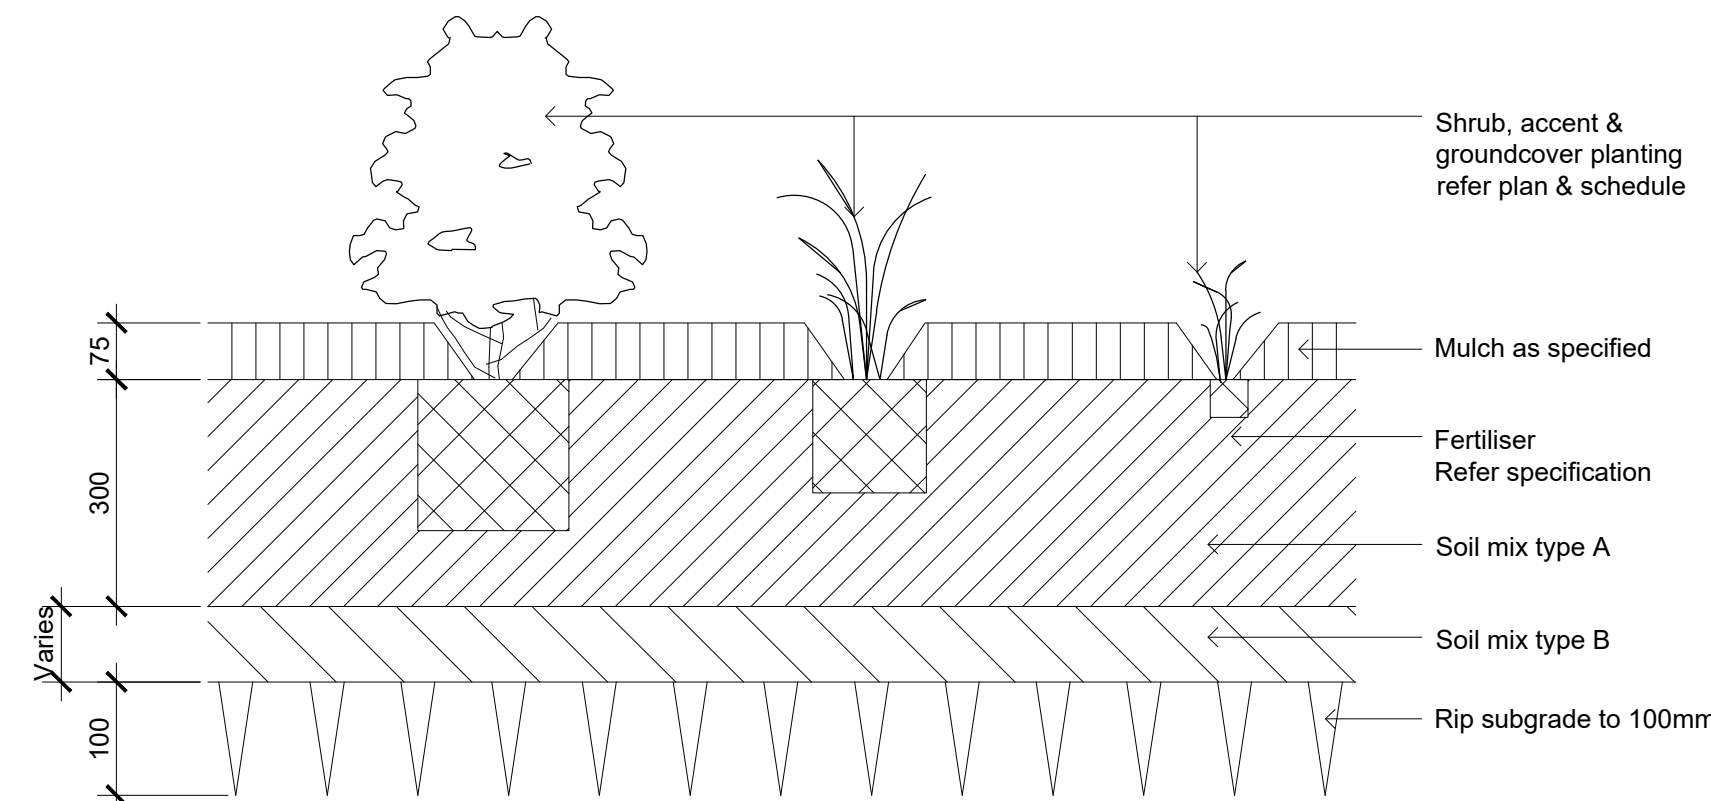


02 DETAIL - SHRUB, ACCENT & GROUNDCOVER PLANTING ON GRADE
501 1:10

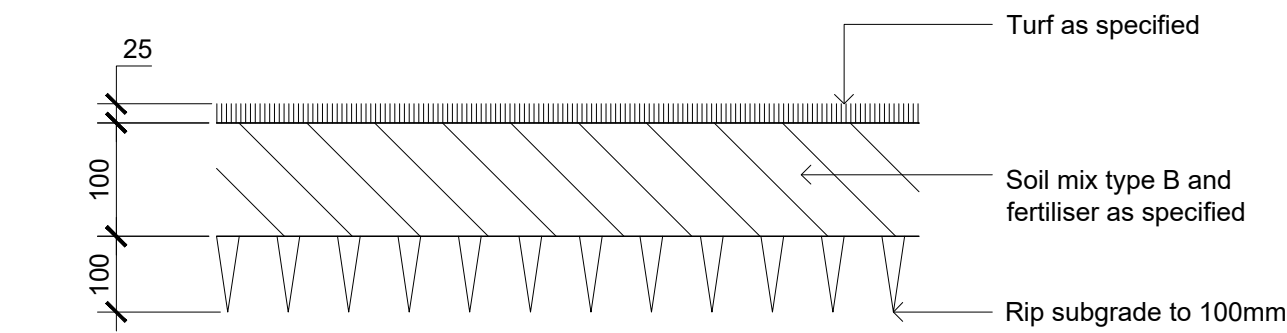


03 DETAIL - TURF ON EVEN GRADE
501 1:10

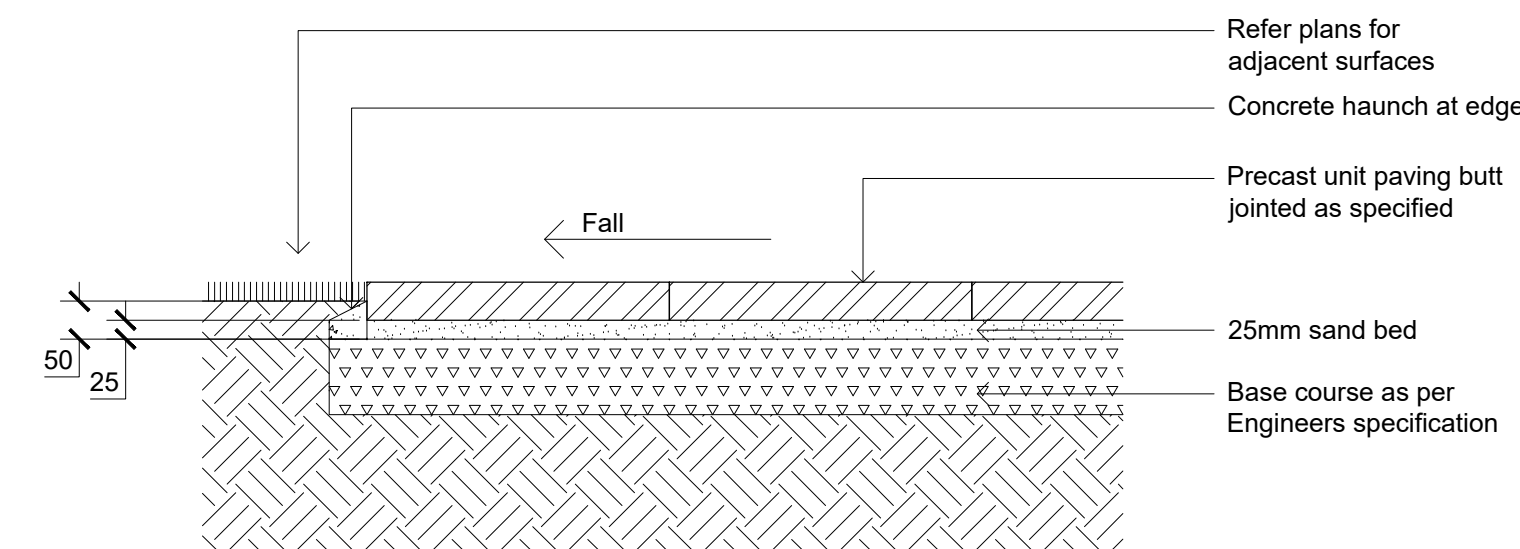


04 PRECAST UNIT PAVERS ON GRADE
501 SCALE 1:10

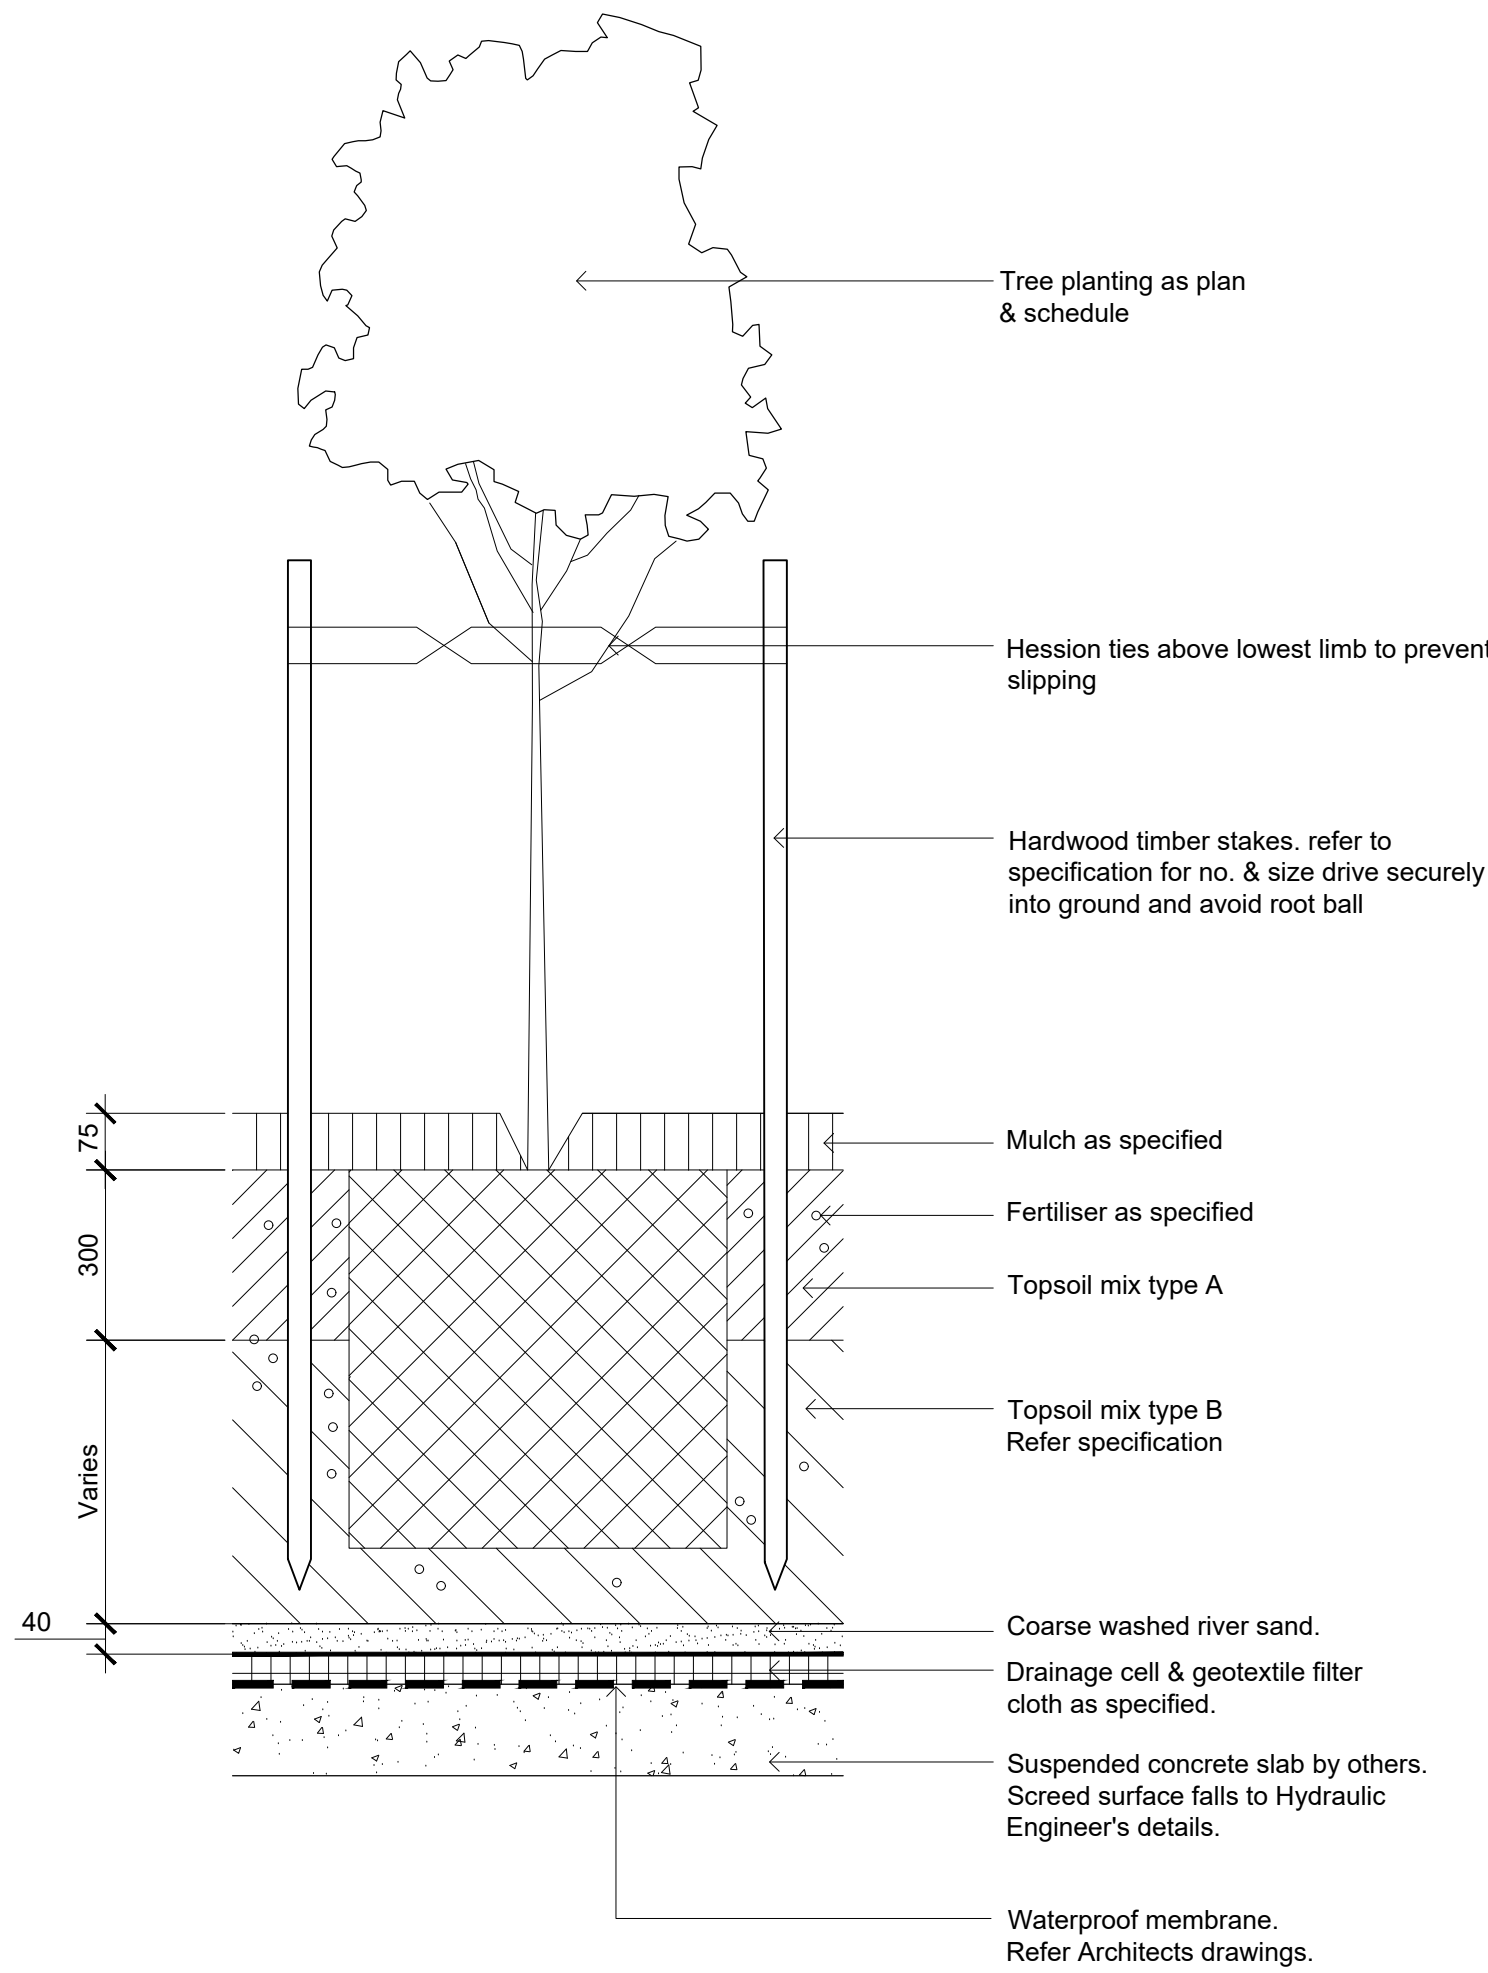


05 DETAIL - 75-200L TREE PLANTING ON SLAB
501 1:10

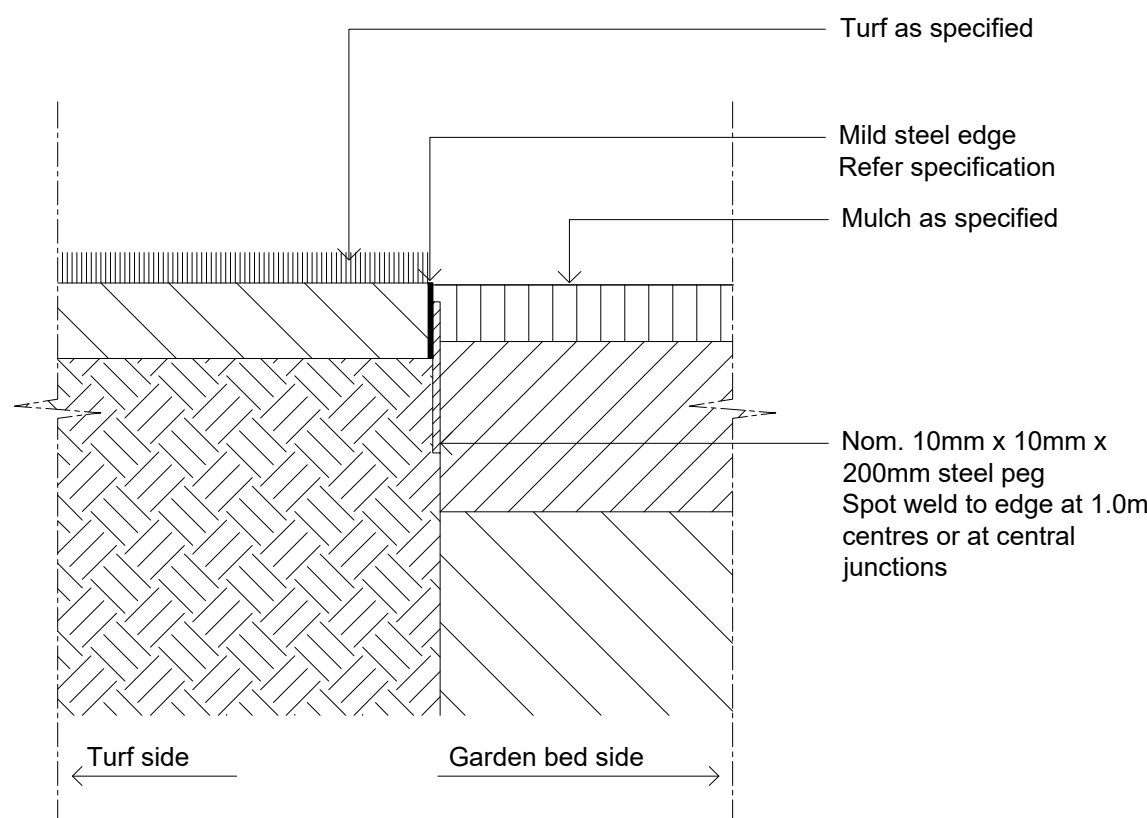


07 Typical Mild Steel Edge
501 1:10

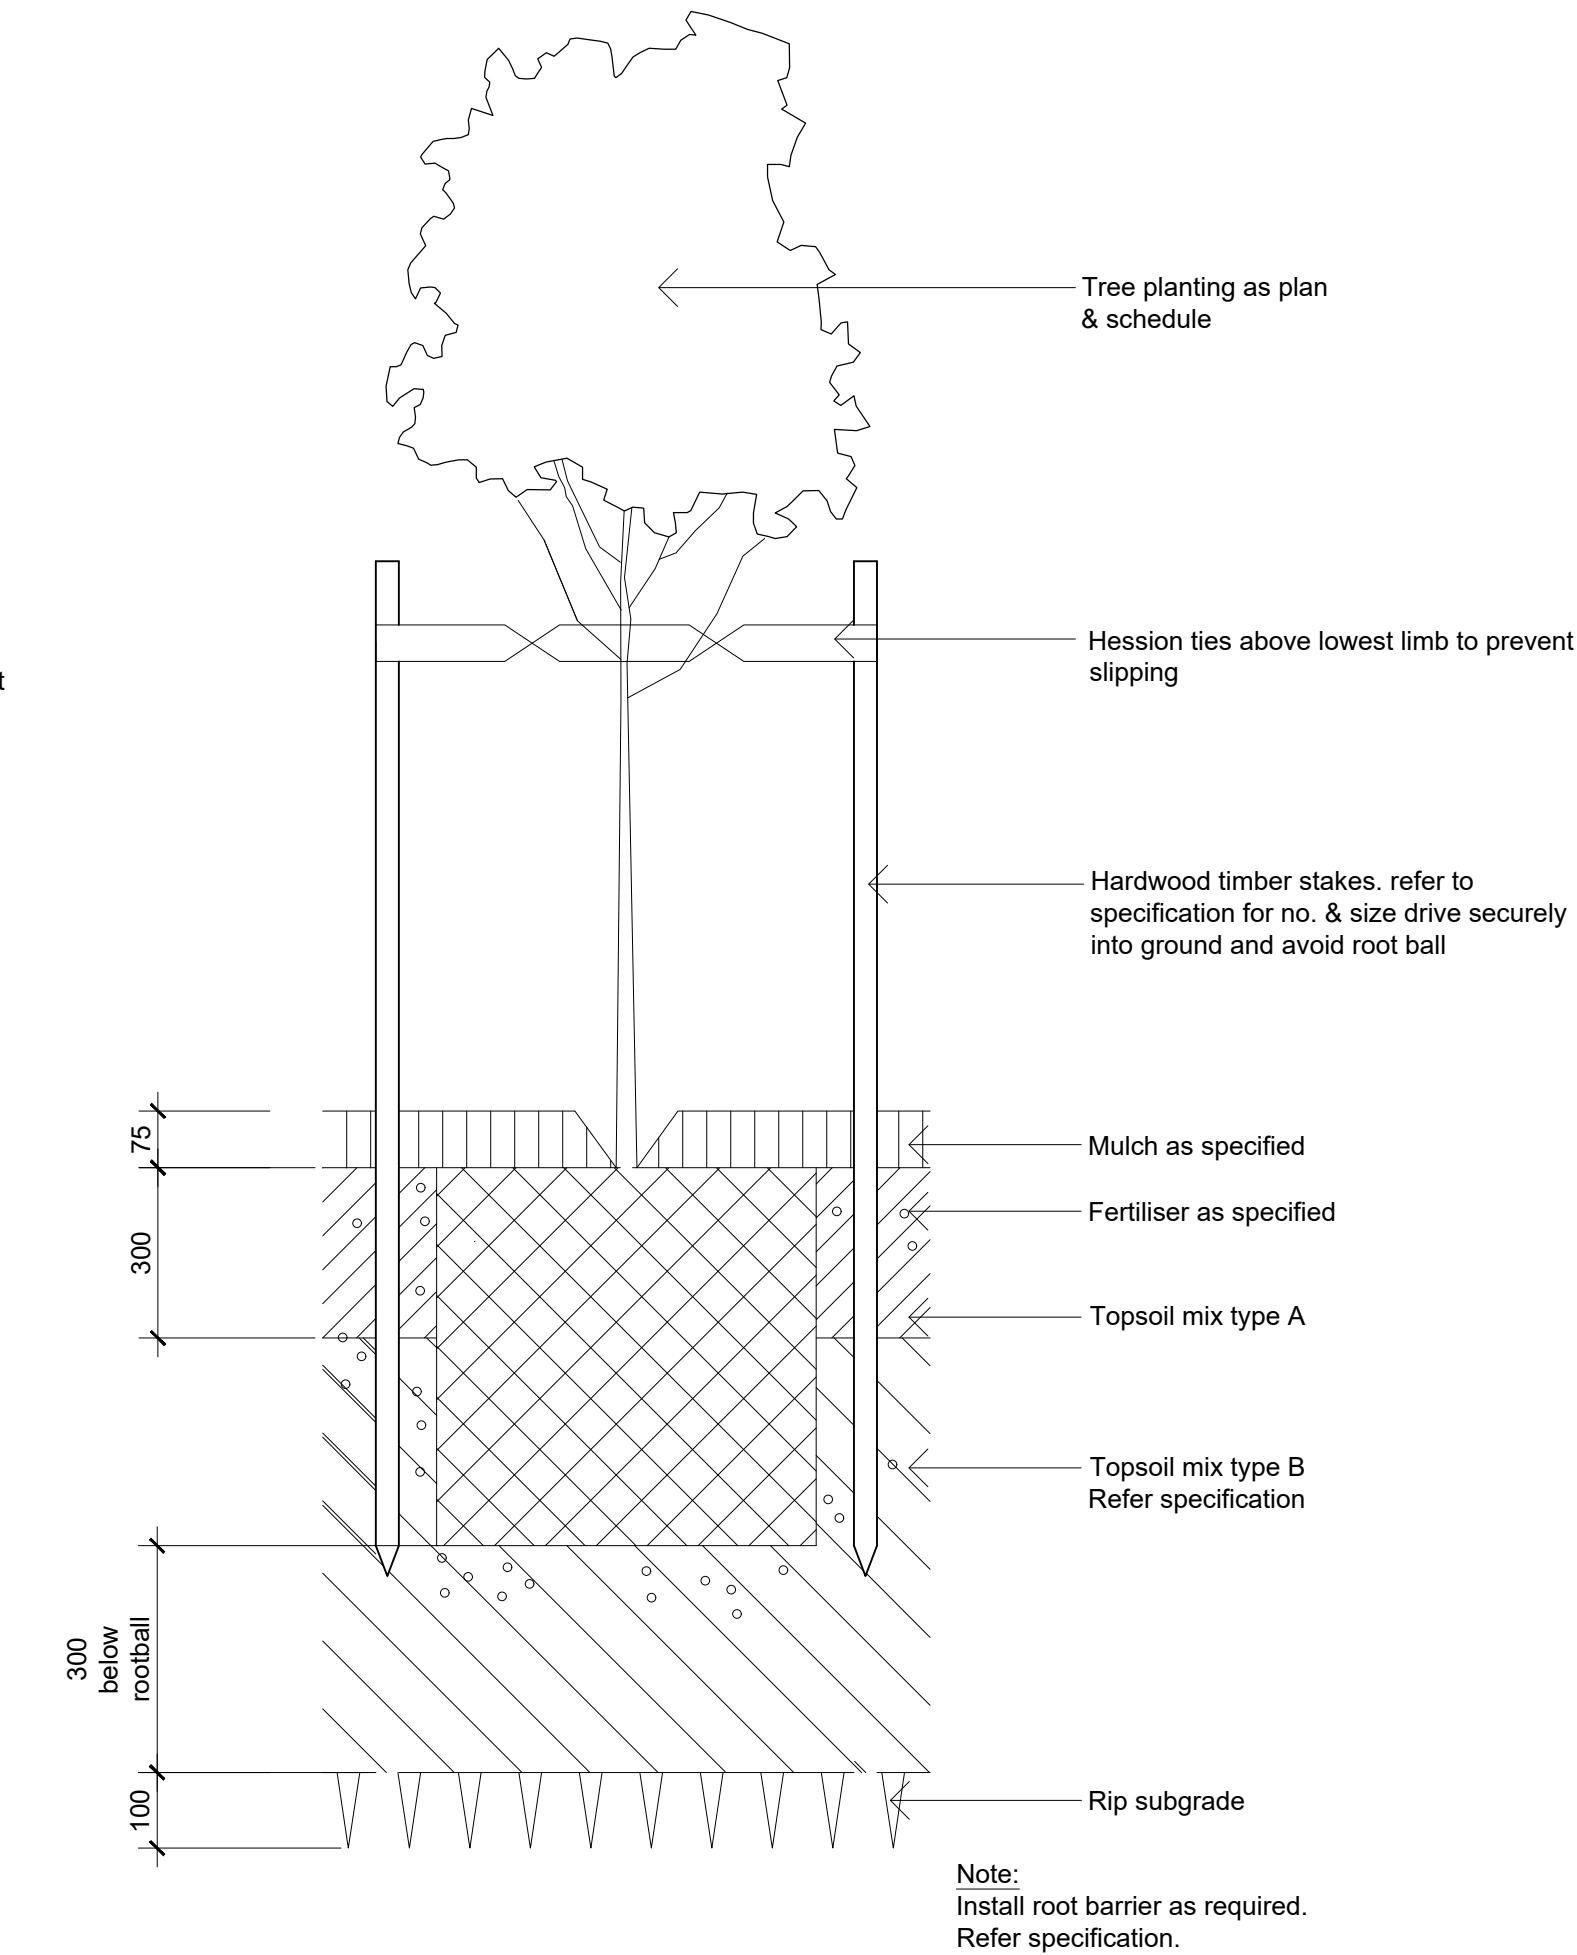

06 DETAIL - 75-200L TREE PLANTING ON GRADE
501 1:10

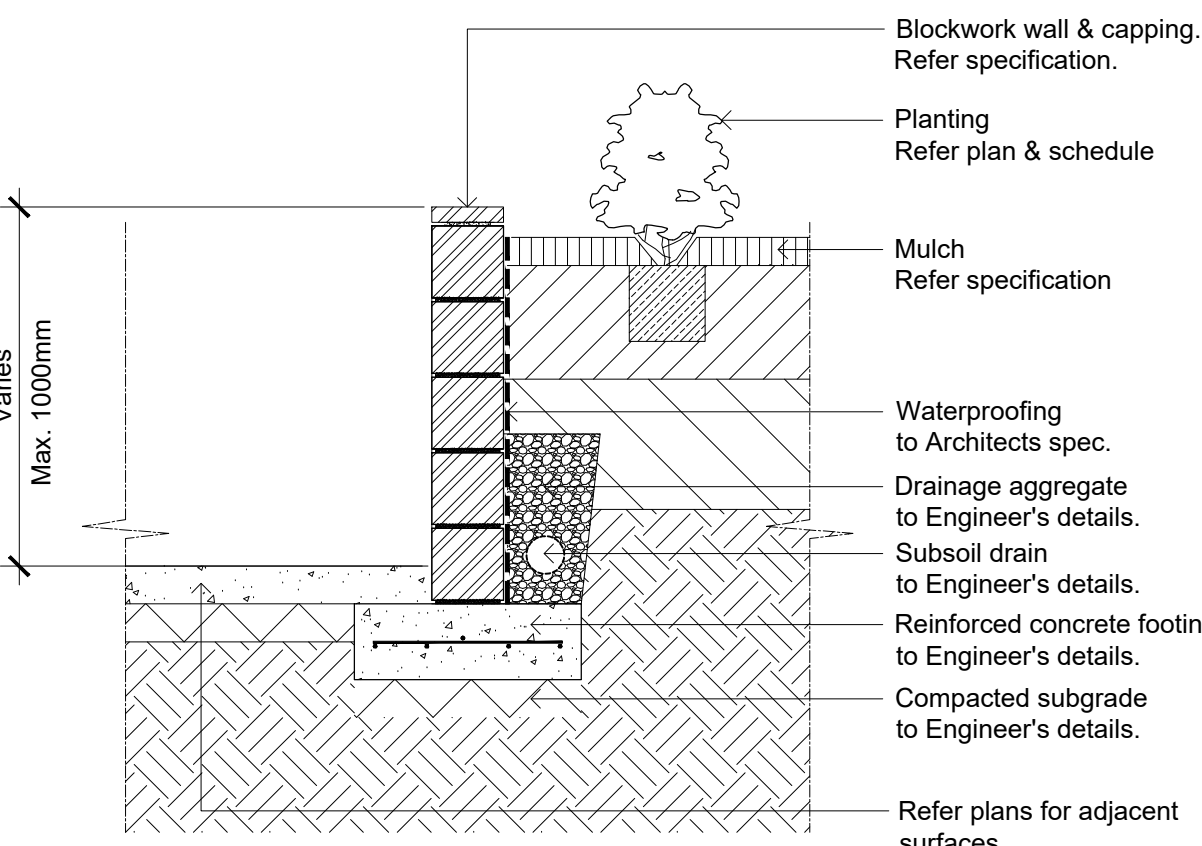

08 BLOCKWORK RETAINING WALL - TYPICAL SECTION
501 SCALE 1:20

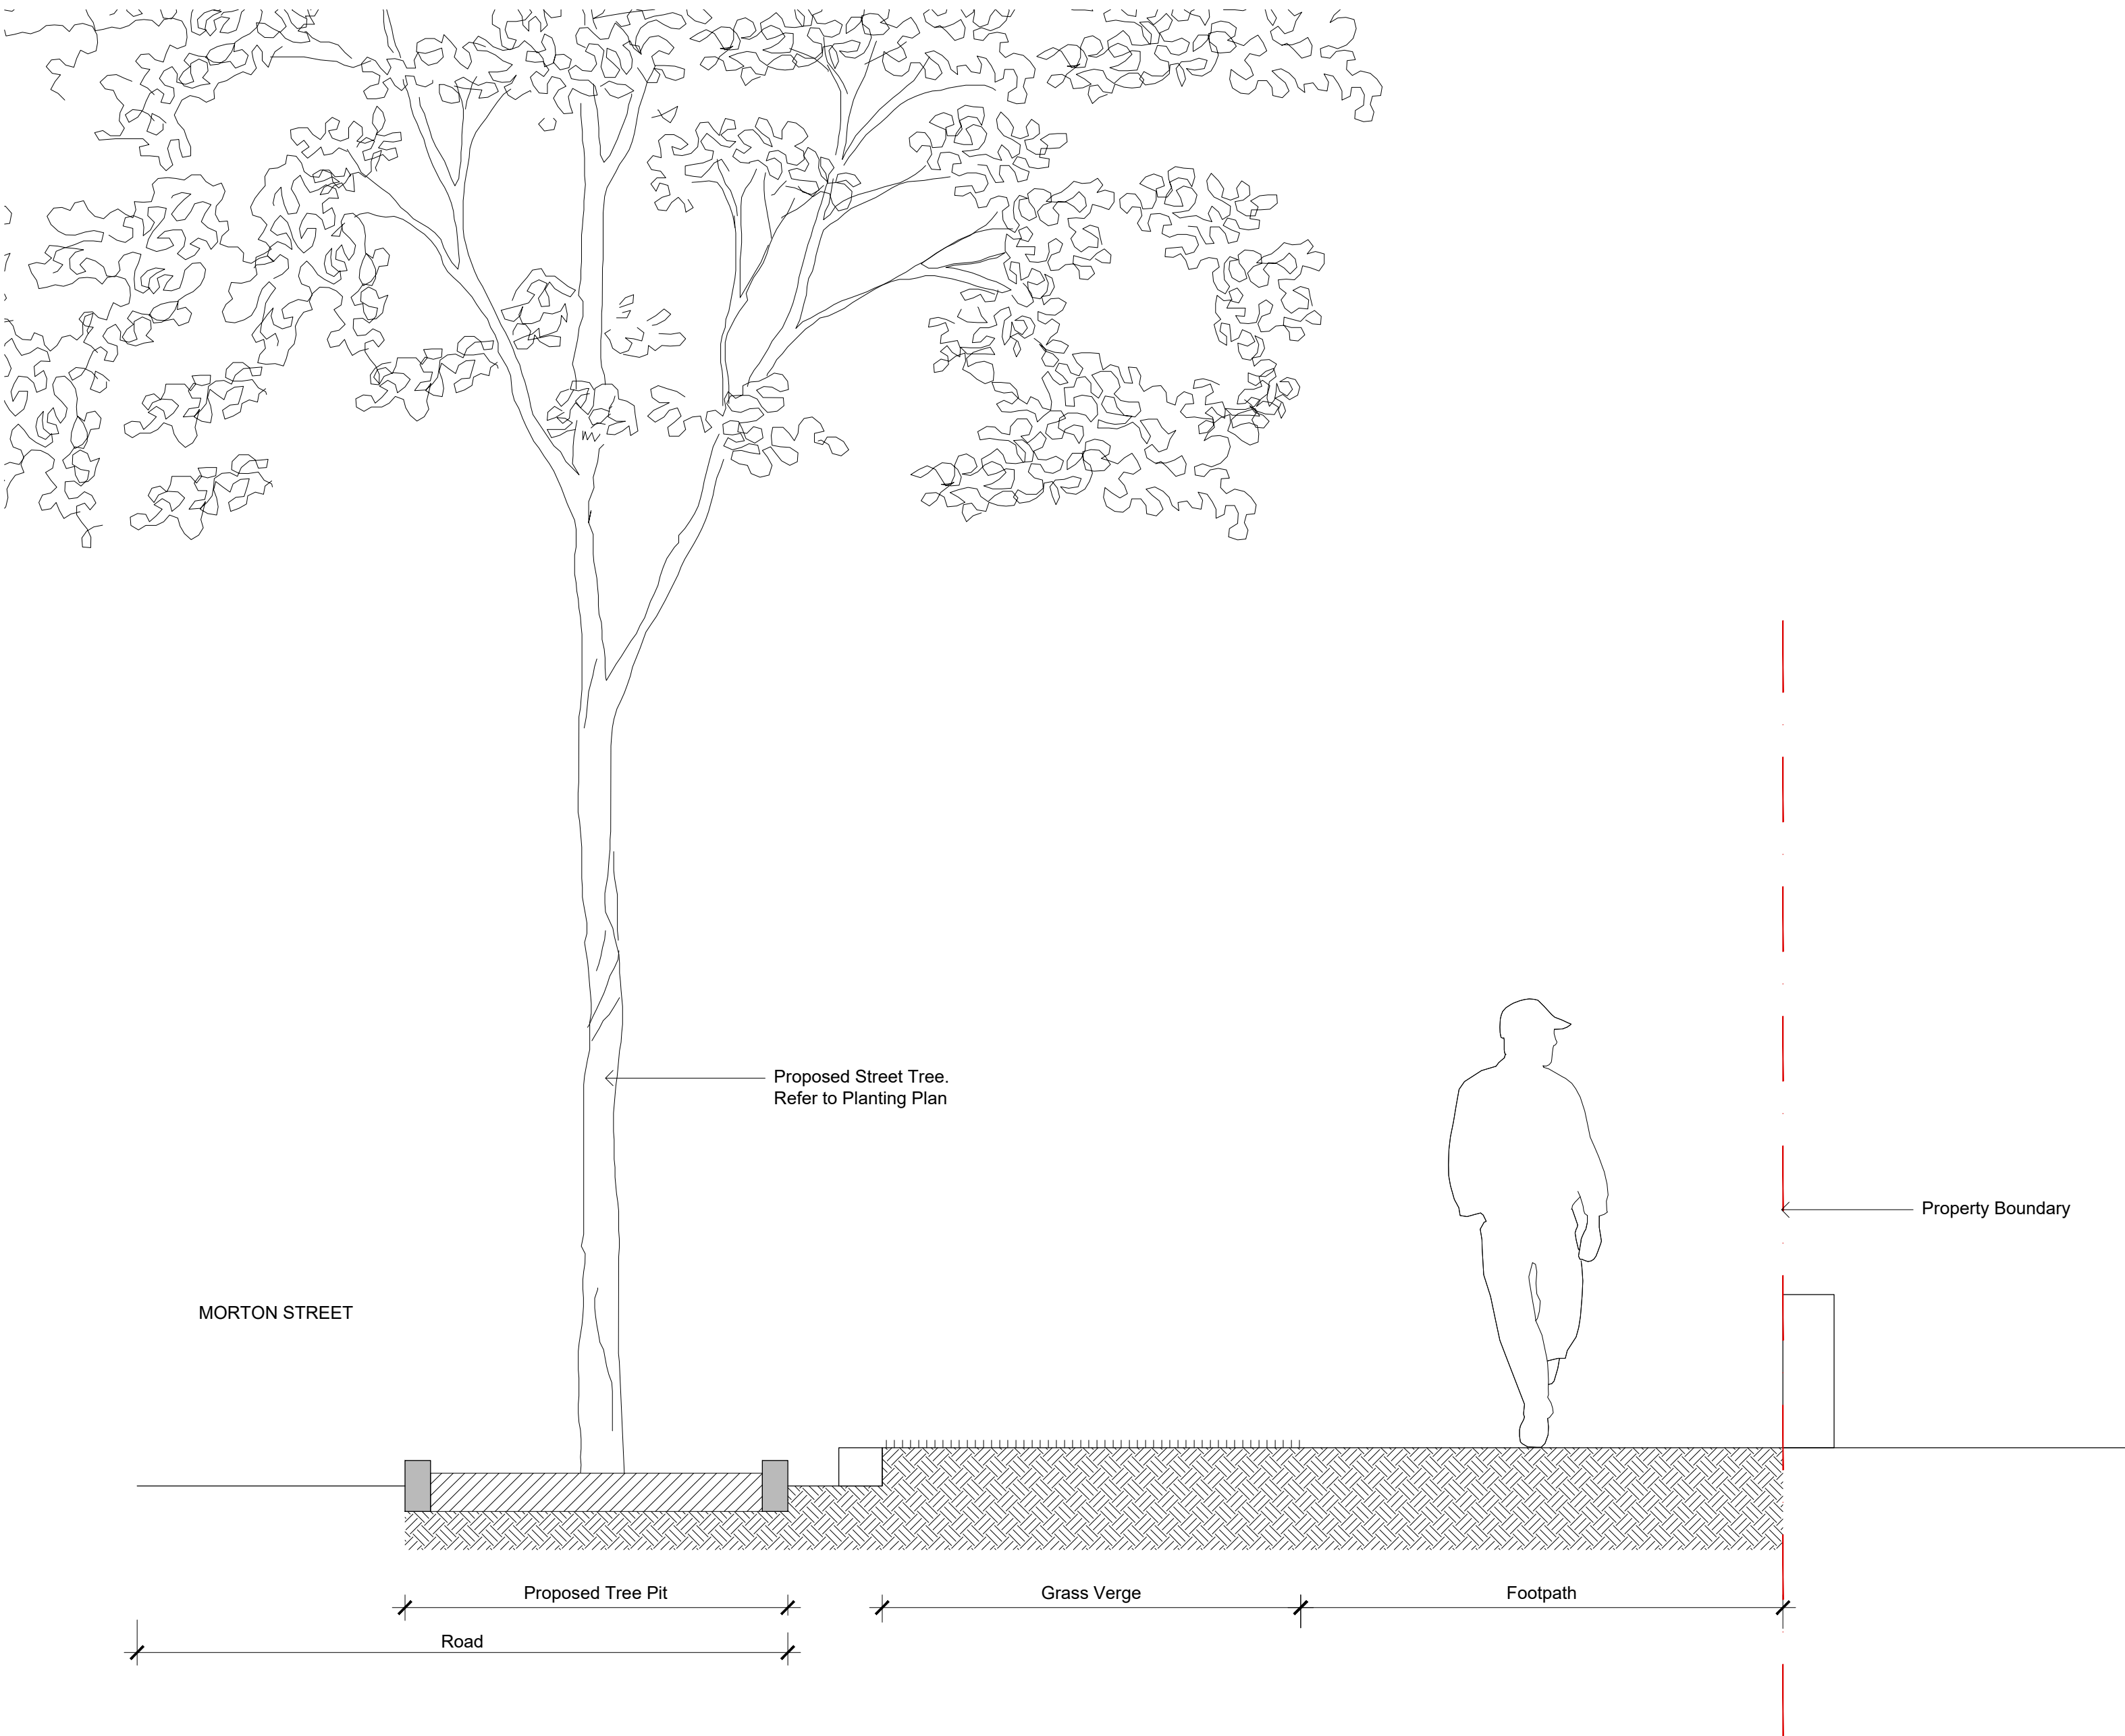

01 Typical Street Tree Detail
502 SCALE 1:20


© 2021 Site Image (NSW) Pty Ltd ABN 44 801 262 380 as agent for Site Image NSW Partnership. All rights reserved. This drawing is copyright and shall not be reproduced or copied in any form or by any means (graphic, electronic or mechanical including photocopy) without the written permission of Site Image (NSW) Pty Ltd Any license, expressed or implied, to use this document for any purpose what so ever is restricted to the terms of the written agreement between Site Image (NSW) Pty Ltd and the instructing party.

The contractor shall check and verify all work on site (including work by others) before commencing the landscape installation. Any discrepancies are to be reported to the Project Manager or Landscape Architect prior to commencing work. Do not scale this drawing. Any required dimensions not shown shall be referred to the Landscape Architect for confirmation.

F	Issue for Approval	PD	RS	14.07.2023
E	Issue for Approval	PD	RS	10.07.2023
D	For Coordination	MJW	RS	13.10.2022
C	For Coordination	MJW	RS	30.09.2022
B	For DA	MJW	RS	17.08.2022
A	Preliminary	MJW	RS	11.08.2022
Issue	Revision Description	Drawn	Check	Date

Legend

Key Plan

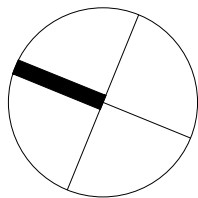

Client

PBD

Project

3-5 Morton Street, Wollstonecraft

Level 1, 3-5 Baptist Street
Redfern NSW 2016
Australia

Tel: (61 2) 8332 5600
Fax: (61 2) 9698 2877
www.siteimage.com.au

Site Image (NSW) Pty Ltd
ABN 44 801 262 380

S I T E I M A G E

Landscape Architects

DEVELOPMENT APPLICATION

Drawing Name

Landscape details

Scale	As shown	Drawing Number	Issue
Job Number			
SS22-5005		502	F

NOT FOR CONSTRUCTION