


Updated CGI. Refer documentation and material schedule for detailed changes.




In accepting and utilising this document the recipient agrees that SJB Architecture (NSW) Pty. Ltd. ACN 081 094 724 T/A SJB Architects, retain all common law, statutory law and other rights including copyright and intellectual property rights. The recipient agrees not to use this document for any purpose other than its intended use, to waive all claims against SJB Architects resulting from unauthorised changes, or to reuse the document on other projects without prior written consent from SJB Architects. Under no circumstances shall transfer of this document be deemed a sale. SJB Architects makes no warranties of fitness for any purpose. The Builder/Contractor shall verify job dimensions prior to any work commencing. Use figured dimensions only. Do not scale drawings.

PRELIMINARY

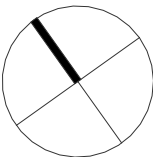

Nominated Architects: Adam Haddow-7188 | John Pradel-7004

Rev	Date	Revision	By	To
1	10.03.25	FOR INFORMATION	AL	LN
A	09.04.25	DA	AL	LN
B	02.09.25	DA RFI	AL	SY
2	20.09.25	DA RFI DRAFT	AL	SY
C	25.09.25	DA RFI TO NSC	AL	SY

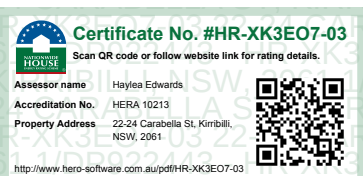

NOTE: MINOR CHANGES TO FORM AND CONFIGURATION MAY BE REQUIRED WHEN DRAWINGS ARE SUBSEQUENTLY PREPARED FOR CONSTRUCTION PURPOSES AFTER THE GRANT OF DEVELOPMENT CONSENT.

Client

**MADE
PROPERTY**

Project

CARABELLA
22-24 Carabella St, Kirribilli NSW 2061
CAMMERAYGAL PEOPLE / EORA NATION
Drawing Name
MONTAGE - CARABELLA ST VIEW


Date	Scale	Sheet Size
25.09.25		A1
Drawn	Chk.	Job No.
AL	WG	7058
Drawing No.	Revision	
DA-8701	/ C	

SJB Architects
Level 2, 490 Crown Street
Surry Hills NSW 2010
T 61 2 9380 9911
www.sjb.com.au




An architectural rendering of a modern residential development. The scene features a row of buildings along a street. On the left, a traditional-style brick building with a gabled roof and a chimney. Next to it is a taller, more modern building with a mix of brick and horizontal timber cladding, featuring large windows and a flat roof. To the right of this is another modern building with a similar timber-clad facade and large glass windows. Further right, a white car is parked on the street. In the foreground, a silver car is partially visible. The street is paved, and there are some trees and landscaping elements. The sky is blue with light clouds. The overall style is a high-quality architectural visualization.

In accepting and using this document the recipient agrees that SJB Architects (NSW) Pty. Ltd. ACN 081 094 724 T/A SJB Architects, retain all common law, statutory law and other rights including copyright and intellectual property rights. The recipient agrees not to use this document for any purpose other than its intended use; to waive all claims against SJB Architects resulting from unauthorised changes; or to reuse the document on other projects without prior written consent from SJB Architects. Under no circumstances shall transfer of this document be deemed a sale. SJB Architects makes no warranties of fitness for any purpose. The Builder/Contractor shall verify job dimensions prior to any work commencing. Use figured dimensions only. Do not scale drawings.

 

Rev	Date	Revision	By	To
1	10.03.25	FOR INFORMATION	AL	LN
A	09.04.25	DA	AL	LN
B	02.09.25	DA RFI	AL	SY
2	20.09.25	DA RFI DRAFT	AL	SY
C	25.09.25	DA RFI TO NSC	AL	SY

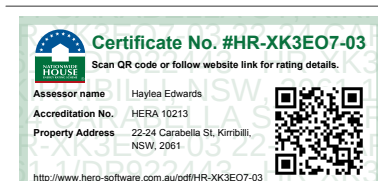

MADE
PROPERTY

CARABELLA
22-24 Carabella St, Kirribilli NSW 2061
CAMMERAYGAL PEOPLE / EORA NATION

Date	Scale	Sheet Size
25.09.25		A1

Drawn	Chk.	Job No.
AL	WG	7058


Drawing No.	Revision
DA-8703	/ C

T 61 2 9380 9911
www.sjb.com.au






REN - 101
TEXTURED RENDER

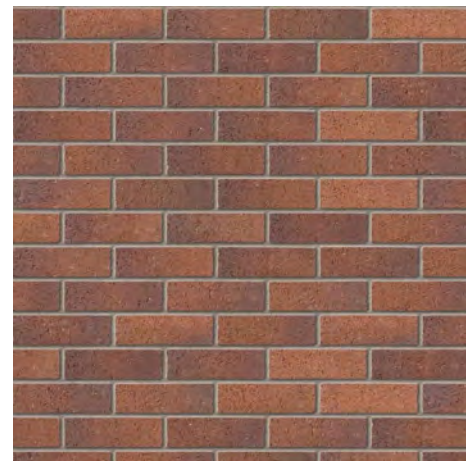


BRK-101
DARKER BROWN BRICK



CLD - 102
FIBRE-CEMENT CLADDING

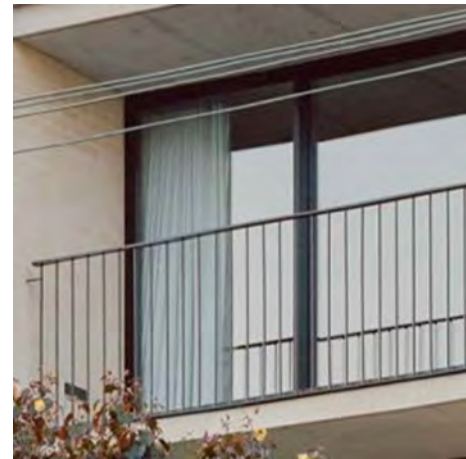


GLS - 101
GLAZING - CLEAR

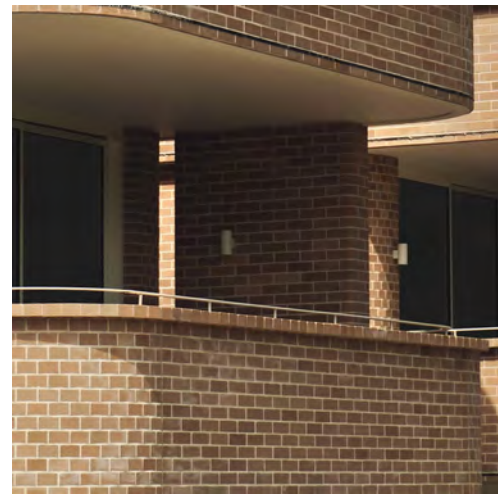

BAL - 101
METAL RAILING ON
MASONRY BASE

EXISTING SANDSTONE WALL

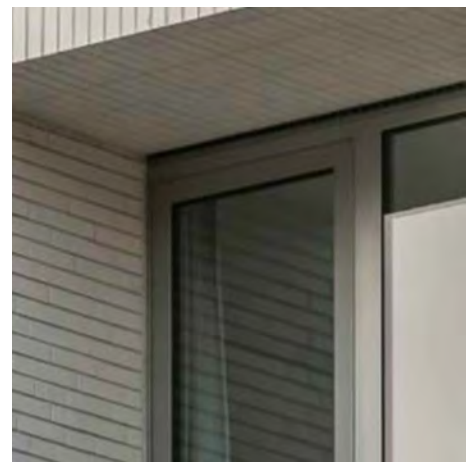


WIN - 101
ALUMINIUM WINDOW
FRAMING



FEN - 101
METAL FENCING

NOT FOR CONSTRUCTION


In accepting and utilising this document the recipient agrees that SJB Architecture (NSW) Pty. Ltd. ACN 061 094 724 T/A SJB Architects, retain all common law, statutory law and other rights including copyright and intellectual property rights. The recipient agrees not to use this document for any purpose other than its intended use, to waive all claims against SJB Architects resulting from unauthorised changes or to reuse the document on other projects without prior written consent from SJB Architects. Under no circumstances shall transfer of this document be deemed a sale. SJB Architects makes no warranties of fitness for any purpose. The Builder/Contractor shall verify job dimensions prior to any work commencing. Use figured dimensions only. Do not scale drawings.

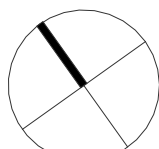

0 1 2 5m
1:100 @A1

Nominated Architects: Adam Haddow-7188 | John Pradel-7004

Rev	Date	Revision	By	To
1	10.03.25	FOR INFORMATION	AL	LN
2	24.03.25	FOR INFORMATION	AL	LN
A	09.04.25	DA	AL	LN
B	02.09.25	DA RFI	AL	SY
3	20.09.25	DA RFI DRAFT	AL	SY
C	25.09.25	DA RFI TO NSC	AL	SY

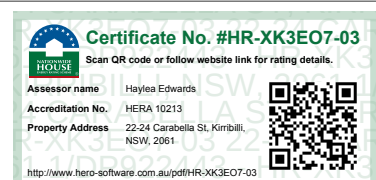

NOTE: MINOR CHANGES TO FORM AND CONFIGURATION MAY BE REQUIRED WHEN DRAWINGS ARE SUBSEQUENTLY PREPARED FOR CONSTRUCTION PURPOSES AFTER THE GRANT OF DEVELOPMENT CONSENT.

Client

**MADE
PROPERTY**

Project


CARABELLA
22-24 Carabella St, Kirribilli NSW 2061
CAMMERAYGAL PEOPLE / EORA NATION
Drawing Name
MATERIAL SCHEDULE

Date	Scale	Sheet Size
25.09.25	1 : 1	A1
Drawn	Chk.	Job No.
AL	WG	7058
Drawing No.	Revision	
DA-8705	/ C	


SJB Architects
Level 2, 490 Crown Street
Surry Hills NSW 2010
T 61 2 9380 9911
www.sjb.com.au




Refer to documentation pack and schedule of amenities.

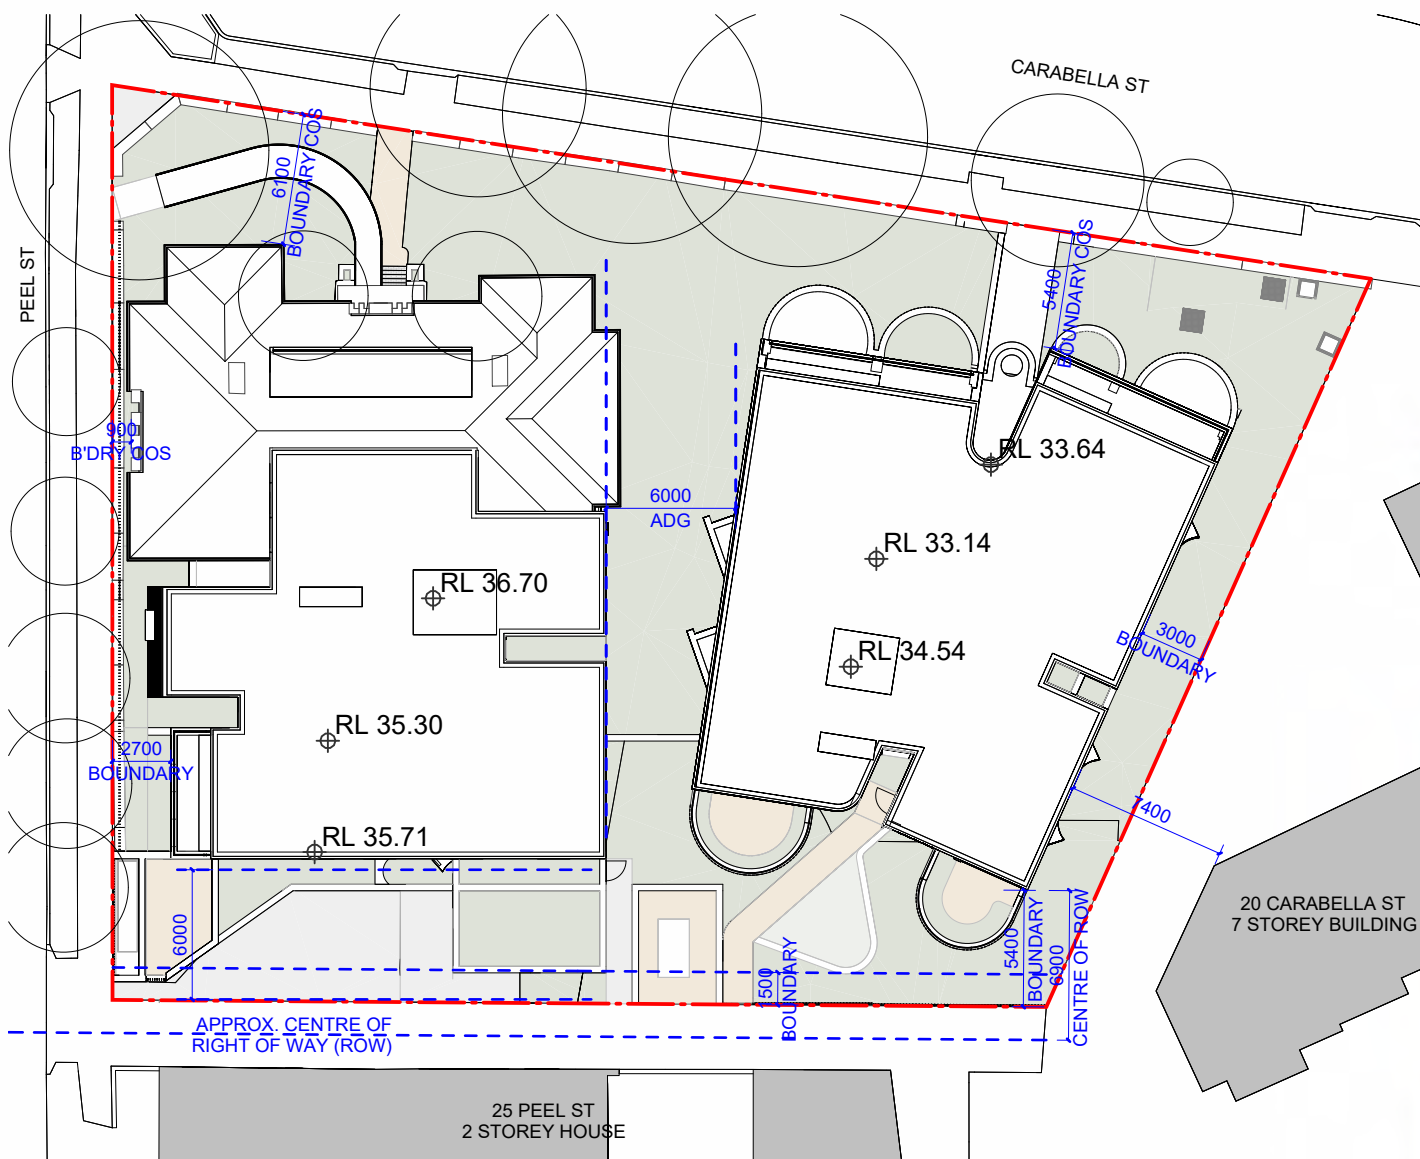

SITE PLAN

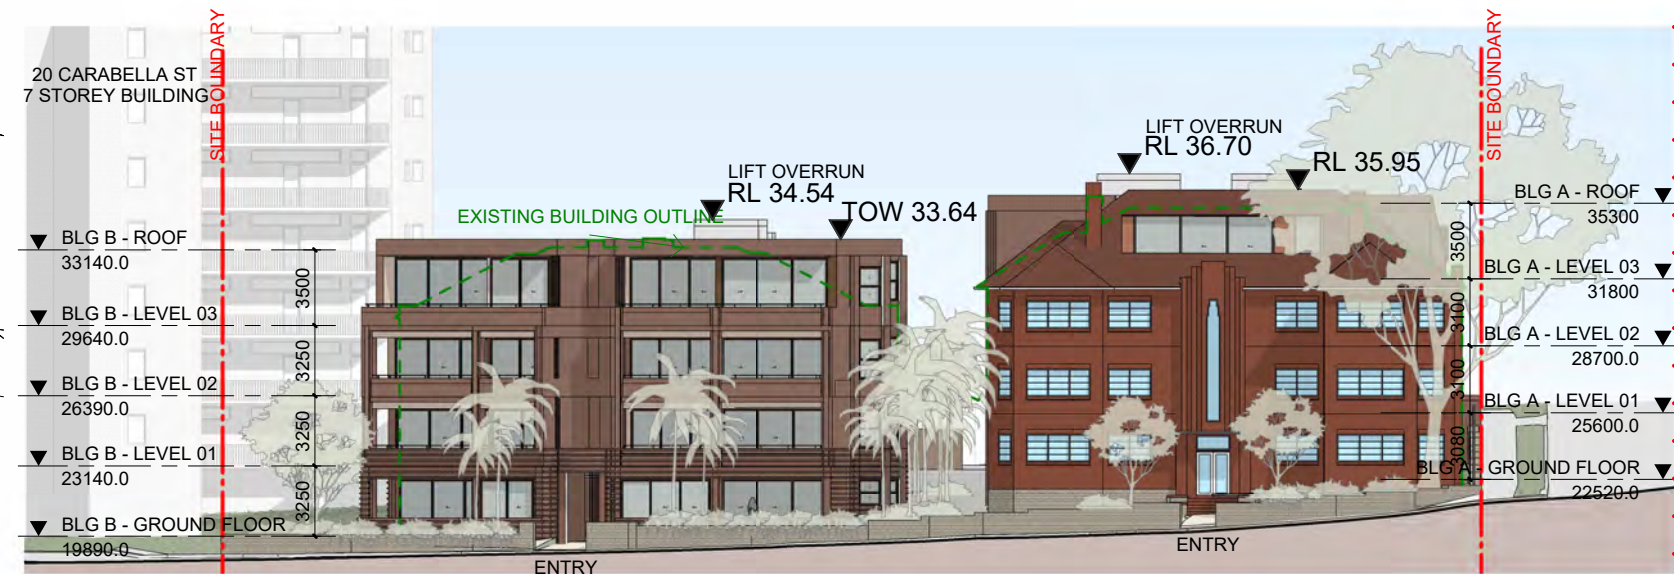

ELEVATION - CARABELLA ST

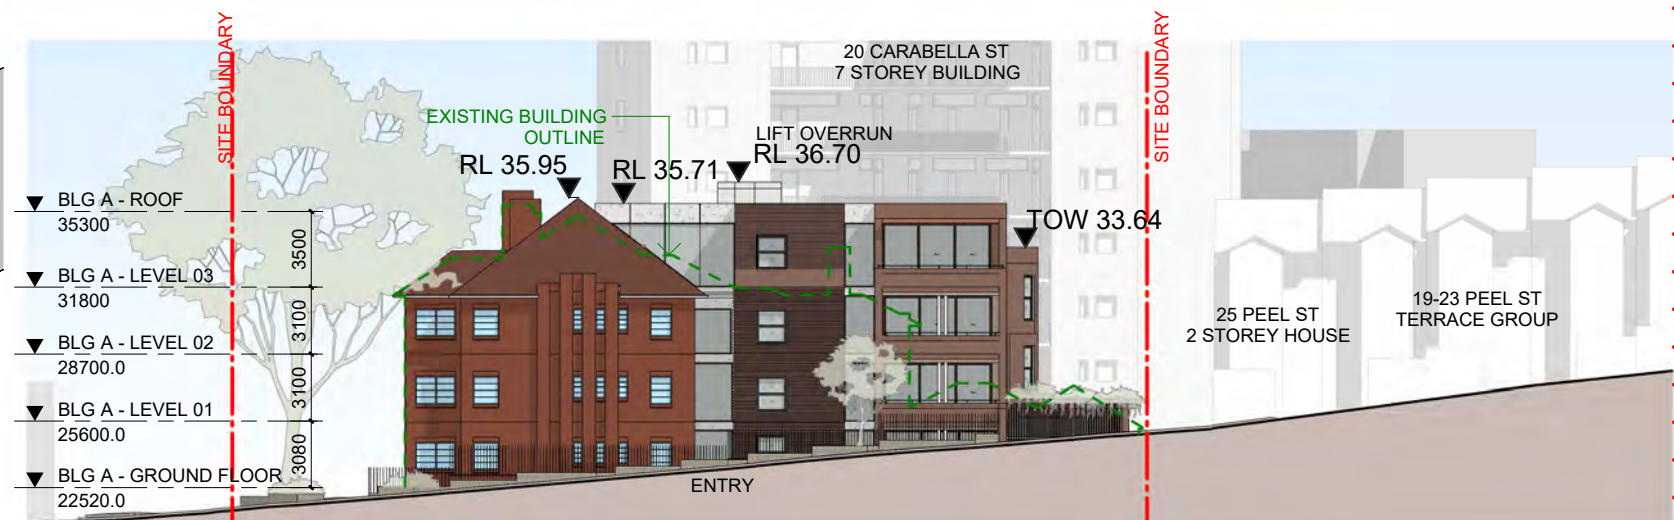

ELEVATION - PEEL ST



Drawing
NOTIFICATION SHEET

Job No.

7058

Date

25.09.25

Drawing No.

DA-9001

Revision

/ D

Client

MADE
PROPERTY

Project

CARABELLA
22-24 Carabella St, Kirribilli
NSW 2061

SJB Architects
Level 2, 490 Crown Street
Surry Hills 2010 NSW
T 61 2 9380 9911
www.sjb.com.au

