# 2 WARUDA STREET KIRRIBILLI

Change of Use from a Residential Flat Building to a Dwelling House and Proposed Associated Alterations and Additions

DRAWING	SLIST			
		PAPER	SCALE	REVISIO
DA 1	COVER SHEET	A1	JOALL	A
DA 1A	LOCATION PLAN	A1	1:200	A
DA 2	SITE PLAN	A1	1:100	A
DA 3	PROPOSED GROUND FLOOR PLAN	A1	1:100	Α
DA 4	PROPOSED FIRST FLOOR PLAN	A1	1:100	Α
DA 5	PROPOSED SECOND FLOOR PLAN	A1	1:100	Α
DA 6	PROPOSED THIRD FLOOR PLAN	A1	1:100	Α
DA 7	PROPOSED ROOF PLAN	A1	1:100	Α
DA 8	PROPOSED BASEMENT FLOOR PLAN	A1	1:100	Α
DA 9	NORTH ELEVATION	A1	1:100	Α
DA 10	SOUTH ELEVATION - STREET	A1	1:100	Α
DA 11	WESTERN ELEVATION	A1	1:100	Α
DA 12	EASTERN ELEVATION	A1	1:100	Α
DA 13	SECTION AA	A1	1:100	Α
DA 14	SECTION BB			
		A1		Α
DA 15	3D DIAGRAM - REDUCTION / ADDITIONS TO BULK	A1		Α
DA 16	FRONT FACING GLAZING COMPARISON	A1		Α
DA 17	COMPLIANCE DIAGRAM - SETBACKS	A1		Α
DA 18	COMPLIANCE DIAGRAM - SITE COVERAGE	A1		Α
DA 19	COMPLIANCE DIAGRAM - LANDSCAPED AREA	A1		Α
DA 20	PHOTOMONTAGE	A1		Α
DA 21	EXTERNAL FINISHES / BRICK DETAILING	A1		Α
	SCHEDULE			
DA 22	GROUND FLOOR DEMOLITION PLAN	A1	1:100	Α
DA 23	FIRST FLOOR DEMOLITION PLAN	A1	1:100	Α
DA 24	SECOND FLOOR DEMOLITION PLAN	A1	1:100	A
DA 25	THIRD FLOOR DEMOLITION PLAN	A1	1:100	A
DA 26	ROOF DEMOLITION PLAN	A1	1:100	Α
DA 27	BASEMENT DEMOLITION PLAN	A1	1:100	A
DA 28	DEMOLITION ELEVATIONS	A1	1:100	A
DA 29	NOTIFICATION PLAN	A4	1:100	A



**NOTE**DEVELOPMENT APPLICATION

**DATE** 15.09.2025

1. ALL WORKS TO BE IN ACCORDANCE WITH THE BUILDING CODE OF AUSTRALIA, AUSTRALIAN STANDARDS, STATUTORY REGULATIONS AND LOCAL AUTHORITY REQUIREMENTS, INCLUDING CONDITIONS OF CONSENT.

2. DO NOT SCALE OFF THIS DRAWING. ONLY USE DIMENSIONS PROVIDED.

3. CONTRACTOR TO VERIFY ALL DIMENSIONS ON SITE PRIOR TO COMMENCING WORK.

4. MHNDU DRAWINGS TO BE READ IN CONJUNCTION WITH ALL CONTRACT DOCUMENTS FROM ALL CONSULTANTS.

5. CONTRACTOR TO NOTIFY MINDU OF ANY DISCREPENCIES, DIMENSIONAL INCONSISTENCIES, OR THE NEED FOR CLARIFICATION PRIOR TO MANUFACTURING.

6. CONTRACTOR TO ENSURE CONSISTENCY BETWEEN MATERIALS IS MAINTAINED TO CONSTRUCTION.

8. PROGRESS WORK TO BE VERIFIED AGAINST DRAWINGS / SETTING OUT PRIOR TO CONSTRUCTION.

8. PROGRESS WORK TO BE VERIFIED AGAINST DRAWINGS FOLLOWING EXECUTION AND ARCHITECT TO BE NOTIFIED OF ANY DISCREPANCIES PRIOR TO CONTRACTOR PROCEEDING WITH NEXT TRADE.

(ALL OTHER BASIX COMMITMENTS AS PER BASIX CERT. NO. A1805978\_02 AND STAMPED PLANS)

INSULATION REQUIREMENTS EXTERNAL WALL: ROOF & CEILING: GLAZING SPEC & TYPE: REFER TO BASIX CERTIFICATE NO. A1805978\_02

SOLAR ABSORPTANCE REQUIREMENTS Dark (solar absorptance > 0.70)

REFER TO BASIX CERTIFICATE NO. A1805978\_02

35 RICHARDS LANE SURRY HILLS SYDNEY NSW 2010 T +61 2 9101 1111

F +61 2 9101 1100

www.mhndu.com

PROJECT ADDRESS: 2 WARUDA STREET, KIRIBILLI 2061 NSW (LOT B IN DP 346417) DRAWING TITLE: COVER SHEET

DRAWN BY: CHECKED: SCALE: @A1 ISSUE DATE: REVISION: PROJECT NUMBER: DWG NUMBER:

24-092 viHN Design Union Ptv Ltd. ABN 94 003 717 682 NSW Registration Number 4907 REF: BlMcloud: bcb-26 - BlMcloud Basic for Archicad 26/24-092 2 Waruda St, Kirribilli - DA



1. ALL WORKS TO BE IN ACCORDANCE WITH THE BUILDING CODE OF AUSTRALIA, AUSTRALIAN STANDARDS, STATUTORY REGULATIONS AND LOCAL AUTHORITY REQUIREMENTS, INCLUDING CONDITIONS OF CONSENT.

2. DO NOT SCALE OFF THIS DRAWING. ONLY USE DIMENSIONS PROVIDED.

3. CONTRACTOR TO VERIFY ALL DIMENSIONS ON SITE PRIOR TO COMMENCING WORK.

4. MHNDU DRAWINGS TO BE READ IN CONJUNCTION WITH ALL CONTRACT DOCUMENTS FROM ALL CONSULTANTS.

5. CONTRACTOR TO NOTIFY MINDU OF ANY DISCREPENCIES, DIMENSIONAL INCONSISTENCIES, OR THE NEED FOR CLARIFICATION PRIOR TO MANUFACTURING.

6. CONTRACTOR TO ENSURE CONSISTENCY BETWEEN MATERIALS IS MAINTAINED TO CONSTRUCTION.

8. PROGRESS WORK TO BE VERIFIED AGAINST DRAWINGS / SETTING OUT PRIOR TO CONSTRUCTION.

8. PROGRESS WORK TO BE VERIFIED AGAINST DRAWINGS FOLLOWING EXECUTION AND ARCHITECT TO BE NOTIFIED OF ANY DISCREPANCIES PRIOR TO CONTRACTOR PROCEEDING WITH NEXT TRADE.

(ALL OTHER BASIX COMMITMENTS AS PER BASIX CERT. NO. A1805978\_02 AND STAMPED PLANS) INSULATION REQUIREMENTS

Dark (solar absorptance > 0.70)

EXTERNAL WALL: ROOF & CEILING: GLAZING SPEC & TYPE: REFER TO BASIX CERTIFICATE NO. A1805978\_02 REFER TO BASIX CERTIFICATE NO. A1805978\_02 SOLAR ABSORPTANCE REQUIREMENTS

PROJECT ADDRESS: 35 RICHARDS LANE SURRY HILLS SYDNEY NSW 2010

viHN Design Union Ptv Ltd. ABN 94 003 717 682 NSW Registration Number 4907 REF: BlMcloud: bcb-26 - BlMcloud Basic for Archicad 26/24-092 2 Waruda St, Kirribilli - DA


T +61 2 9101 1111

F +61 2 9101 1100

www.mhndu.com

2 WARUDA STREET, KIRIBILLI 2061 NSW (LOT B IN DP 346417) DRAWING TITLE: **LOCATION PLAN** 

DRAWN BY: SCALE: 1:200@A1 ISSUE DATE: REVISION: DWG NUMBER: PROJECT NUMBER:

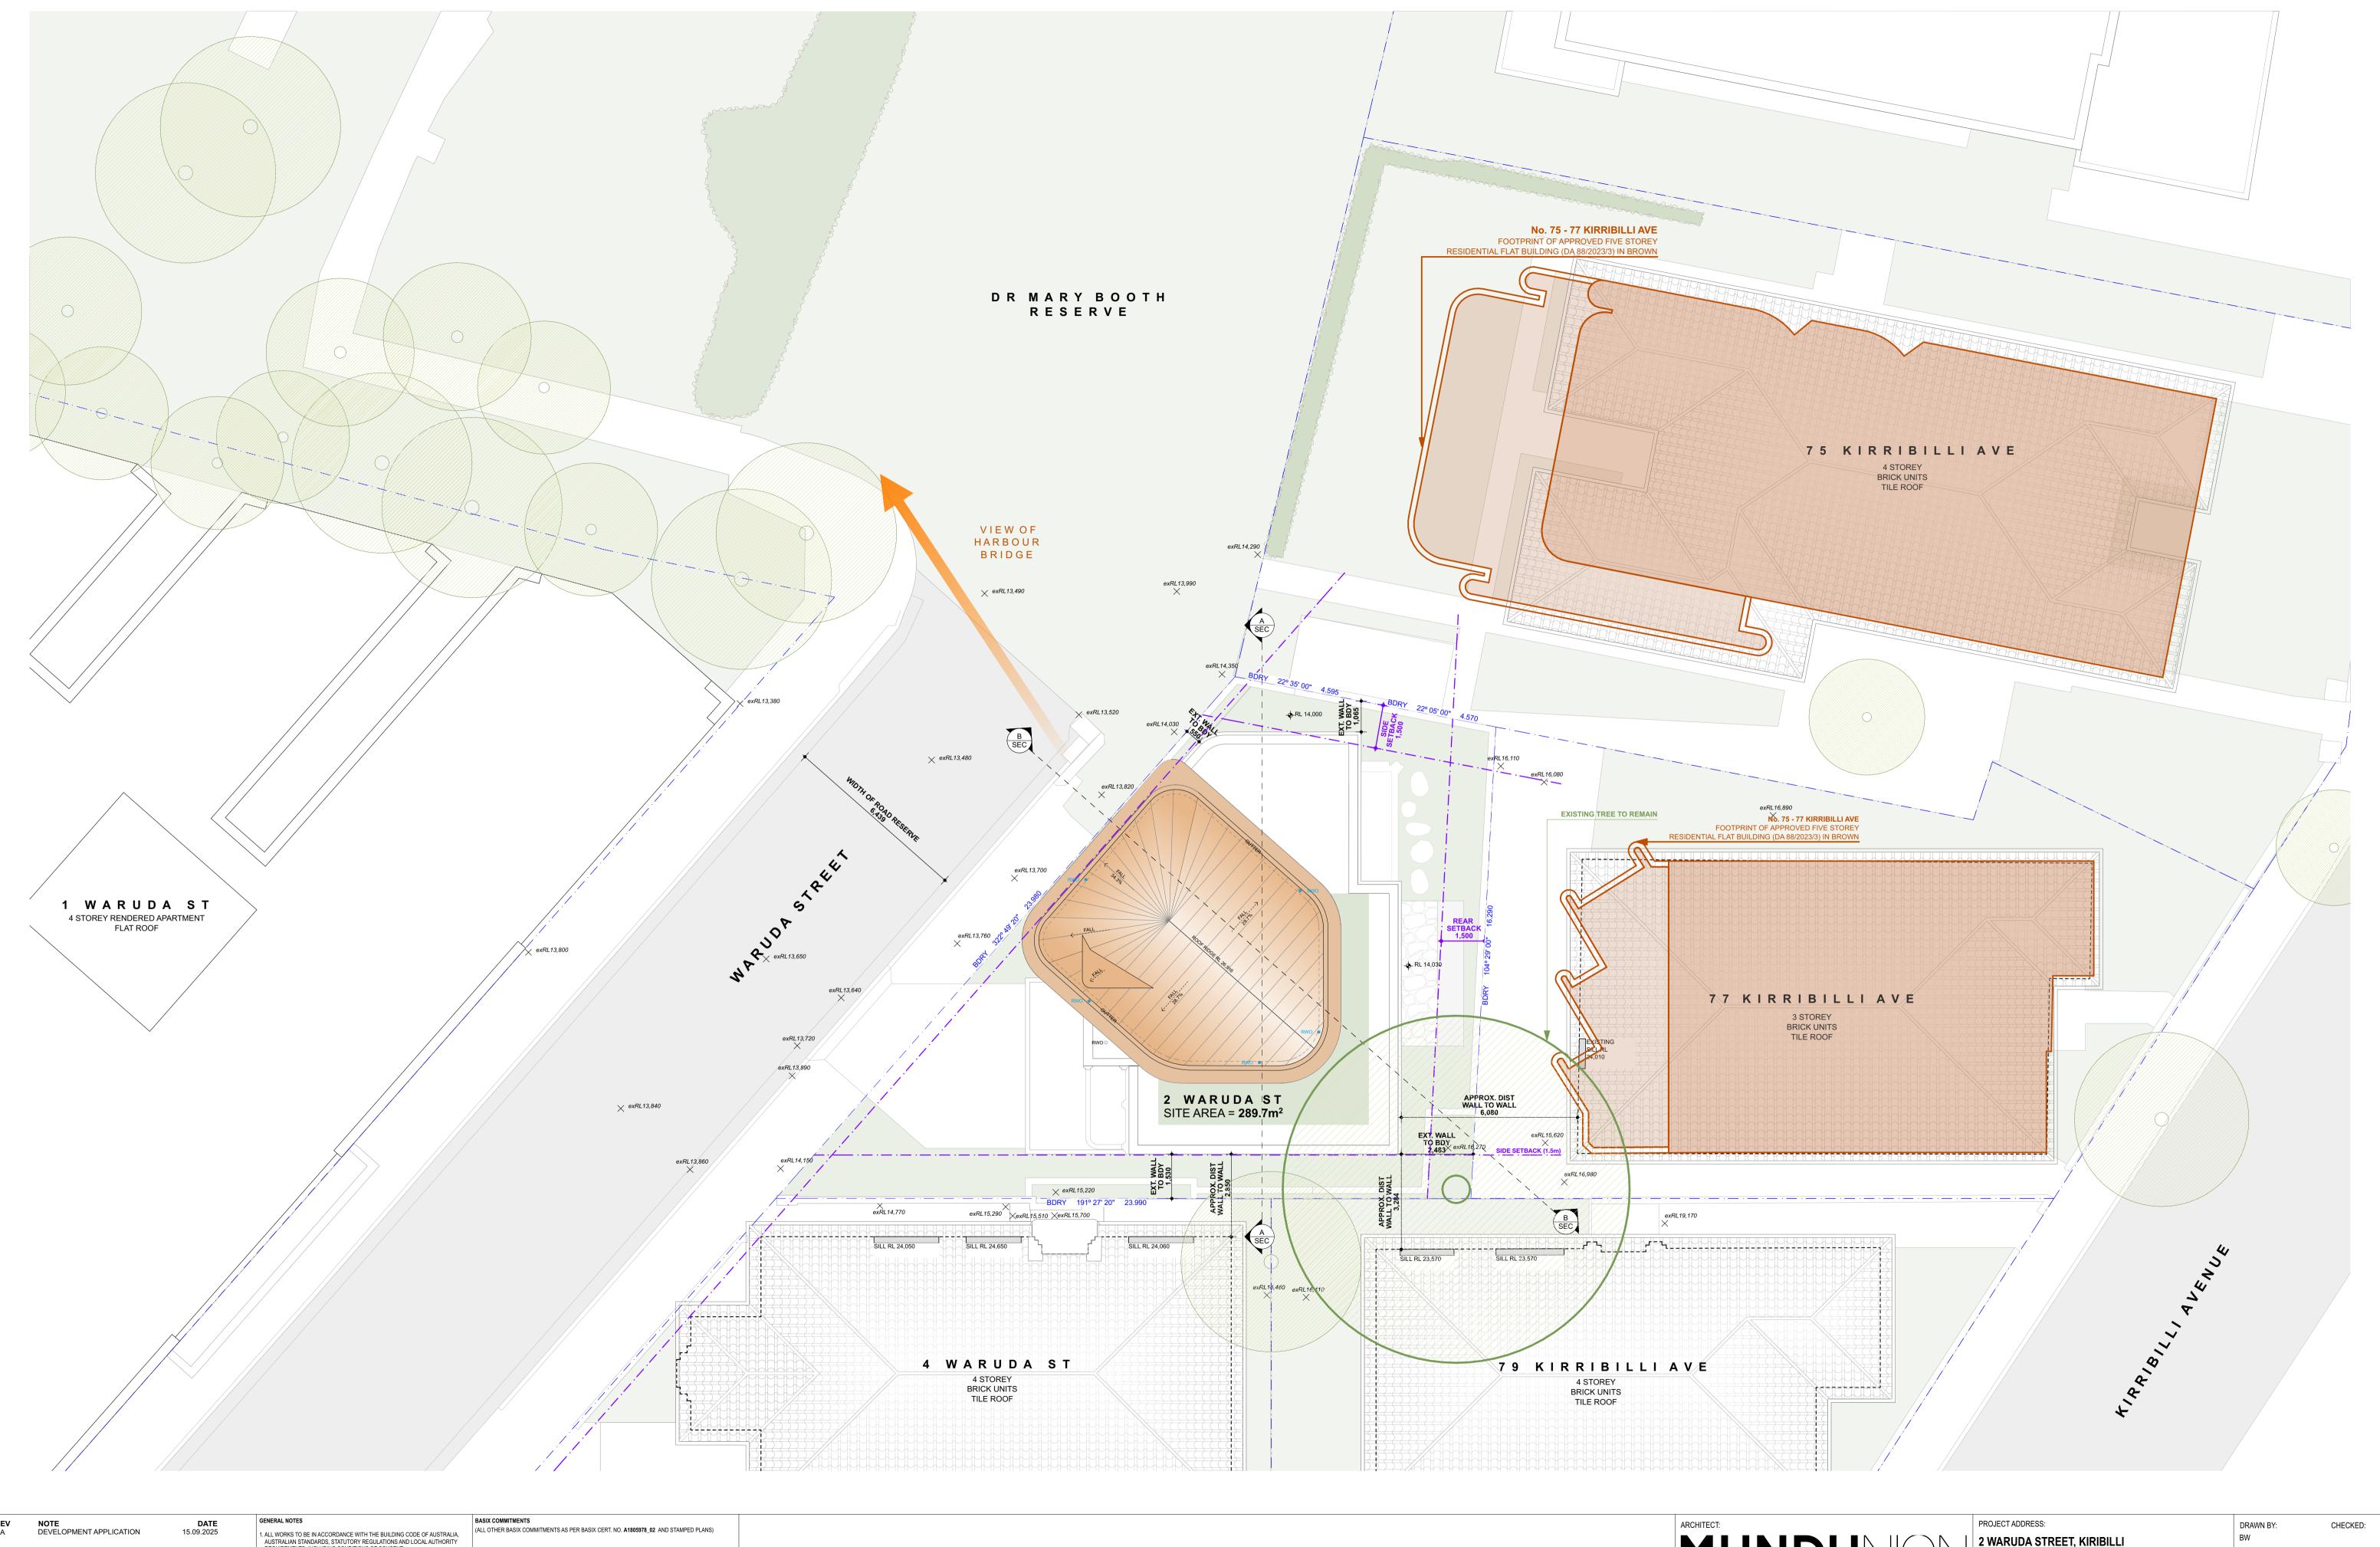

A DEVELOPMENT APPLICATION

1. ALL WORKS TO BE IN ACCORDANCE WITH THE BUILDING CODE OF AUSTRALIA, AUSTRALIAN STANDARDS, STATUTORY REGULATIONS AND LOCAL AUTHORITY REQUIREMENTS, INCLUDING CONDITIONS OF CONSENT.

2. DO NOT SCALE OFF THIS DRAWING. ONLY USE DIMENSIONS PROVIDED.

3. CONTRACTOR TO VERIFY ALL DIMENSIONS ON SITE PRIOR TO COMMENCING WORK.

4. MINDUD DRAWINGS TO BE READ IN CONJUNCTION WITH ALL CONTRACT DOCUMENTS FROM ALL CONSULTANTS.

5. CONTRACTOR TO NOTIFY MINDU OF ANY DISCREPENCIES, DIMENSIONAL INCONSISTENCIES, OR THE NEED FOR CLARIFICATION PRIOR TO MANUFACTURING.

6. CONTRACTOR TO ENSURE CONSISTENCY BETWEEN MATERIALS IS MAINTAINED TO MANUFACTURING.

7. MINDU TO REVIEW ALL CONTRACTOR'S DETAILED DRAWINGS / SETTING OUT PRIOR TO CONSTRUCTION.

8. PROGRESS WORK TO BE VERIFIED AGAINST DRAWINGS FOLLOWING EXECUTION AND ARCHITECT TO BE NOTIFIED OF ANY DISCREPANCIES PRIOR TO CONTRACTOR PROCEEDING WITH NEXT TRADE.

BASIX COMMITMENTS

(ALL OTHER BASIX COMMITMENTS AS PER BASIX CERT. NO. A1805978\_02 AND STAMPED PLANS)

INSULATION REQUIREMENTS

EXTERNAL WALL: REFER TO BASIX CERTIFICATE NO. A1805978\_02

ROOF & CEILING: R2.5

GLAZING SPEC & TYPE: REFER TO BASIX CERTIFICATE NO. A1805978\_02

Dark (solar absorptance > 0.70)

ARCHITECT:

MHNDU

35 RICHARDS LANE
SURRY HILLS SYDNEY NSW 2010
T +61 2 9101 1111
F +61 2 9101 1100

viHN Design Union Ptv Ltd. ABN 94 003 717 682 NSW Registration Number 4907 REF: BlMcloud: bcb-26 - BlMcloud Basic for Archicad 26/24-092 2 Waruda St, Kirribilli - DA

www.mhndu.com

2 WARUDA STREET, KIRIBILLI
2061 NSW
(LOT B IN DP 346417)

DRAWING TITLE:
SITE PLAN

DRAWN BY:
BW

SCALE:
1:100@A1

ISSUE DATE:


REVISION:

A

PROJECT NUMBER:


DWG NUMBER:


24-092
2

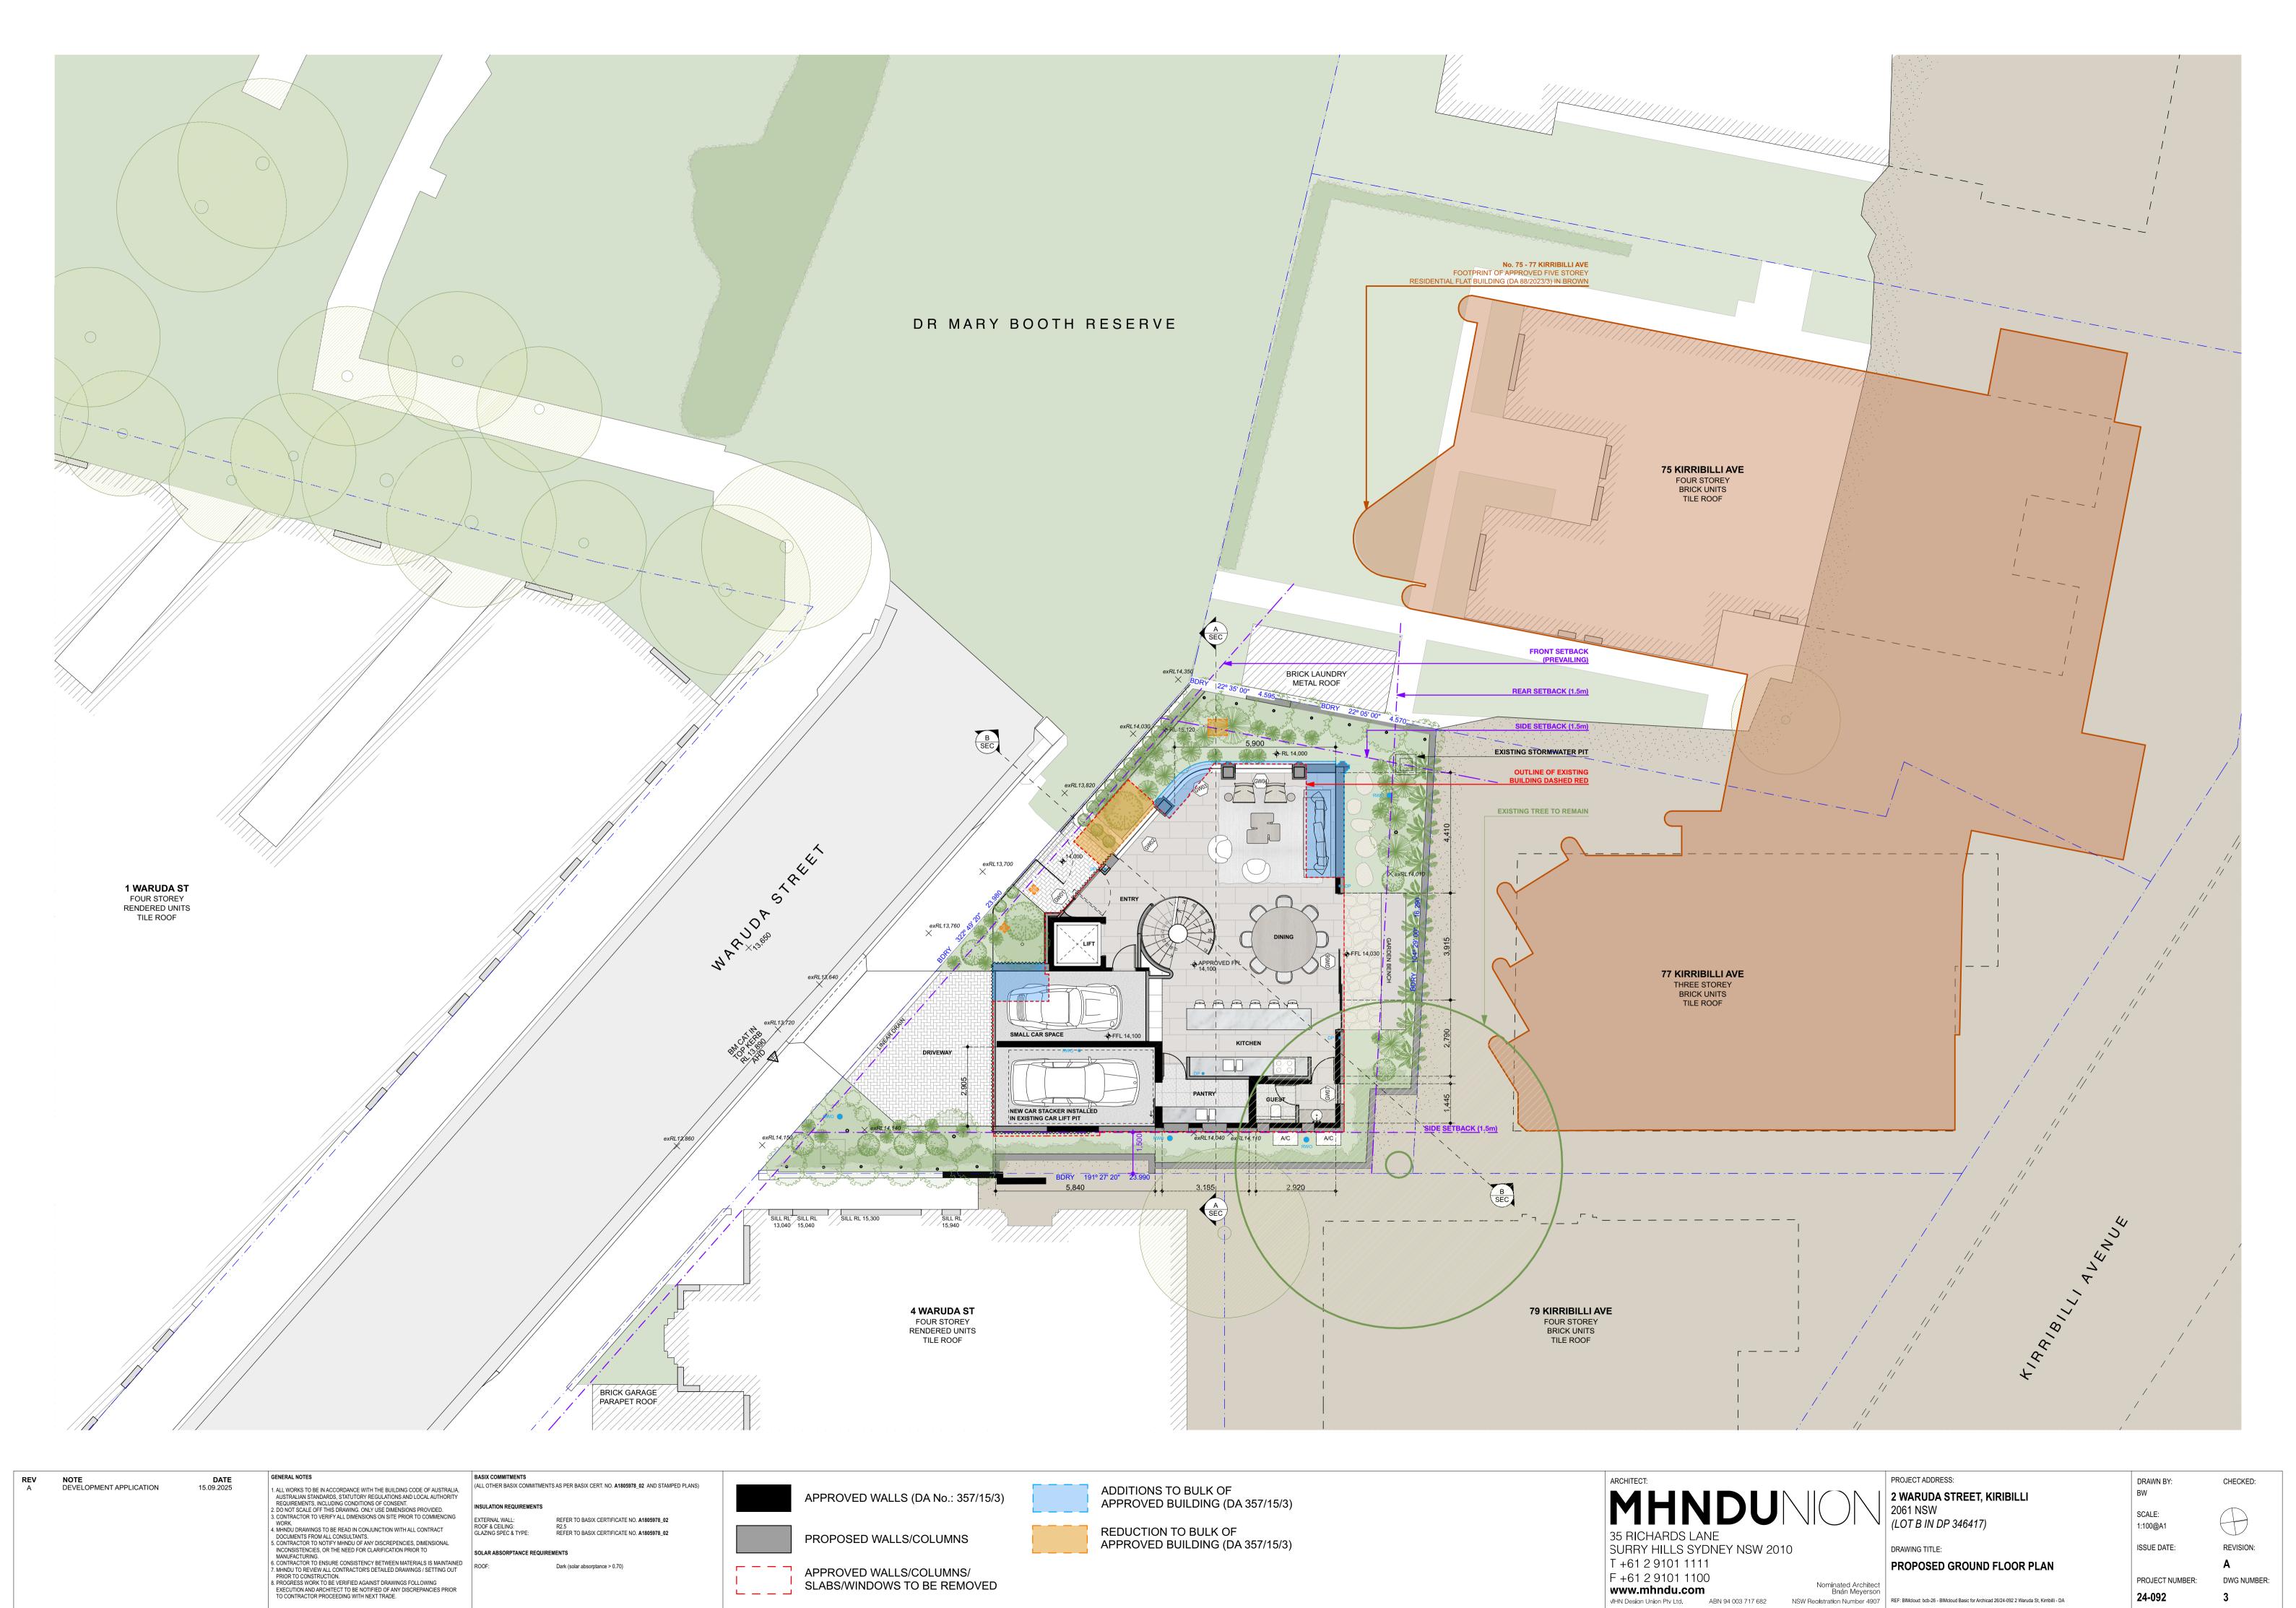



24-092


viHN Design Union Ptv Ltd. ABN 94 003 717 682 NSW Registration Number 4907 REF: BlMcloud: bcb-26 - BlMcloud Basic for Archicad 26/24-092 2 Waruda St, Kirribilli - DA

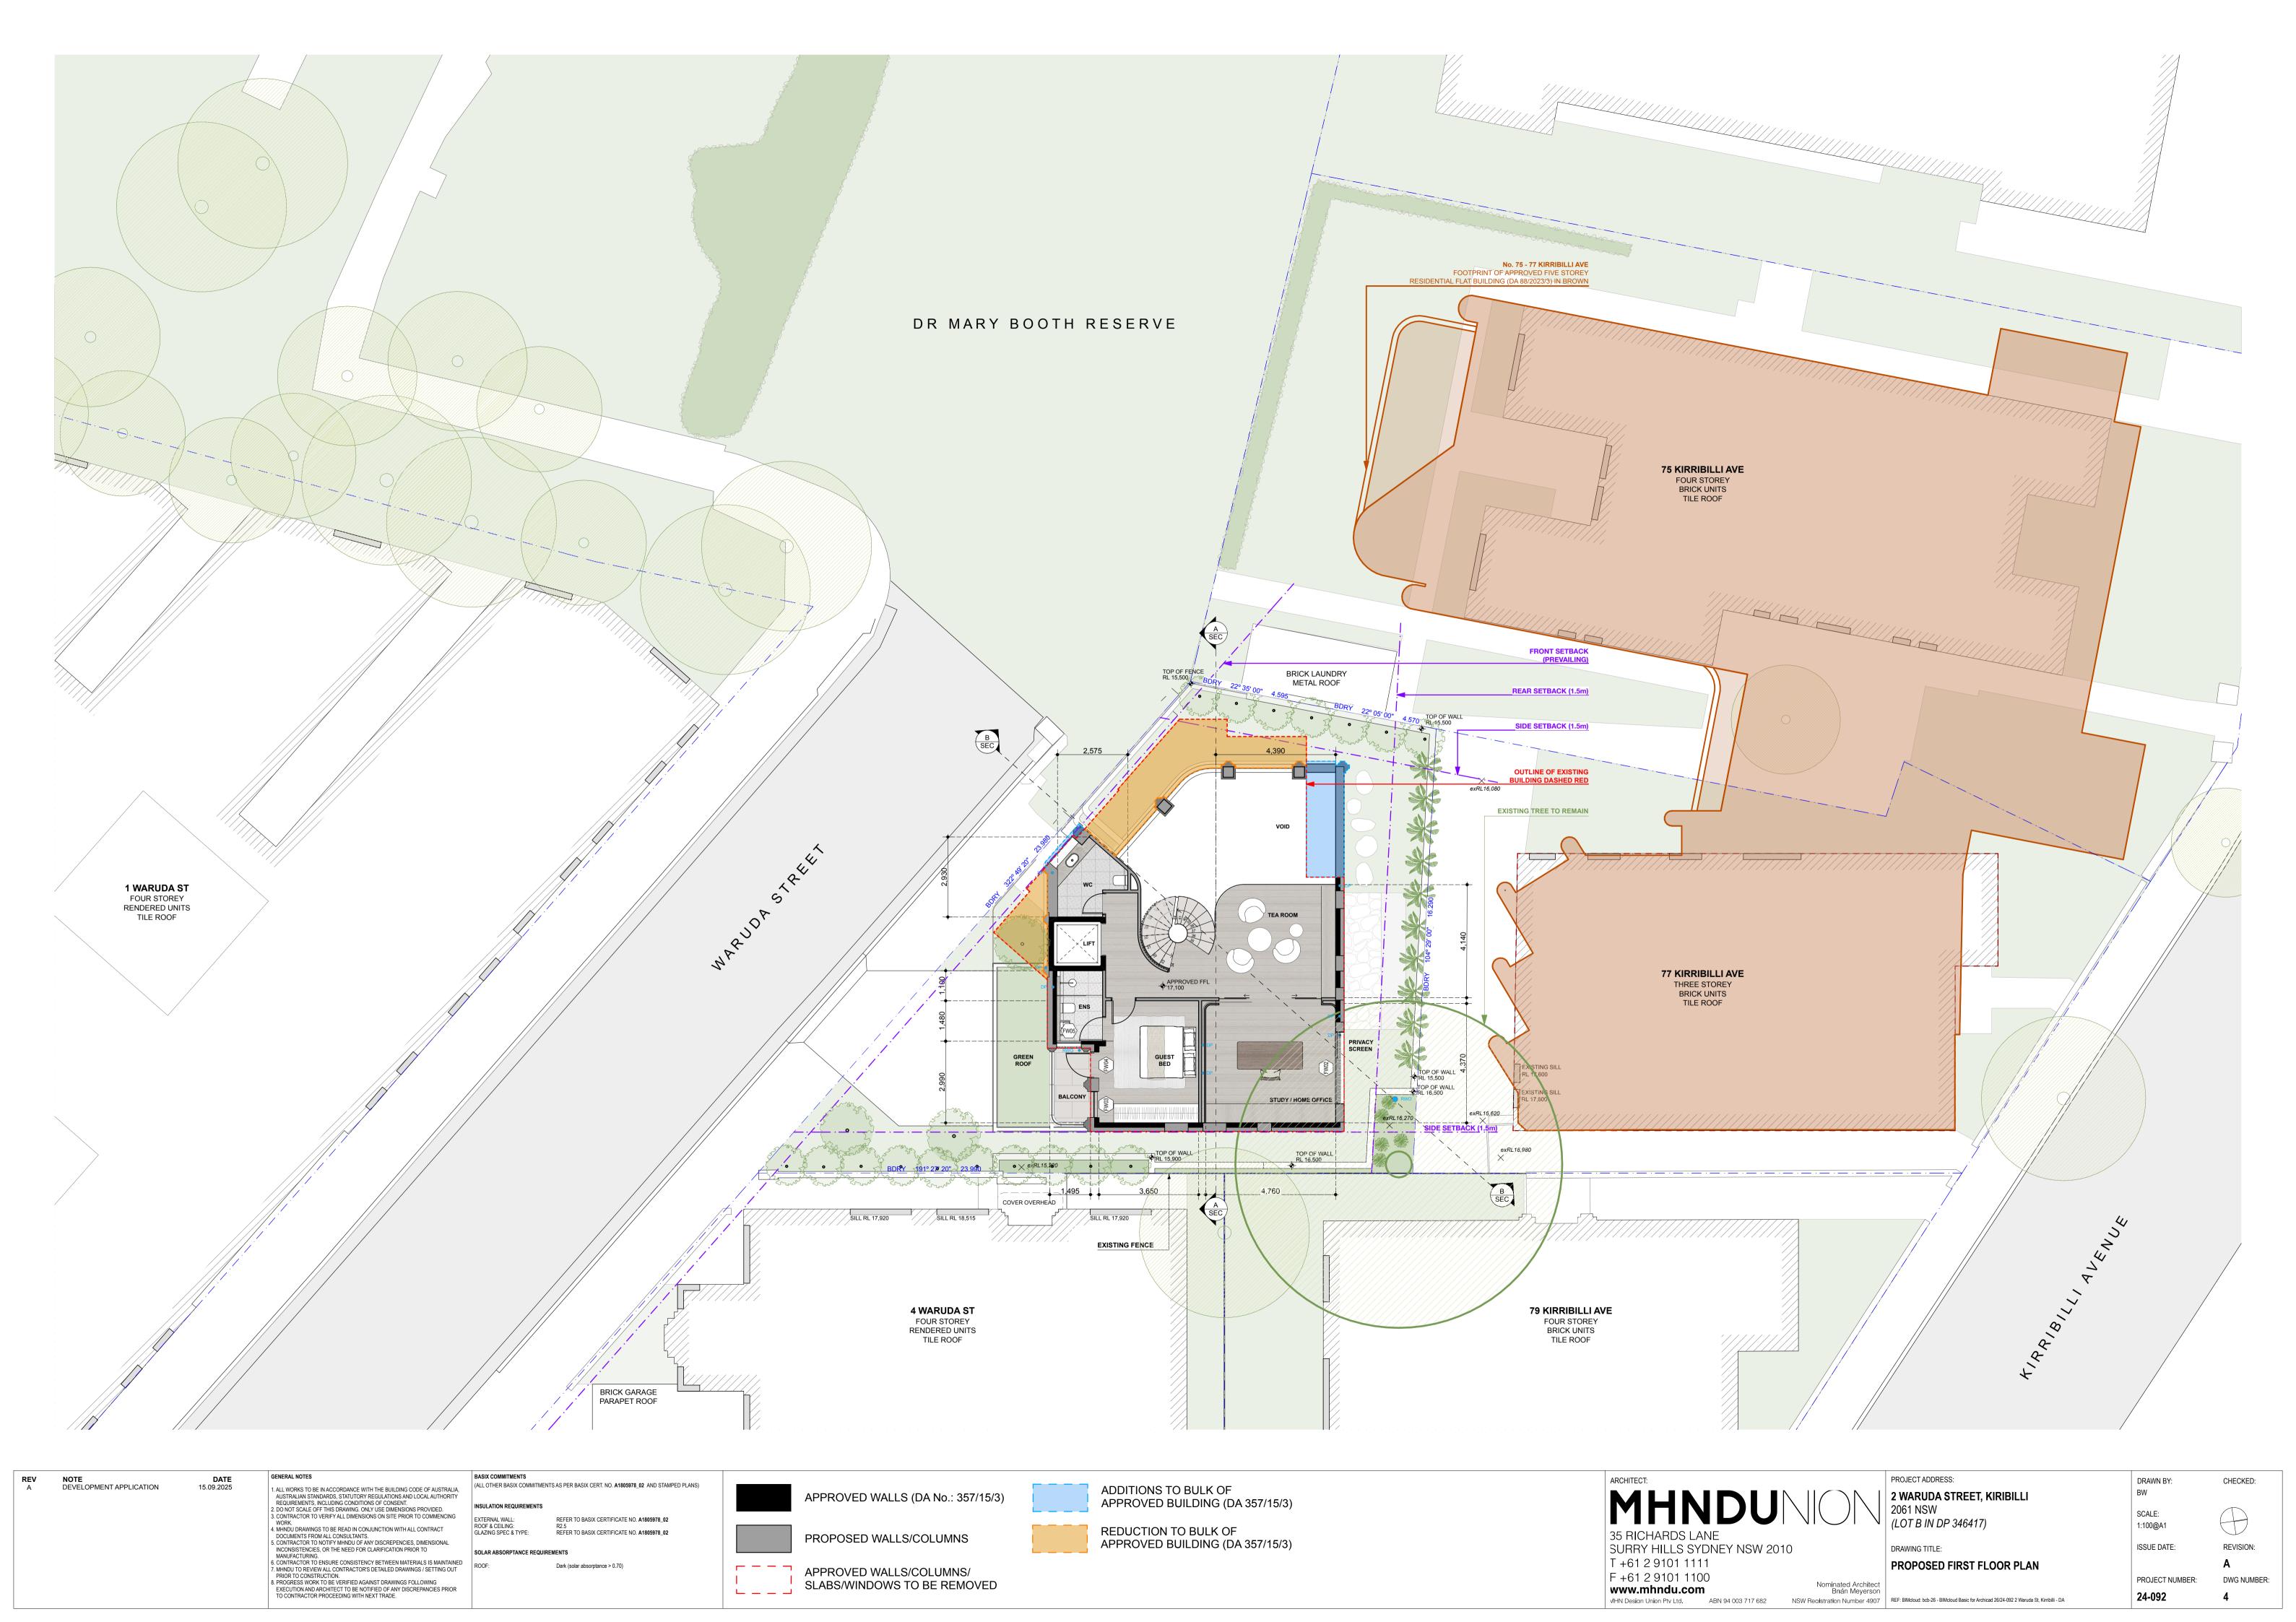

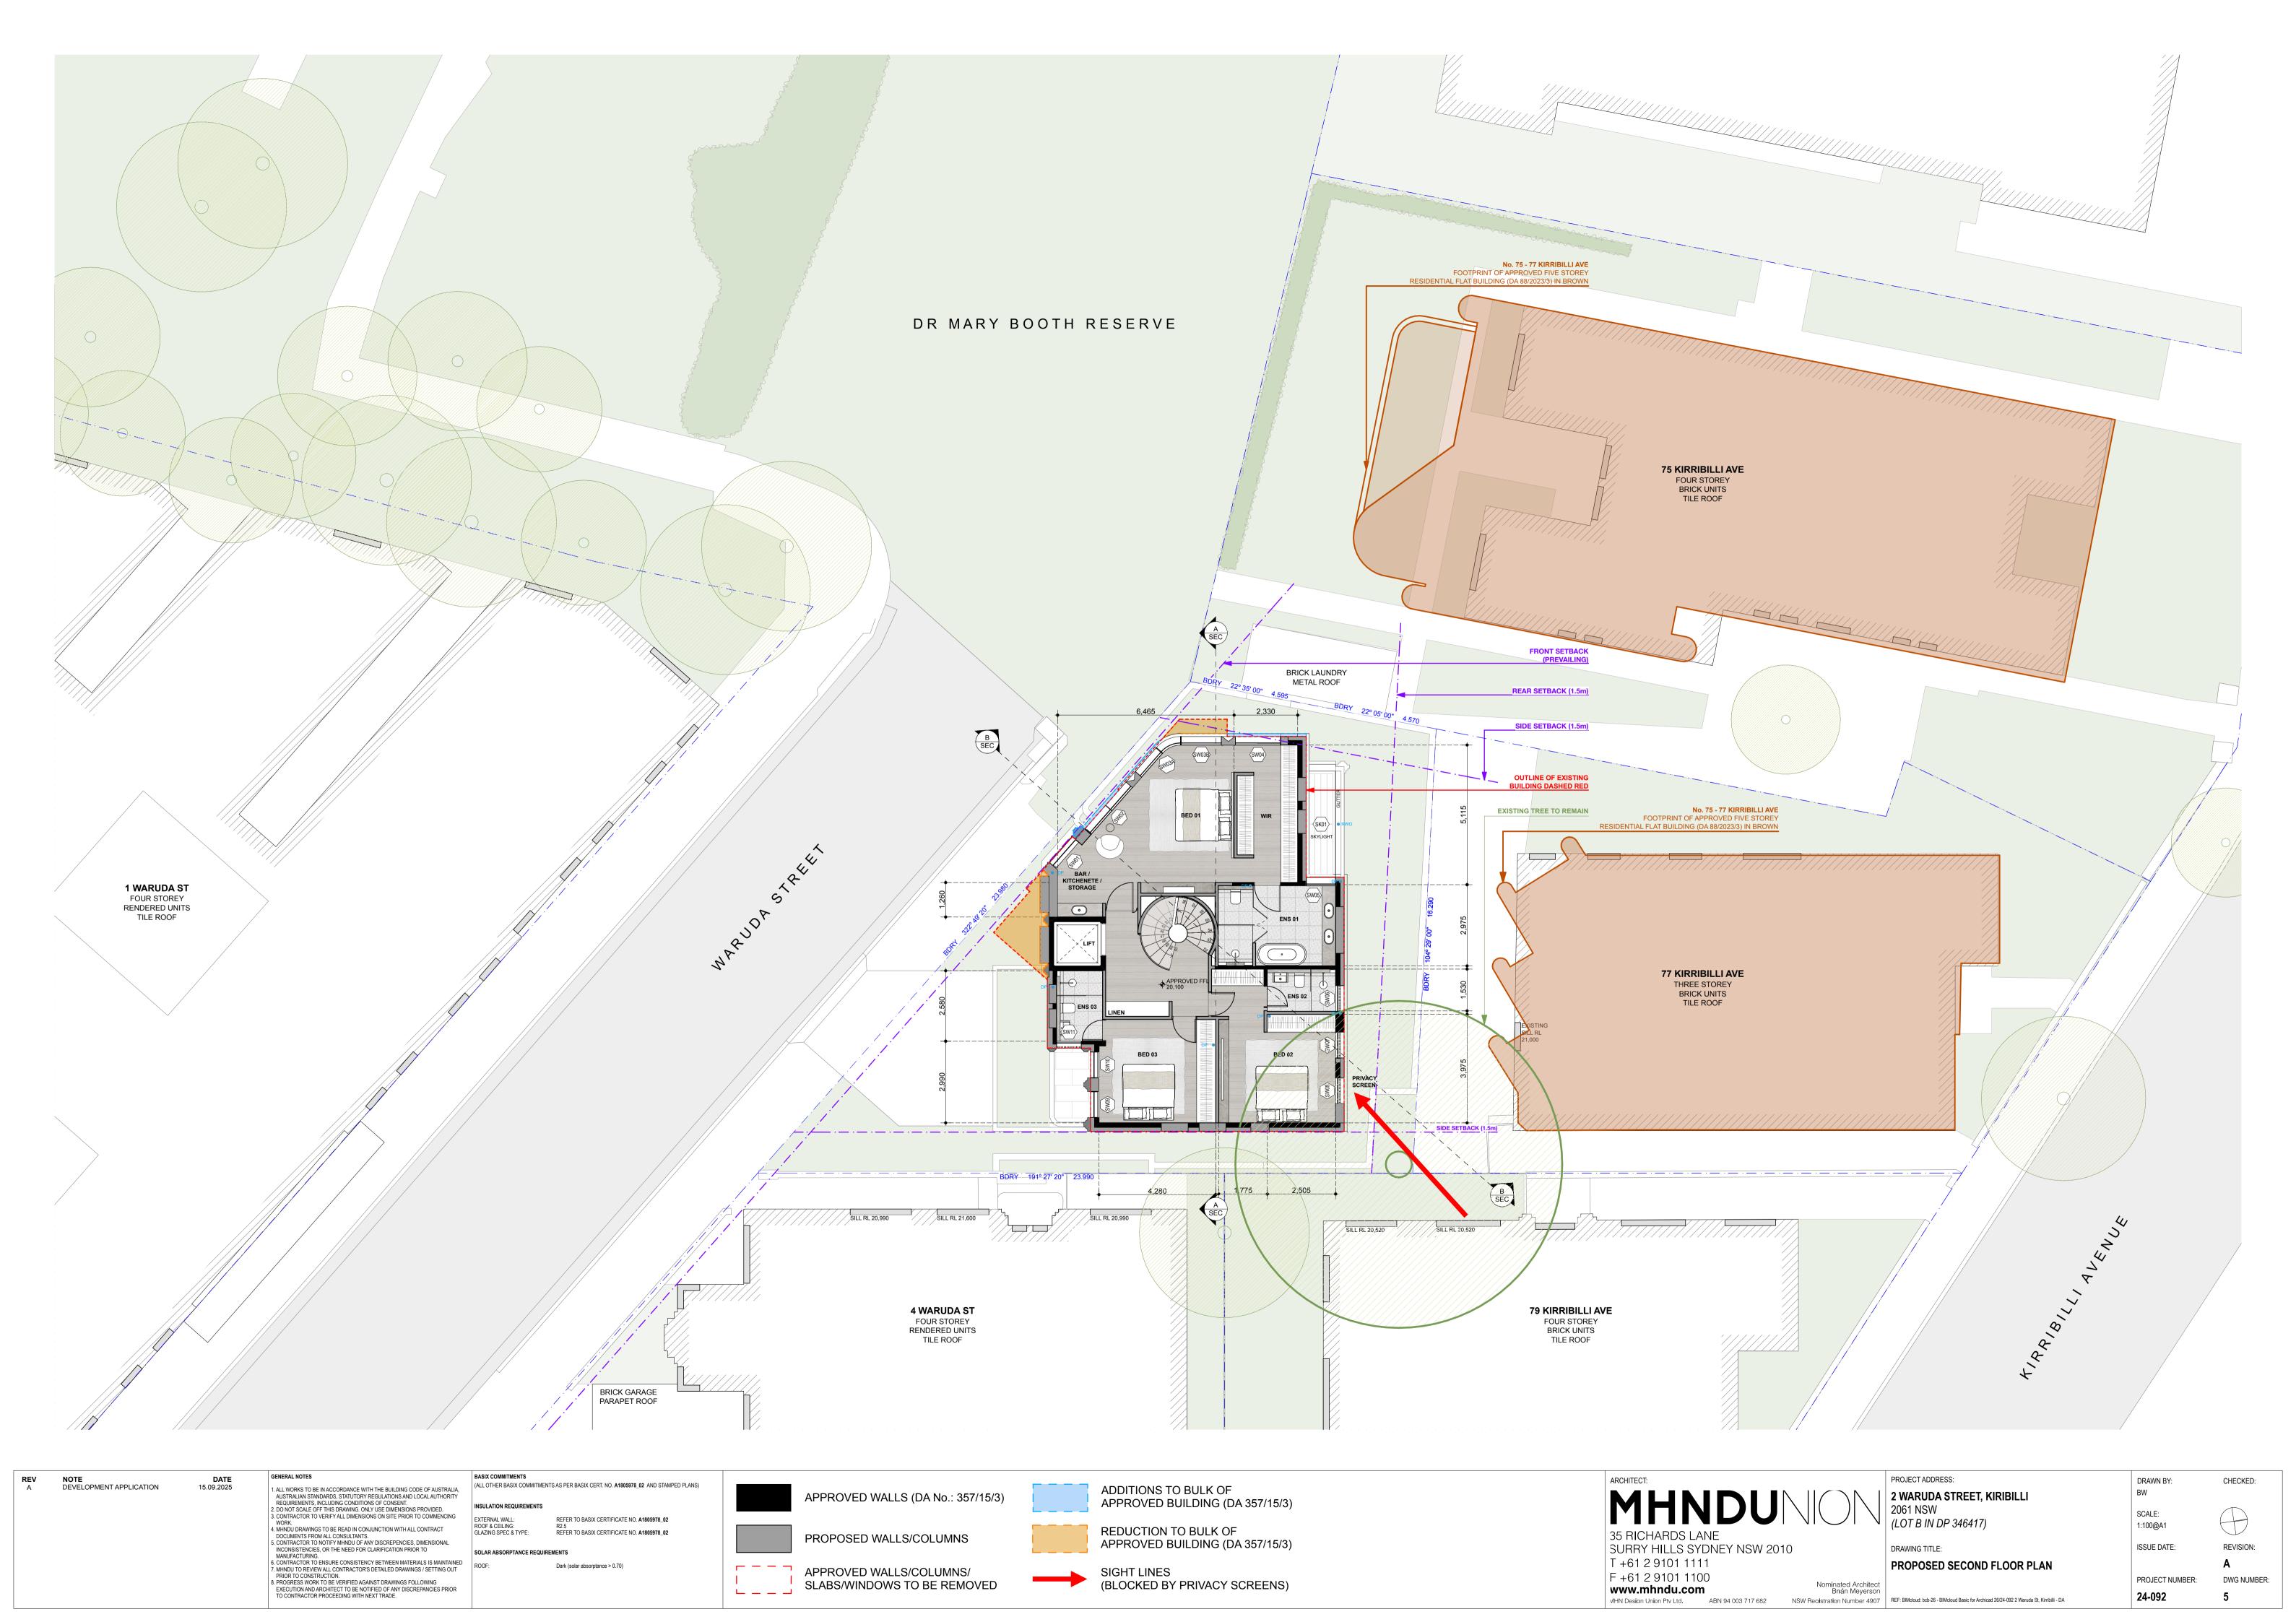

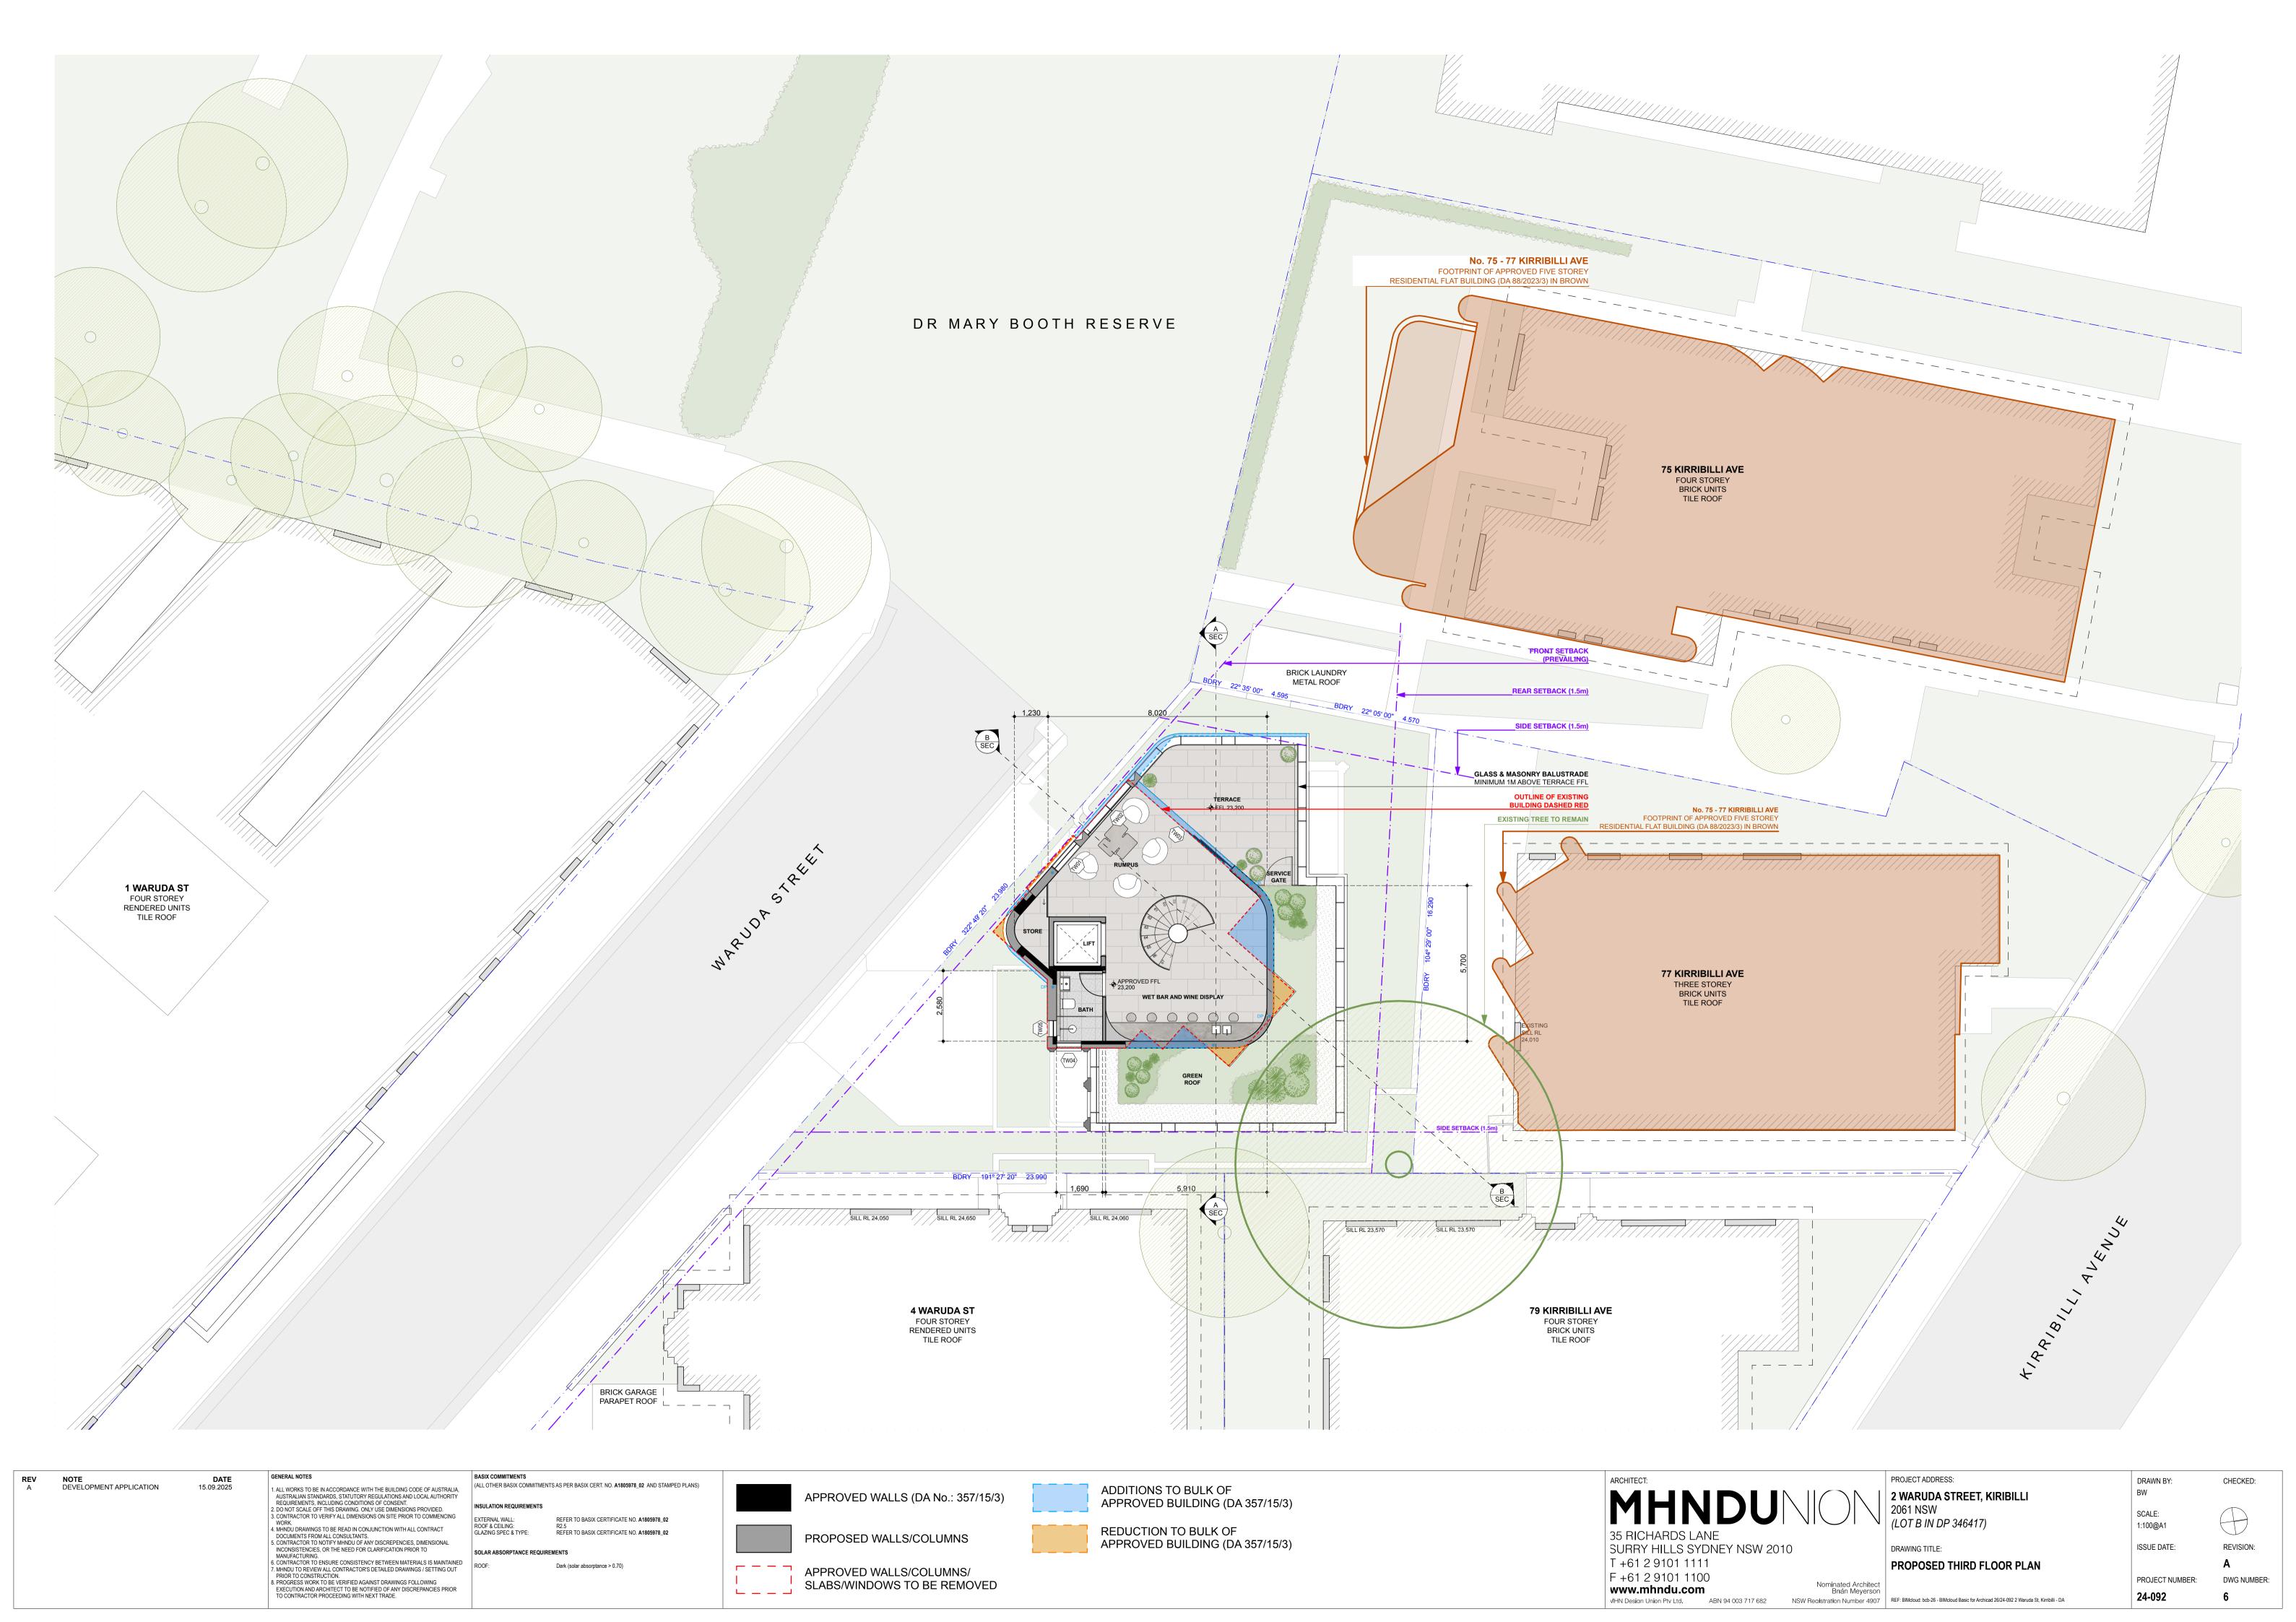

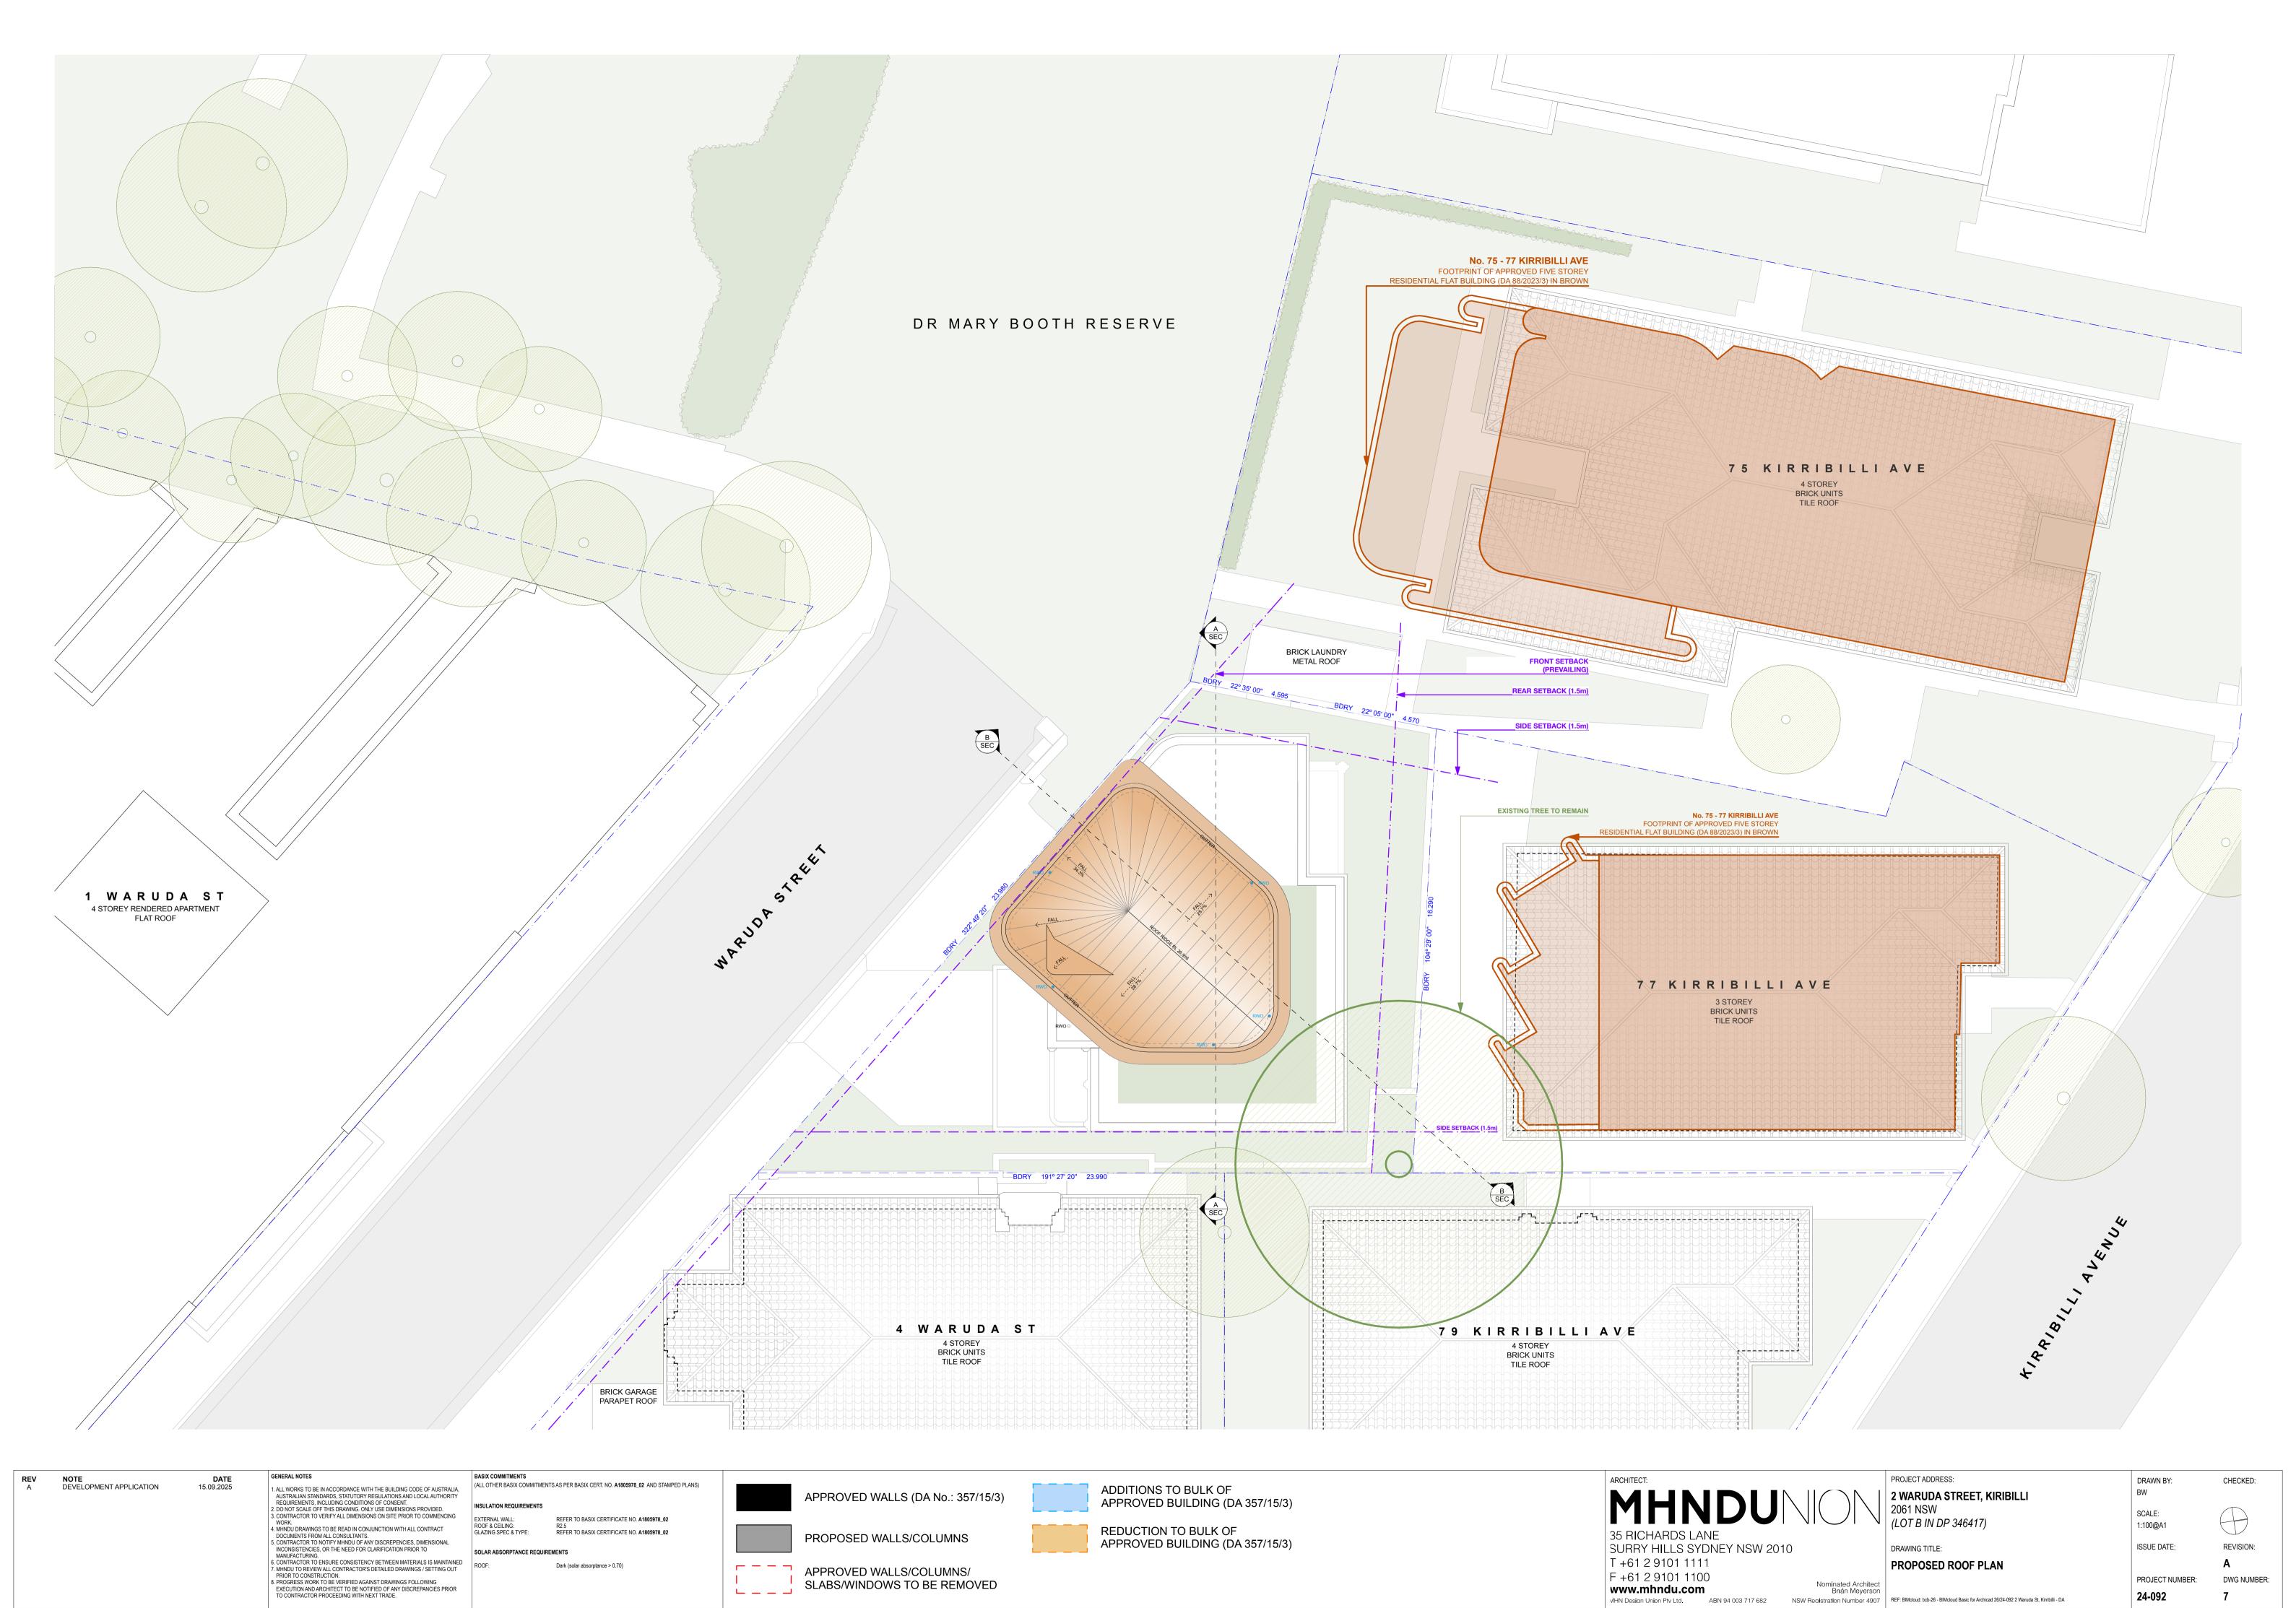


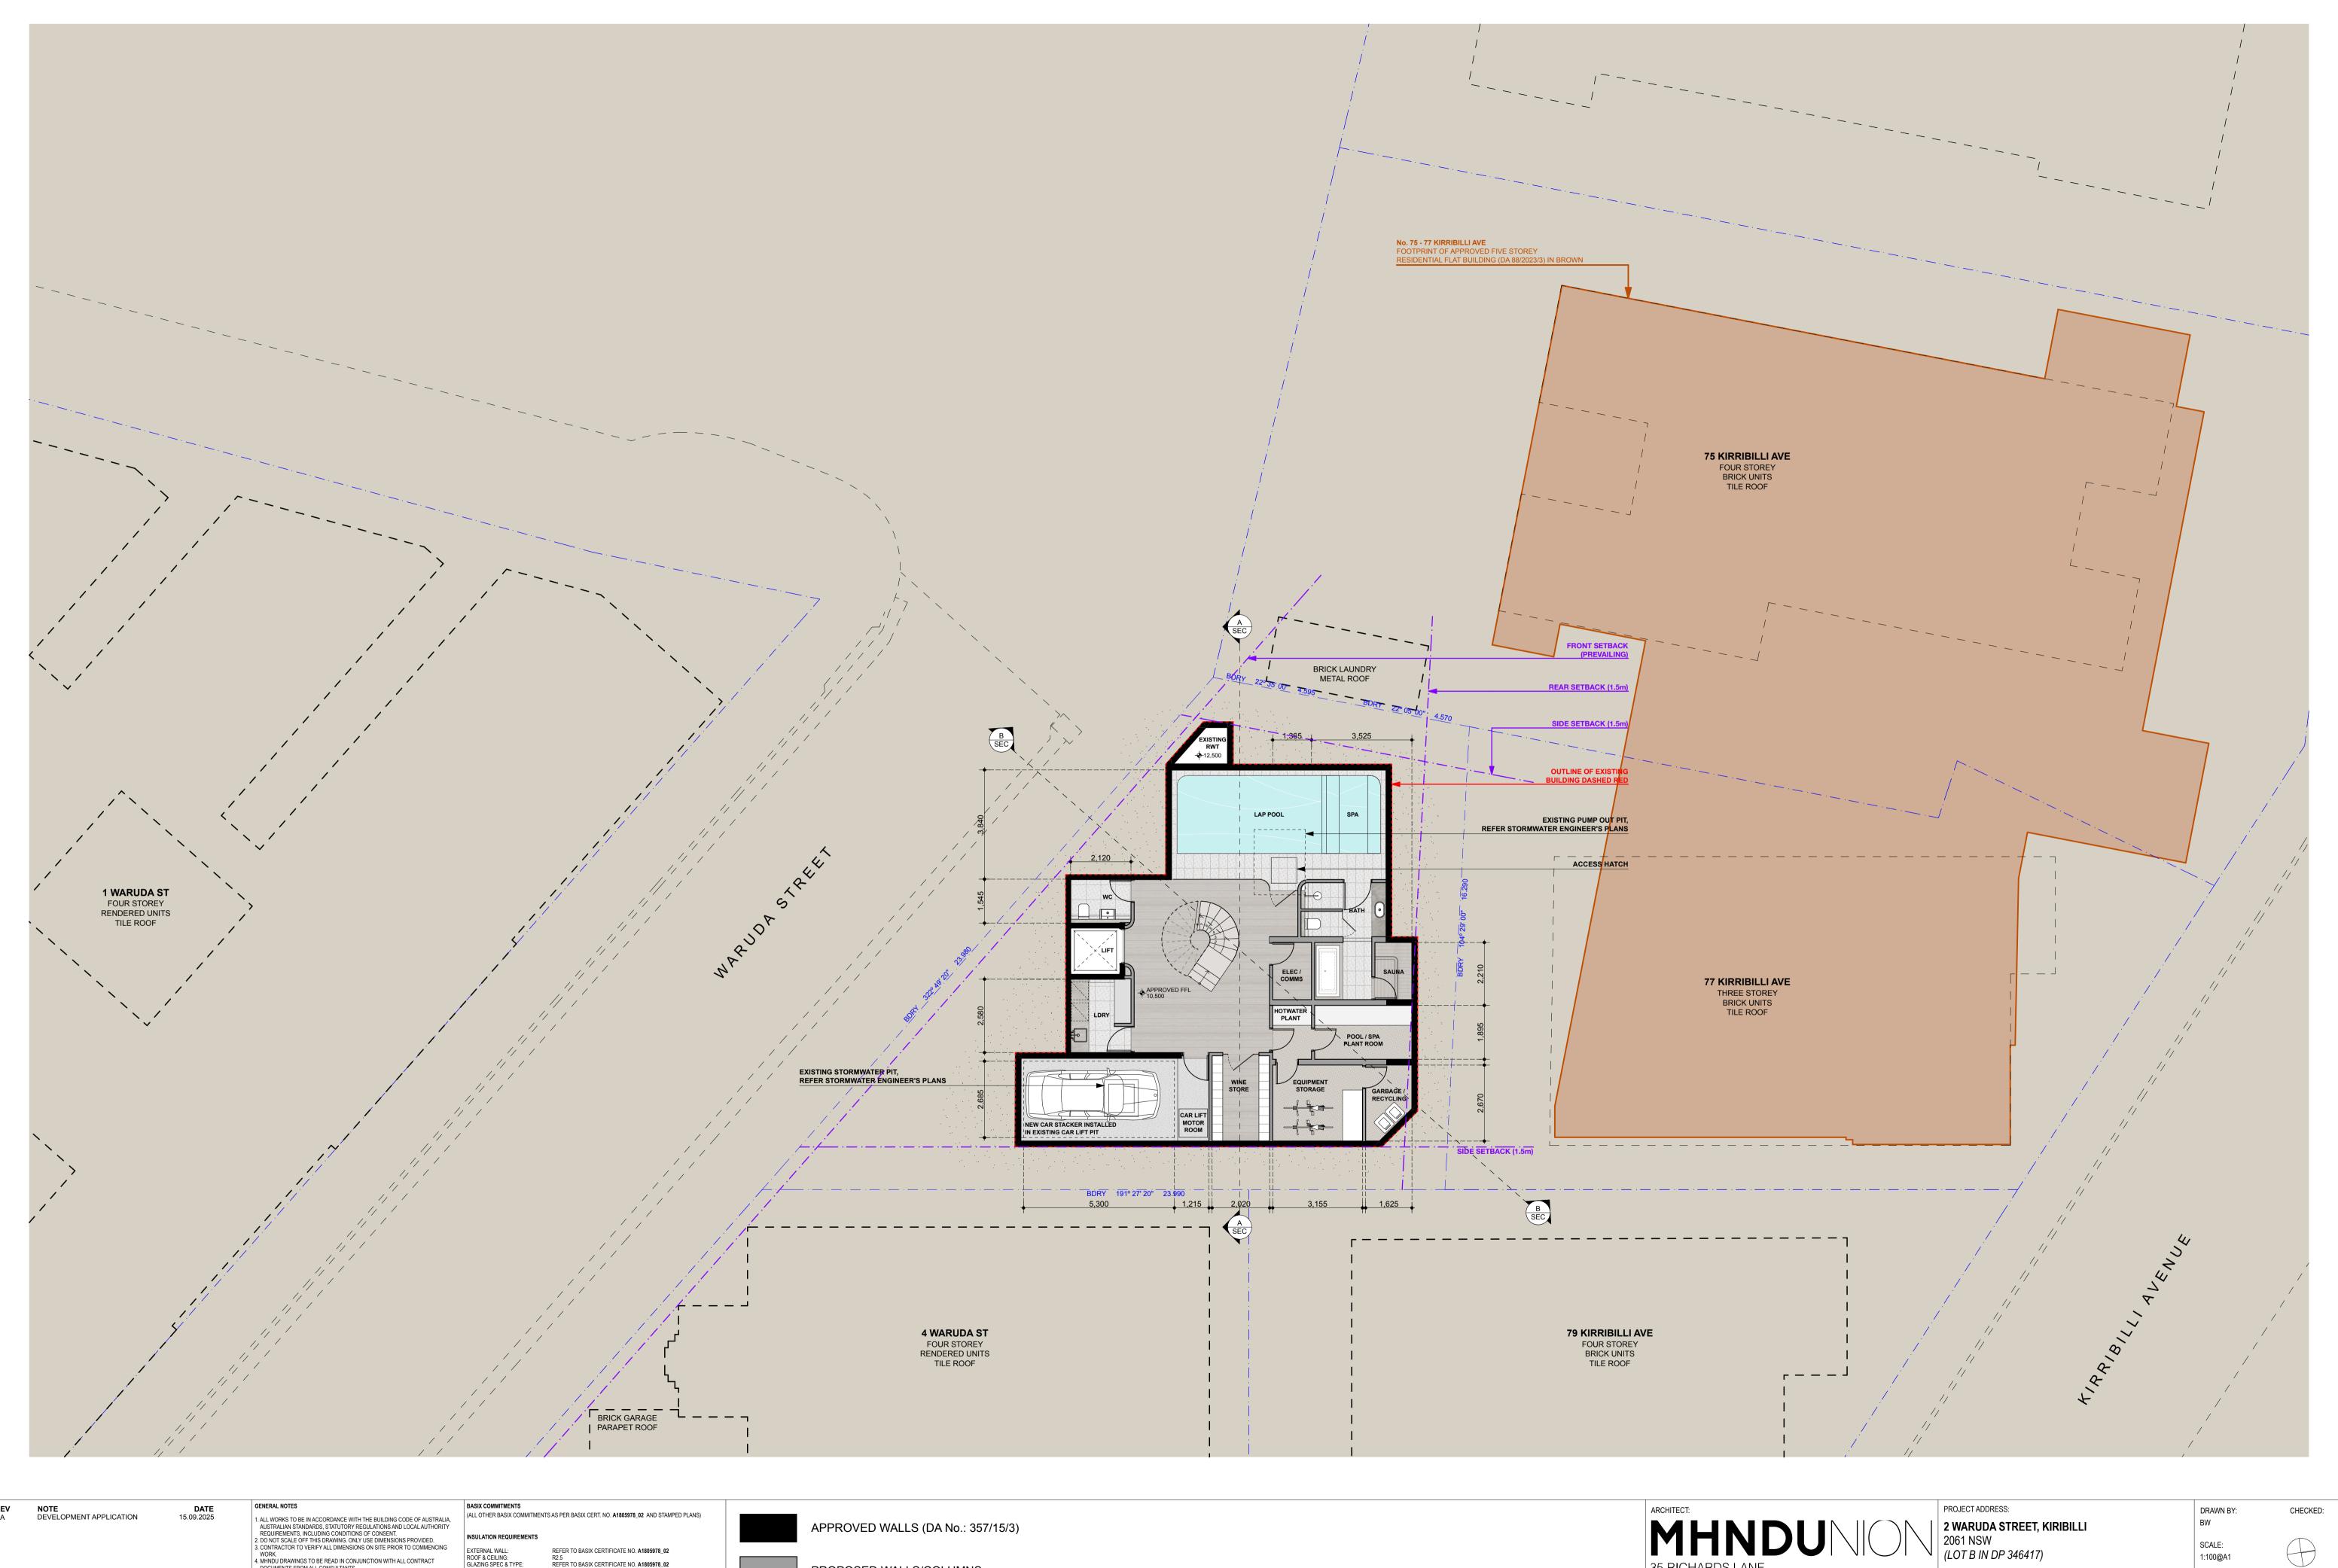

4. MHNDU DRAWINGS TO BE READ IN CONJUNCTION WITH ALL CONTRACT DOCUMENTS FROM ALL CONSULTANTS.
5. CONTRACTOR TO NOTIFY MHNDU OF ANY DISCREPENCIES, DIMENSIONAL INCONSISTENCIES, OR THE NEED FOR CLARIFICATION PRIOR TO MANUFACTURING.
6. CONTRACTOR TO ENSURE CONSISTENCY BETWEEN MATERIALS IS MAINTAINED 7. MHNDU TO REVIEW ALL CONTRACTOR'S DETAILED DRAWINGS / SETTING OUT PRIOR TO CONSTRUCTION.
8. PROGRESS WORK TO BE VERIFIED AGAINST DRAWINGS FOLLOWING EXECUTION AND ARCHITECT TO BE NOTIFIED OF ANY DISCREPANCIES PRIOR TO CONTRACTOR PROCEEDING WITH NEXT TRADE.

EXTERNAL WALL: ROOF & CEILING: GLAZING SPEC & TYPE: REFER TO BASIX CERTIFICATE NO. A1805978\_02 SOLAR ABSORPTANCE REQUIREMENTS

Dark (solar absorptance > 0.70)

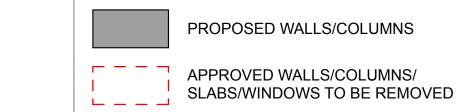

PROPOSED WALLS/COLUMNS APPROVED WALLS/COLUMNS/ 35 RICHARDS LANE SURRY HILLS SYDNEY NSW 2010

viHN Design Union Ptv Ltd. ABN 94 003 717 682 NSW Registration Number 4907 REF: BlMcloud: bcb-26 - BlMcloud Basic for Archicad 26/24-092 2 Waruda St, Kirribilli - DA

T +61 2 9101 1111


F +61 2 9101 1100

www.mhndu.com

DRAWING TITLE:

PROPOSED BASEMENT FLOOR PLAN

REVISION: ISSUE DATE: DWG NUMBER: PROJECT NUMBER: 24-092

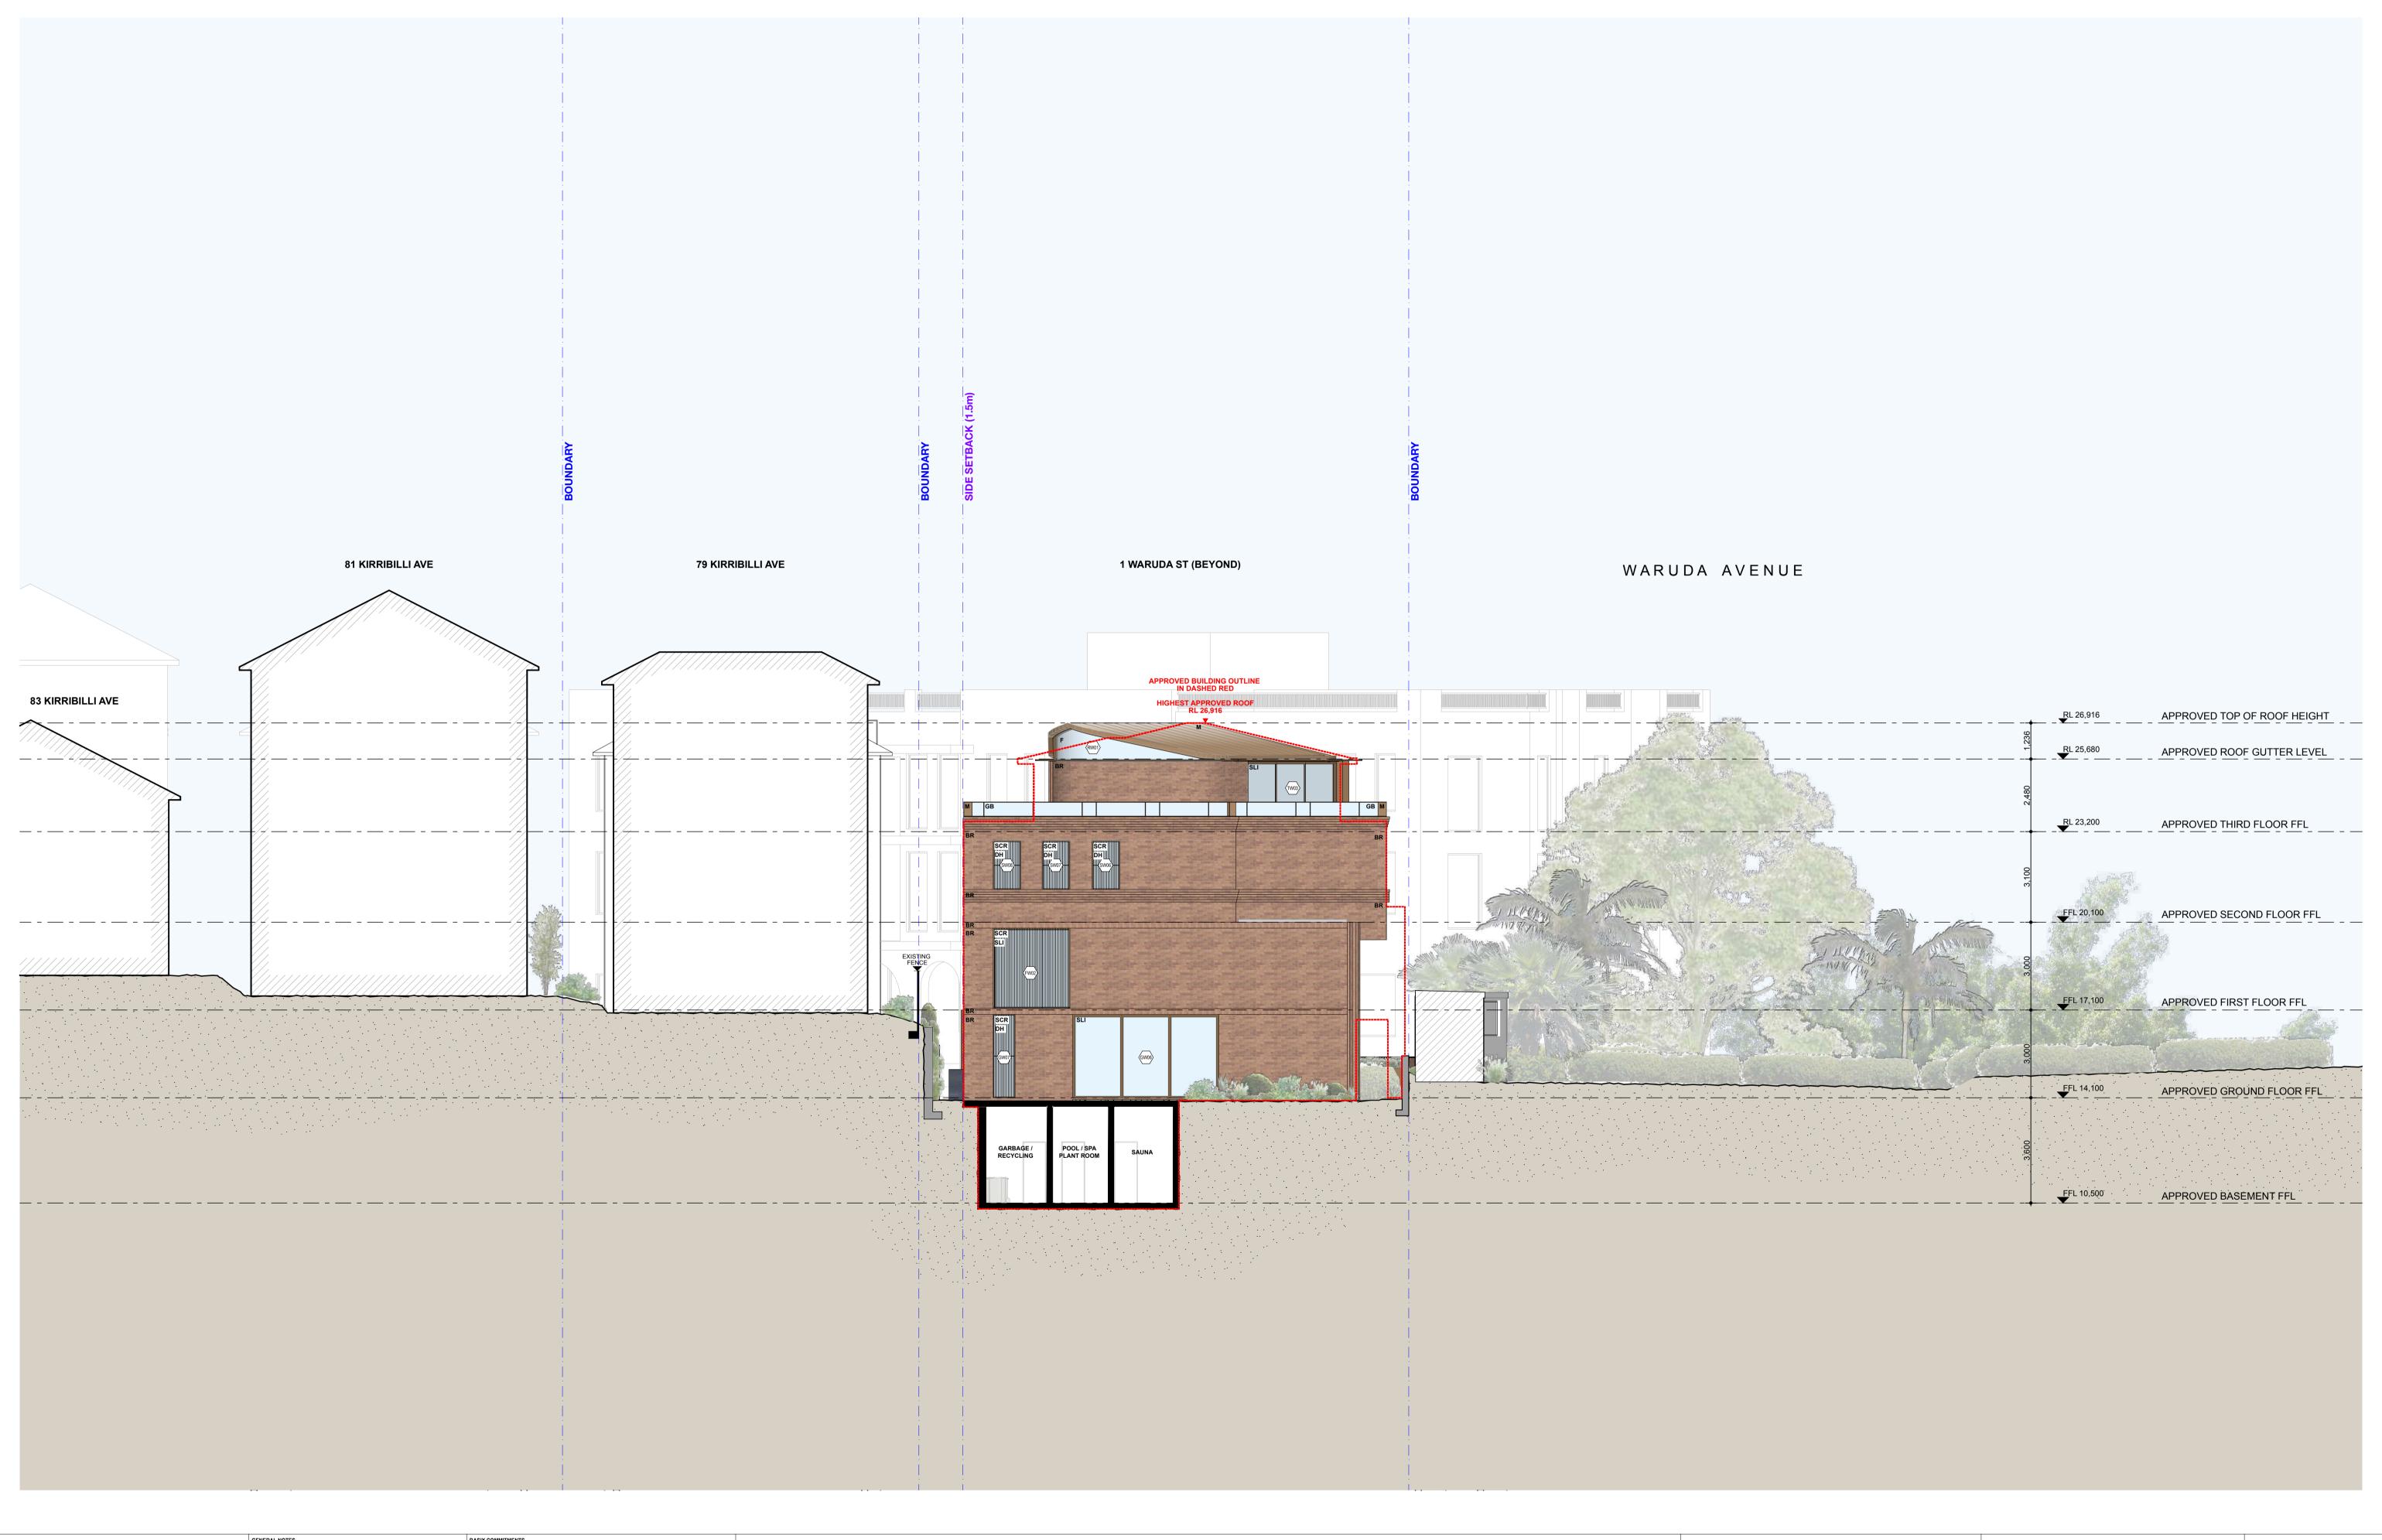

**DATE** 15.09.2025

1. ALL WORKS TO BE IN ACCORDANCE WITH THE BUILDING CODE OF AUSTRALIA, 1. ALL WORKS TO BE IN ACCORDANCE WITH THE BUILDING CODE OF AUSTRALIA, AUSTRALIAN STANDARDS, STATUTORY REGULATIONS AND LOCAL AUTHORITY REQUIREMENTS, INCLUDING CONDITIONS OF CONSENT.

2. DO NOT SCALE OFF THIS DRAWING. ONLY USE DIMENSIONS PROVIDED.

3. CONTRACTOR TO VERIFY ALL DIMENSIONS ON SITE PRIOR TO COMMENCING WORK.

4. MINDU DRAWINGS TO BE READ IN CONJUNCTION WITH ALL CONTRACT DOCUMENTS EPOWALL CONSULTANTS. MHNDU DRAWINGS TO BE READ IN CONJUNCTION WITH ALL CONTRACT DOCUMENTS FROM ALL CONSULTANTS.
 CONTRACTOR TO NOTIFY MHNDU OF ANY DISCREPENCIES, DIMENSIONAL INCONSISTENCIES, OR THE NEED FOR CLARIFICATION PRIOR TO MANUFACTURING.
 CONTRACTOR TO ENSURE CONSISTENCY BETWEEN MATERIALS IS MAINTAINED TO MHNDU TO REVIEW ALL CONTRACTOR'S DETAILED DRAWINGS / SETTING OUT PRIOR TO CONSTRUCTION.
 PROGRESS WORK TO BE VERIFIED AGAINST DRAWINGS FOLLOWING EXECUTION AND ARCHITECT TO BE NOTIFIED OF ANY DISCREPANCIES PRIOR TO CONTRACTOR PROCEEDING WITH NEXT TRADE.

\*\*RODE:\*\*

\*\*RODE:\*\*

\*\*SOLAR AB

\*\*RODE:\*\*

\*\*RODE:\*\*

\*\*RODE:\*\*

\*\*SOLAR AB

\*\*RODE:\*\*

\*\*R

BASIX COMMITMENTS (ALL OTHER BASIX COMMITMENTS AS PER BASIX CERT. NO. A1805978\_02 AND STAMPED PLANS) INSULATION REQUIREMENTS

Dark (solar absorptance > 0.70)

EXTERNAL WALL: ROOF & CEILING: GLAZING SPEC & TYPE: REFER TO BASIX CERTIFICATE NO. A1805978\_02 REFER TO BASIX CERTIFICATE NO. A1805978\_02

SOLAR ABSORPTANCE REQUIREMENTS

BRICK CONCRETE DOUBLE HUNG WINDOW BR CONC DH DP DOWN PIPE FIXED PANEL GLASS BALUSTRADE M MB MF SCR METAL METAL BALUSTRADE METAL FENCE SCREEN SKYLIGHT SLIDING WINDOW/DOOR

TIMBER

TRANSLUCENT GLASS

35 RICHARDS LANE SURRY HILLS SYDNEY NSW 2010 T +61 2 9101 1111 F +61 2 9101 1100

viHN Design Union Ptv Ltd. ABN 94 003 717 682 NSW Registration Number 4907 REF: BlMcloud: bcb-26 - BlMcloud Basic for Archicad 26/24-092 2 Waruda St, Kirribilli - DA

www.mhndu.com

PROJECT ADDRESS: 2 WARUDA STREET, KIRIBILLI 2061 NSW (LOT B IN DP 346417) DRAWING TITLE: **NORTH ELEVATION** 

DRAWN BY: SCALE: 1:100@A1 ISSUE DATE: REVISION: DWG NUMBER: PROJECT NUMBER:



**DATE** 15.09.2025

GENERAL NOTES

1. ALL WORKS TO BE IN ACCORDANCE WITH THE BUILDING CODE OF AUSTRALIA, AUSTRALIAN STANDARDS, STATUTORY REGULATIONS AND LOCAL AUTHORITY REQUIREMENTS, INCLUDING CONDITIONS OF CONSENT.

2. DO NOT SCALE OFF THIS DRAWING. ONLY USE DIMENSIONS PROVIDED.

3. CONTRACTOR TO VERIFY ALL DIMENSIONS ON SITE PRIOR TO COMMENCING WORK.

4. MINDU DRAWINGS TO BE READ IN CONJUNCTION WITH ALL CONTRACT DOCUMENTS FROM ALL CONSULTANTS.

5. CONTRACTOR TO NOTIFY MINDU OF ANY DISCREPENCIES, DIMENSIONAL INCONSISTENCIES, OR THE NEED FOR CLARIFICATION PRIOR TO MANUFACTURING.

6. CONTRACTOR TO ENSURE CONSISTENCY BETWEEN MATERIALS IS MAINTAINED 7. MINDU TO REVIEW ALL CONTRACTOR'S DETAILED DRAWINGS / SETTING OUT PRIOR TO CONSTRUCTION.

8. PROGRESS WORK TO BE VERIFIED AGAINST DRAWINGS FOLLOWING EXECUTION AND ARCHITECT TO BE NOTIFIED OF ANY DISCREPANCIES PRIOR TO CONTRACTOR PROCEEDING WITH NEXT TRADE.

BASIX COMMITMENTS (ALL OTHER BASIX COMMITMENTS AS PER BASIX CERT. NO. A1805978\_02 AND STAMPED PLANS)

INSULATION REQUIREMENTS

EXTERNAL WALL: ROOF & CEILING: GLAZING SPEC & TYPE: REFER TO BASIX CERTIFICATE NO. A1805978\_02 REFER TO BASIX CERTIFICATE NO. A1805978\_02

SOLAR ABSORPTANCE REQUIREMENTS Dark (solar absorptance > 0.70) BR CONC DH DP BRICK CONCRETE DOUBLE HUNG WINDOW DOWN PIPE F GB M MB MF SCR SK SLI T FIXED PANEL GLASS BALUSTRADE METAL METAL BALUSTRADE METAL FENCE SCREEN SKYLIGHT

SLIDING WINDOW/DOOR

TRANSLUCENT GLASS

TIMBER

35 RICHARDS LANE SURRY HILLS SYDNEY NSW 2010

viHN Design Union Ptv Ltd. ABN 94 003 717 682 NSW Registration Number 4907 REF: BlMcloud: bcb-26 - BlMcloud Basic for Archicad 26/24-092 2 Waruda St, Kirribilli - DA

T +61 2 9101 1111

F +61 2 9101 1100

www.mhndu.com

PROJECT ADDRESS: 2 WARUDA STREET, KIRIBILLI 2061 NSW (LOT B IN DP 346417) DRAWING TITLE: **SOUTH ELEVATION - STREET** 

DRAWN BY:

SCALE:

1:100@A1

24-092

ISSUE DATE:

PROJECT NUMBER:

CHECKED:

REVISION:

DWG NUMBER:



1. ALL WORKS TO BE IN ACCORDANCE WITH THE BUILDING CODE OF AUSTRALIA, AUSTRALIAN STANDARDS, STATUTORY REGULATIONS AND LOCAL AUTHORITY REQUIREMENTS, INCLUDING CONDITIONS OF CONSENT.

2. DO NOT SCALE OFF THIS DRAWING. ONLY USE DIMENSIONS PROVIDED.

3. CONTRACTOR TO VERIFY ALL DIMENSIONS ON SITE PRIOR TO COMMENCING WORK.

4. MINDUD DRAWINGS TO BE READ IN CONJUNCTION WITH ALL CONTRACT DOCUMENTS FROM ALL CONSULTANTS.

5. CONTRACTOR TO NOTIFY MINDU OF ANY DISCREPENCIES, DIMENSIONAL INCONSISTENCIES, OR THE NEED FOR CLARIFICATION PRIOR TO MANUFACTURING.

6. CONTRACTOR TO ENSURE CONSISTENCY BETWEEN MATERIALS IS MAINTAINED TO MANUFACTURING.

7. MINDU TO REVIEW ALL CONTRACTOR'S DETAILED DRAWINGS / SETTING OUT PRIOR TO CONSTRUCTION.

8. PROGRESS WORK TO BE VERIFIED AGAINST DRAWINGS FOLLOWING EXECUTION AND ARCHITECT TO BE NOTIFIED OF ANY DISCREPANCIES PRIOR TO CONTRACTOR PROCEEDING WITH NEXT TRADE.

INSULATION REQUIREMENTS EXTERNAL WALL: ROOF & CEILING: GLAZING SPEC & TYPE: REFER TO BASIX CERTIFICATE NO. A1805978\_02 REFER TO BASIX CERTIFICATE NO. A1805978\_02

SOLAR ABSORPTANCE REQUIREMENTS Dark (solar absorptance > 0.70)

BRICK CONCRETE DOUBLE HUNG WINDOW DOWN PIPE FIXED PANEL GB M MB MF SCR SK SLI T GLASS BALUSTRADE METAL METAL BALUSTRADE METAL FENCE SCREEN

SLIDING WINDOW/DOOR

TRANSLUCENT GLASS

SKYLIGHT

TIMBER

35 RICHARDS LANE SURRY HILLS SYDNEY NSW 2010 T +61 2 9101 1111


viHN Design Union Ptv Ltd. ABN 94 003 717 682 NSW Registration Number 4907 REF: BlMcloud: bcb-26 - BlMcloud Basic for Archicad 26/24-092 2 Waruda St, Kirribilli - DA

F +61 2 9101 1100

www.mhndu.com

2 WARUDA STREET, KIRIBILLI 2061 NSW (LOT B IN DP 346417) DRAWING TITLE: **WESTERN ELEVATION** 

SCALE: 1:100@A1 ISSUE DATE: REVISION: DWG NUMBER: PROJECT NUMBER: 24-092

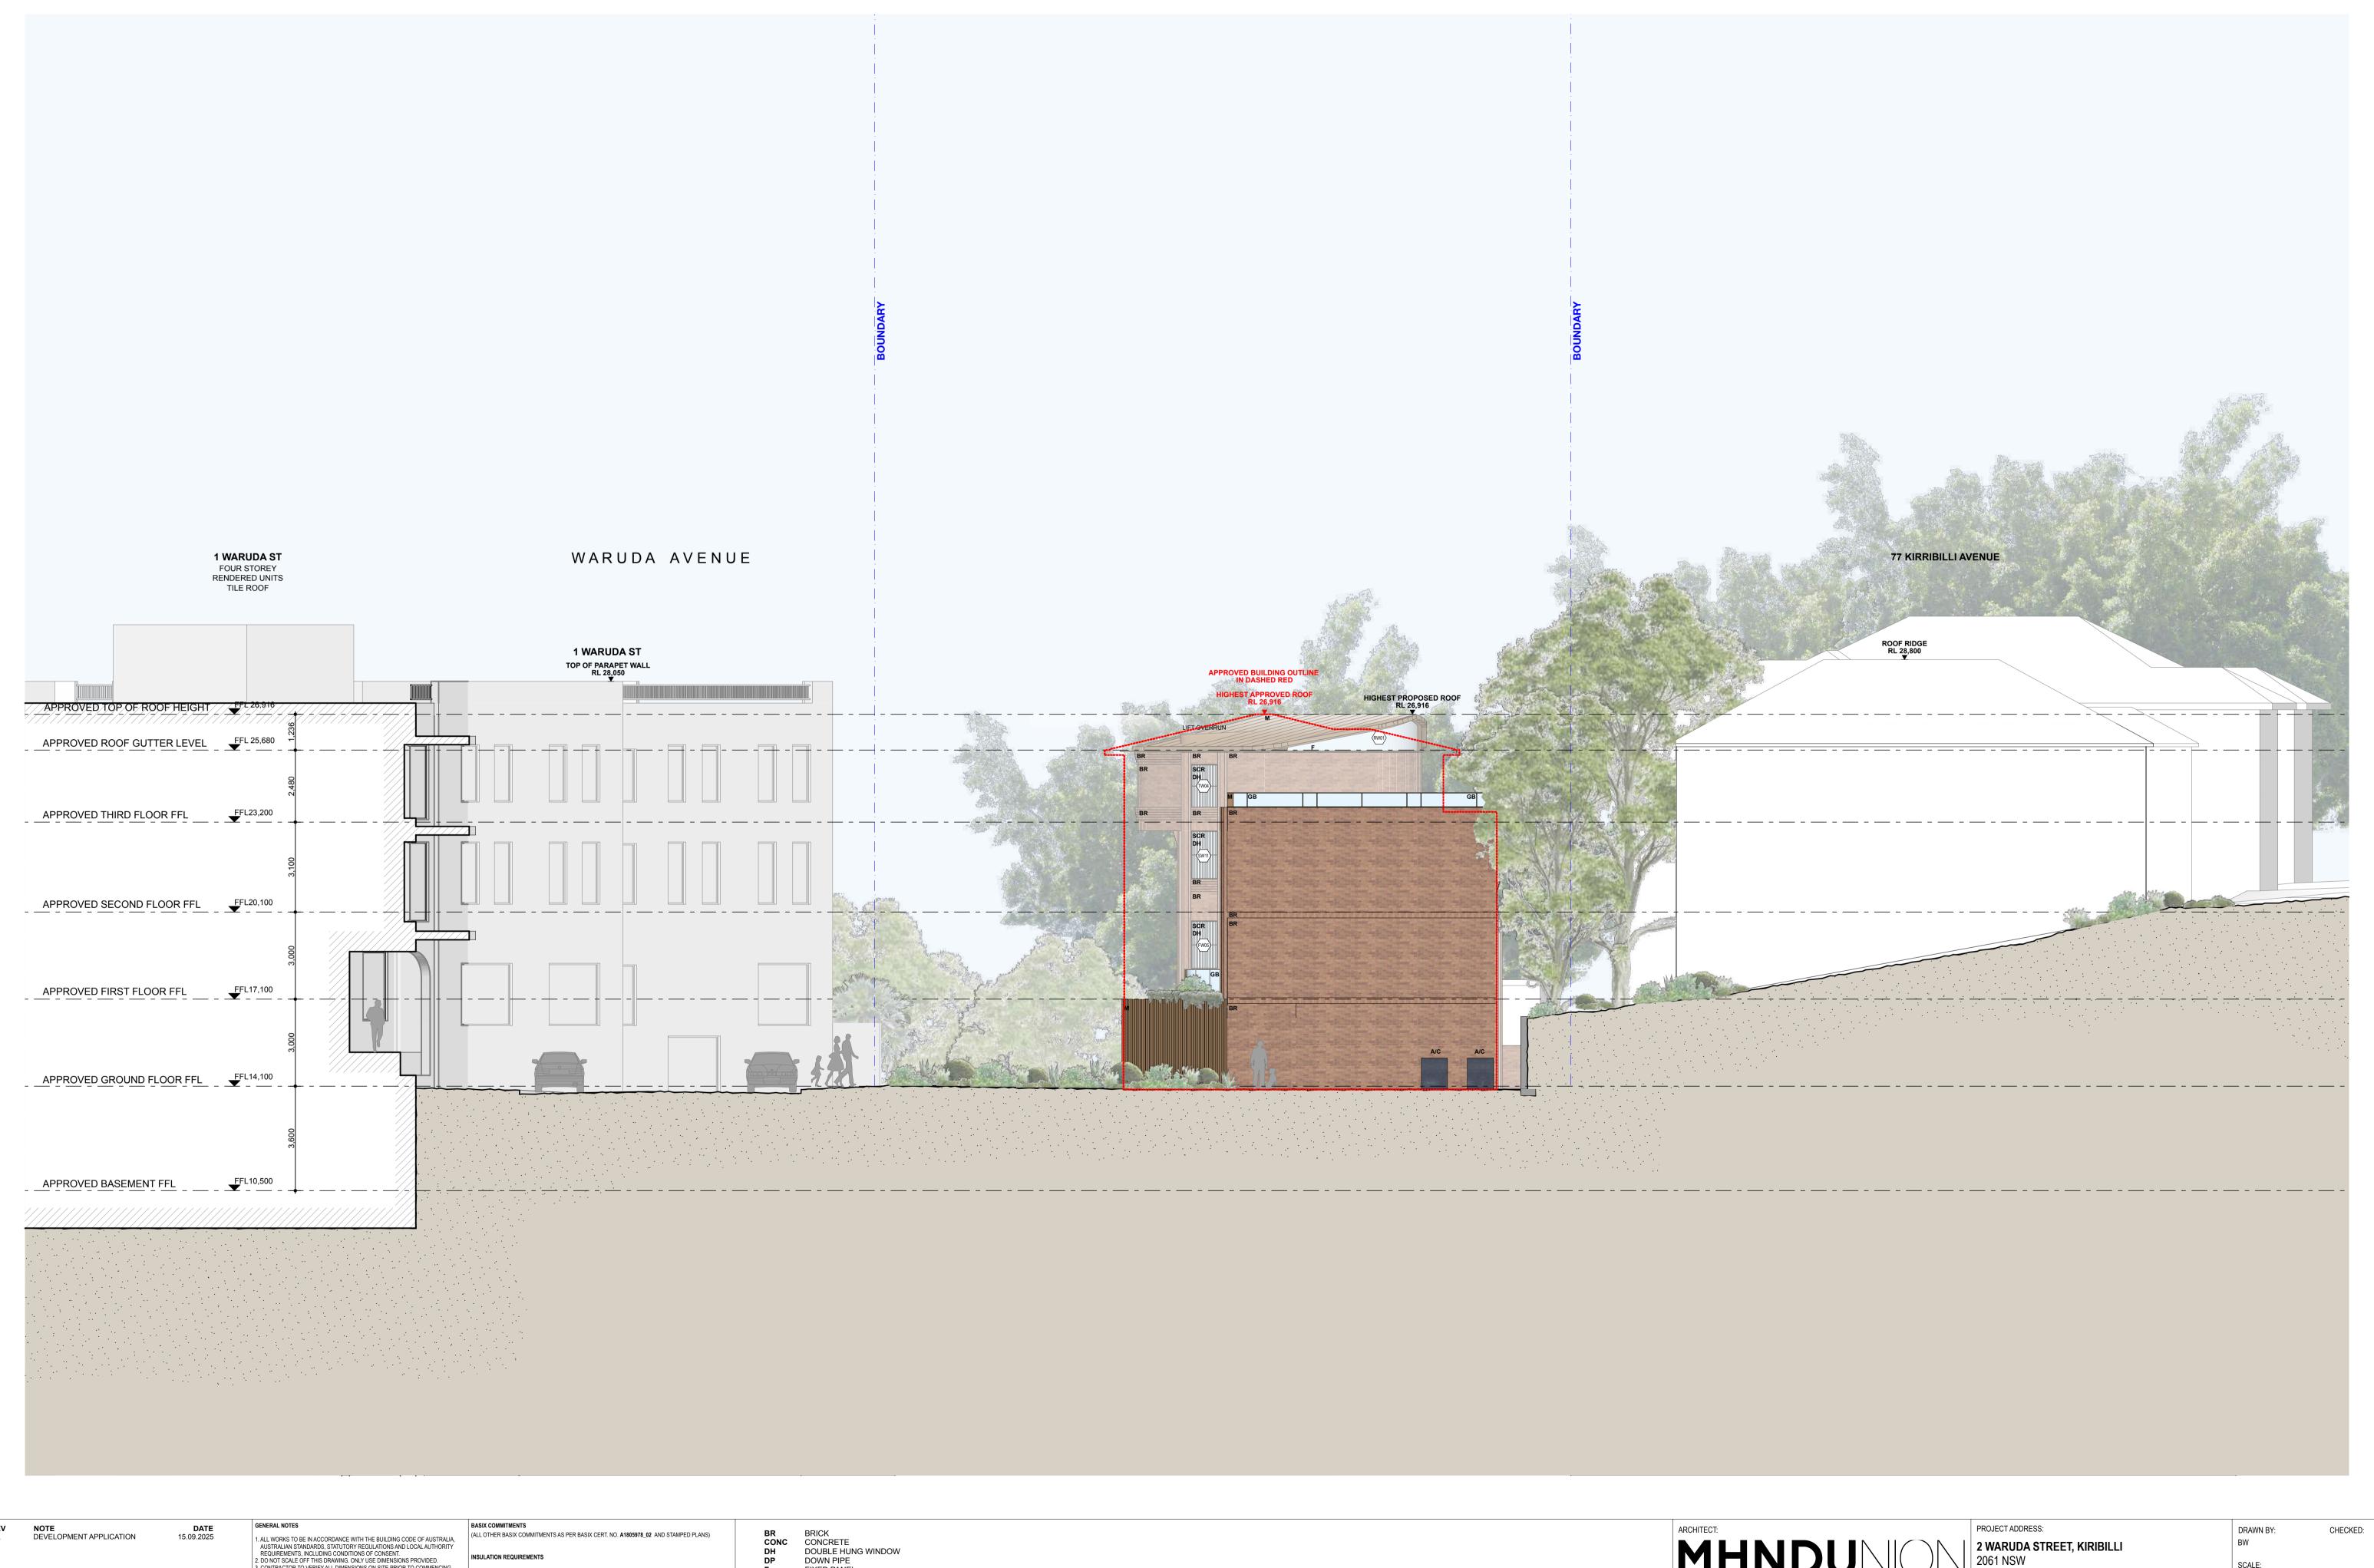

1. ALL WORKS TO BE IN ACCORDANCE WITH THE BUILDING CODE OF AUSTRALIA, AUSTRALIAN STANDARDS, STATUTORY REGULATIONS AND LOCAL AUTHORITY REQUIREMENTS, INCLUDING CONDITIONS OF CONSENT.

2. DO NOT SCALE OFF THIS DRAWING. ONLY USE DIMENSIONS PROVIDED.

3. CONTRACTOR TO VERIFY ALL DIMENSIONS ON SITE PRIOR TO COMMENCING WORK.

4. MINDU DRAWINGS TO BE READ IN CONJUNCTION WITH ALL CONTRACT DOCUMENTS FROM ALL CONSULTANTS.

5. CONTRACTOR TO NOTIFY MINDU OF ANY DISCREPENCIES, DIMENSIONAL INCONSISTENCIES, OR THE NEED FOR CLARIFICATION PRIOR TO MANUFACTURING.

6. CONTRACTOR TO ENSURE CONSISTENCY BETWEEN MATERIALS IS MAINTAINED TO CONSTRUCTION.

8. PROGRESS WORK TO BE VERIFIED AGAINST DRAWINGS / SETTING OUT PRIOR TO CONSTRUCTION.

8. PROGRESS WORK TO BE VERIFIED AGAINST DRAWINGS FOLLOWING EXECUTION AND ARCHITECT TO BE NOTIFIED OF ANY DISCREPANCIES PRIOR TO CONTRACTOR PROCEEDING WITH NEXT TRADE. EXTERNAL WALL: ROOF & CEILING: GLAZING SPEC & TYPE: SOLAR ABSORPTANCE REQUIREMENTS Dark (solar absorptance > 0.70)

REFER TO BASIX CERTIFICATE NO. A1805978\_02 REFER TO BASIX CERTIFICATE NO. A1805978\_02

DOWN PIPE FIXED PANEL F GB M MB MF SCR SK SLI T GLASS BALUSTRADE METAL METAL BALUSTRADE METAL FENCE SCREEN SKYLIGHT SLIDING WINDOW/DOOR TRANSLUCENT GLASS TIMBER

35 RICHARDS LANE SURRY HILLS SYDNEY NSW 2010


T +61 2 9101 1111

F +61 2 9101 1100

www.mhndu.com

2061 NSW (LOT B IN DP 346417) DRAWING TITLE: **EASTERN ELEVATION** 

SCALE: 1:100@A1 ISSUE DATE: REVISION: PROJECT NUMBER: DWG NUMBER: 24-092 viHN Design Union Ptv Ltd. ABN 94 003 717 682 NSW Registration Number 4907 REF: BlMcloud: bcb-26 - BlMcloud Basic for Archicad 26/24-092 2 Waruda St, Kirribilli - DA

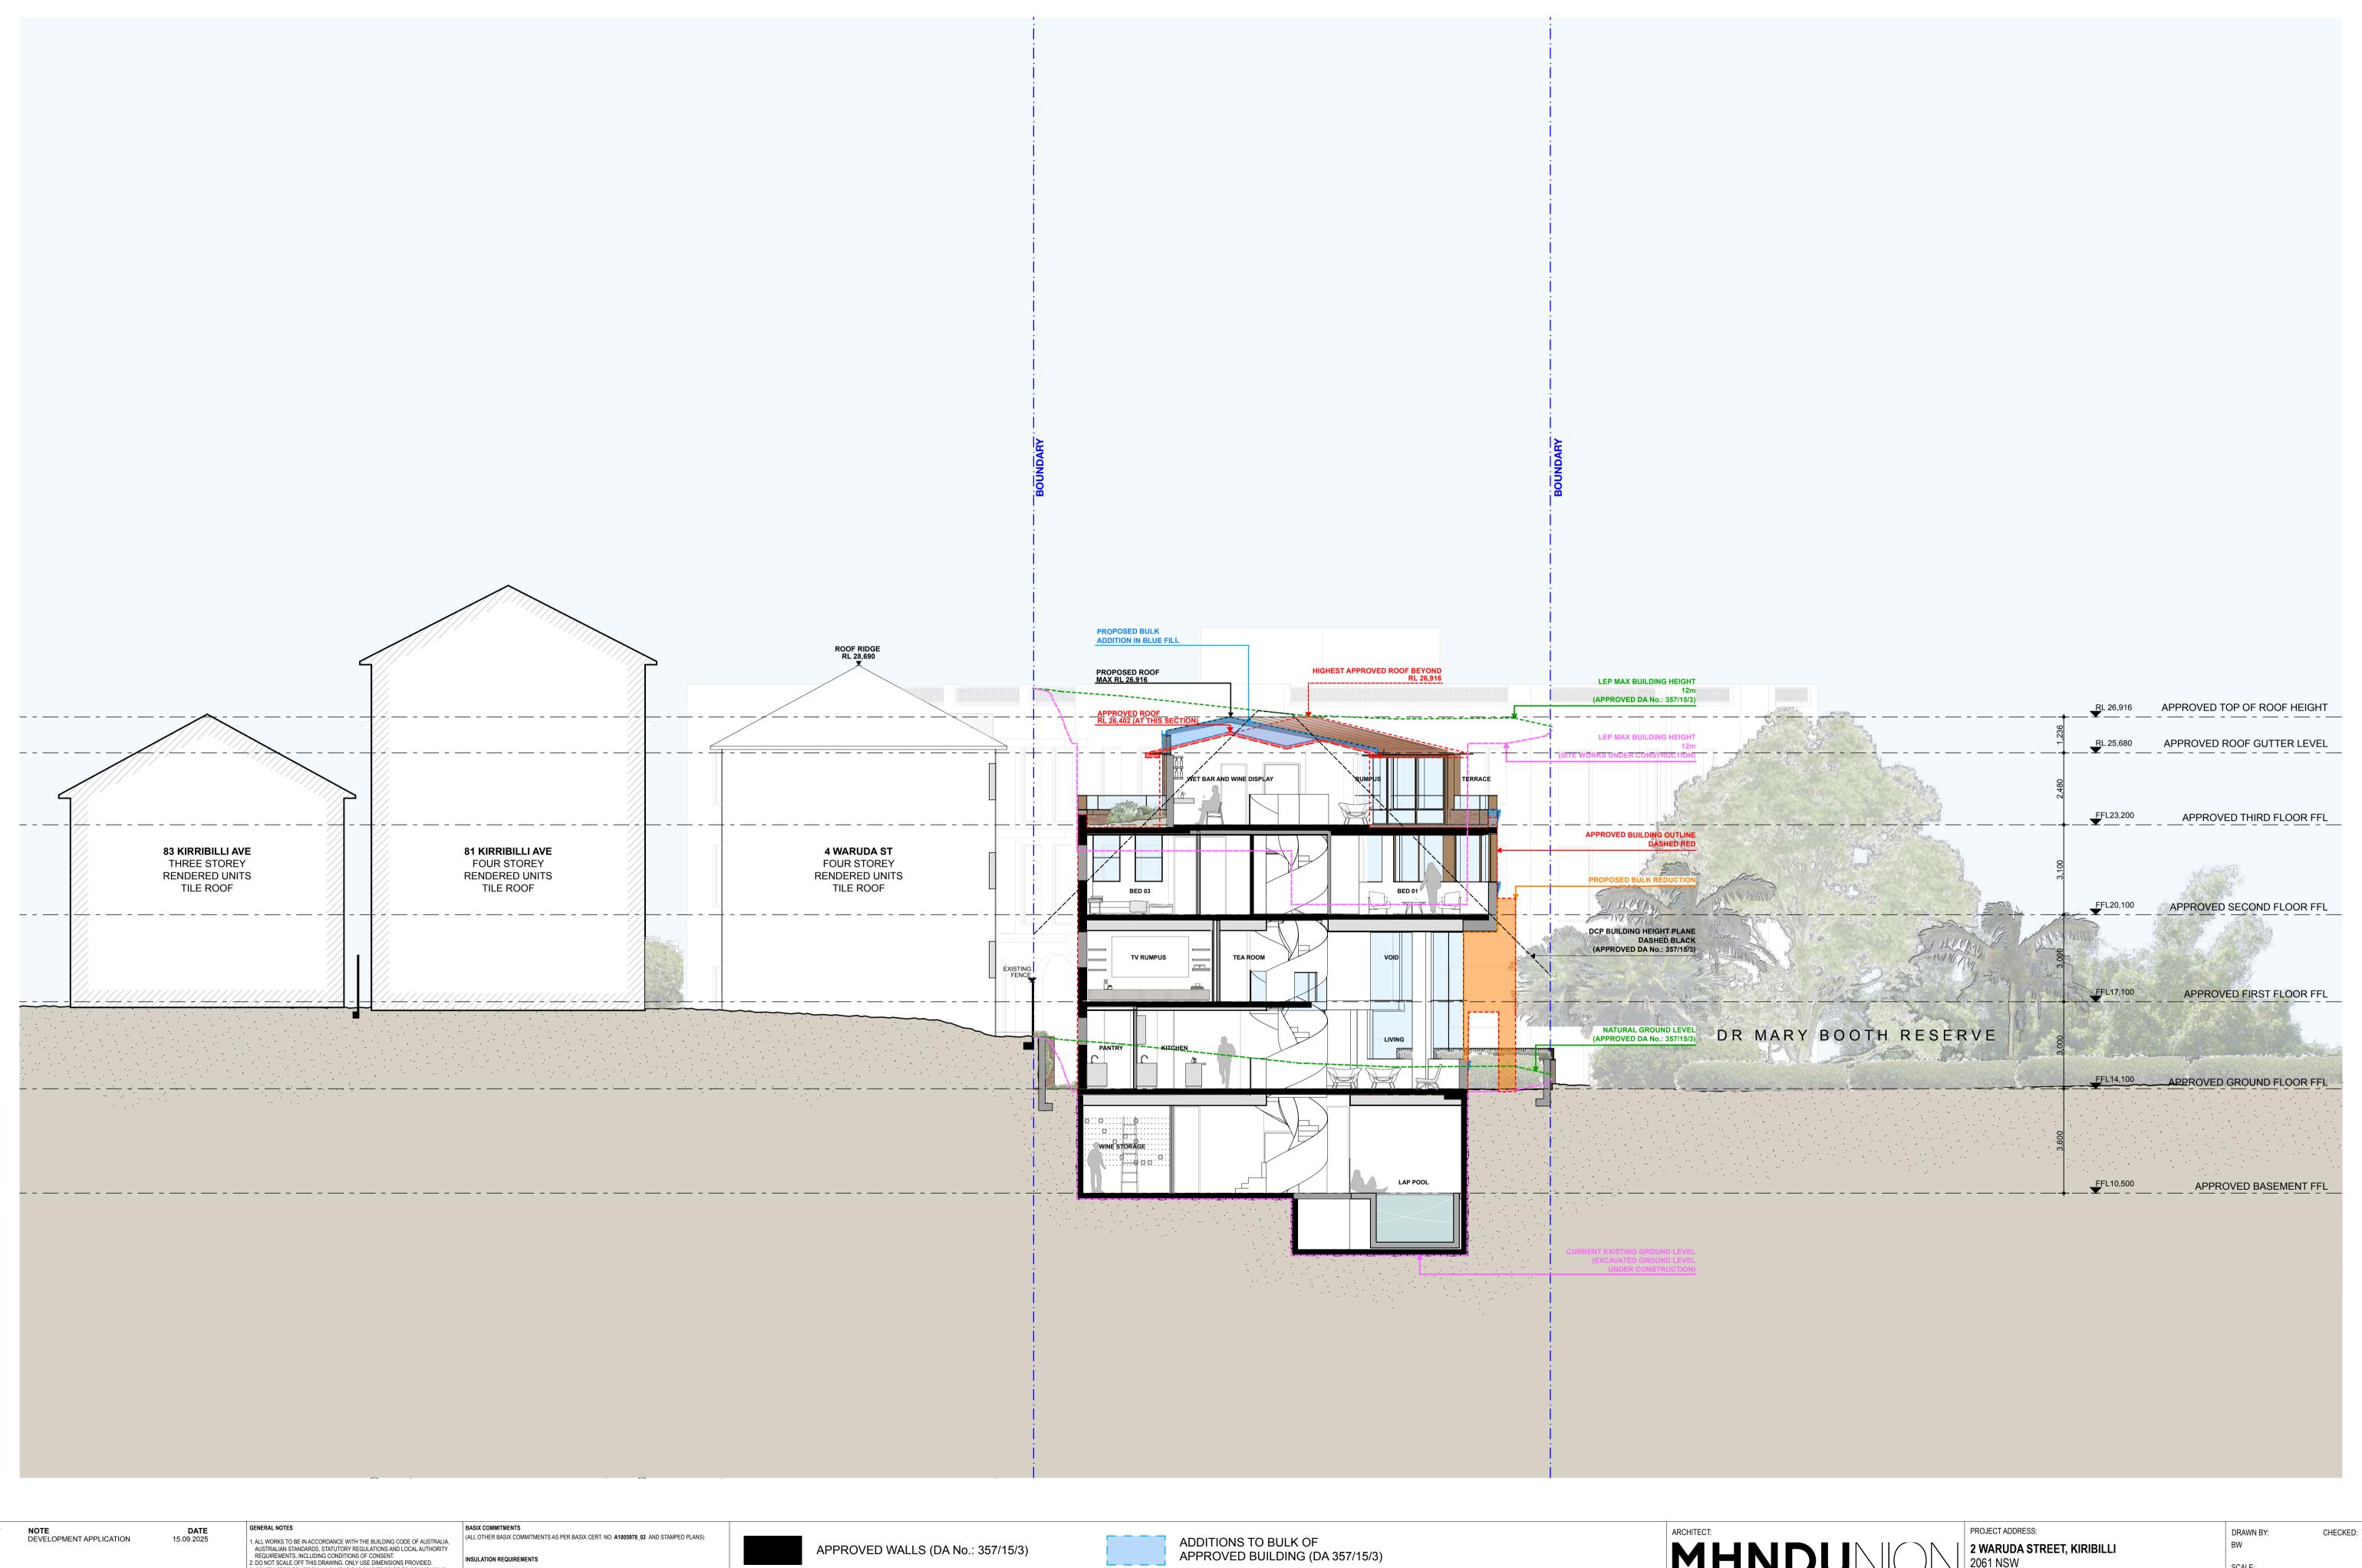

1. ALL WORKS TO BE IN ACCORDANCE WITH THE BUILDING CODE OF AUSTRALIA, AUSTRALIAN STANDARDS, STATUTORY REGULATIONS AND LOCAL AUTHORITY REQUIREMENTS, INCLUDING CONDITIONS OF CONSENT.

2. DO NOT SCALE OFF THIS DRAWING. ONLY USE DIMENSIONS PROVIDED.

3. CONTRACTOR TO VERIFY ALL DIMENSIONS ON SITE PRIOR TO COMMENCING WORK.


4. MINDU DRAWINGS TO BE READ IN CONJUNCTION WITH ALL CONTRACT DOCUMENTS EPOWALL CONSULTANTS. MHNDU DRAWINGS TO BE READ IN CONJUNCTION WITH ALL CONTRACT DOCUMENTS FROM ALL CONSULTANTS.
 CONTRACTOR TO NOTIFY MHNDU OF ANY DISCREPENCIES, DIMENSIONAL INCONSISTENCIES, OR THE NEED FOR CLARIFICATION PRIOR TO MANUFACTURING.
 CONTRACTOR TO ENSURE CONSISTENCY BETWEEN MATERIALS IS MAINTAINED TO MHNDU TO REVIEW ALL CONTRACTOR'S DETAILED DRAWINGS / SETTING OUT PRIOR TO CONSTRUCTION.

B. PROGRESS WORK TO BE VERIFIED AGAINST DRAWINGS FOLLOWING
EXECUTION AND ARCHITECT TO BE NOTIFIED OF ANY DISCREPANCIES PRIOR
TO CONTRACTOR PROCEEDING WITH NEXT TRADE.


EXTERNAL WALL: ROOF & CEILING: GLAZING SPEC & TYPE: REFER TO BASIX CERTIFICATE NO. A1805978\_02 REFER TO BASIX CERTIFICATE NO. A1805978\_02

Dark (solar absorptance > 0.70)

SOLAR ABSORPTANCE REQUIREMENTS

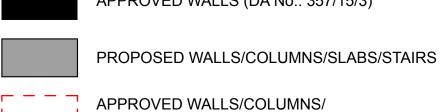

SLABS/WINDOWS TO BE REMOVED

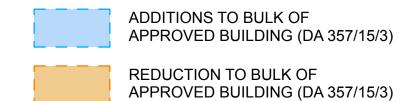


35 RICHARDS LANE SURRY HILLS SYDNEY NSW 2010 T +61 2 9101 1111 F +61 2 9101 1100

www.mhndu.com

2061 NSW (LOT B IN DP 346417) DRAWING TITLE: **SECTION AA** 

SCALE: 1:100@A1 ISSUE DATE: REVISION: DWG NUMBER: PROJECT NUMBER: 24-092 viHN Design Union Ptv Ltd. ABN 94 003 717 682 NSW Registration Number 4907 REF: BlMcloud: bcb-26 - BlMcloud Basic for Archicad 26/24-092 2 Waruda St, Kirribilli - DA

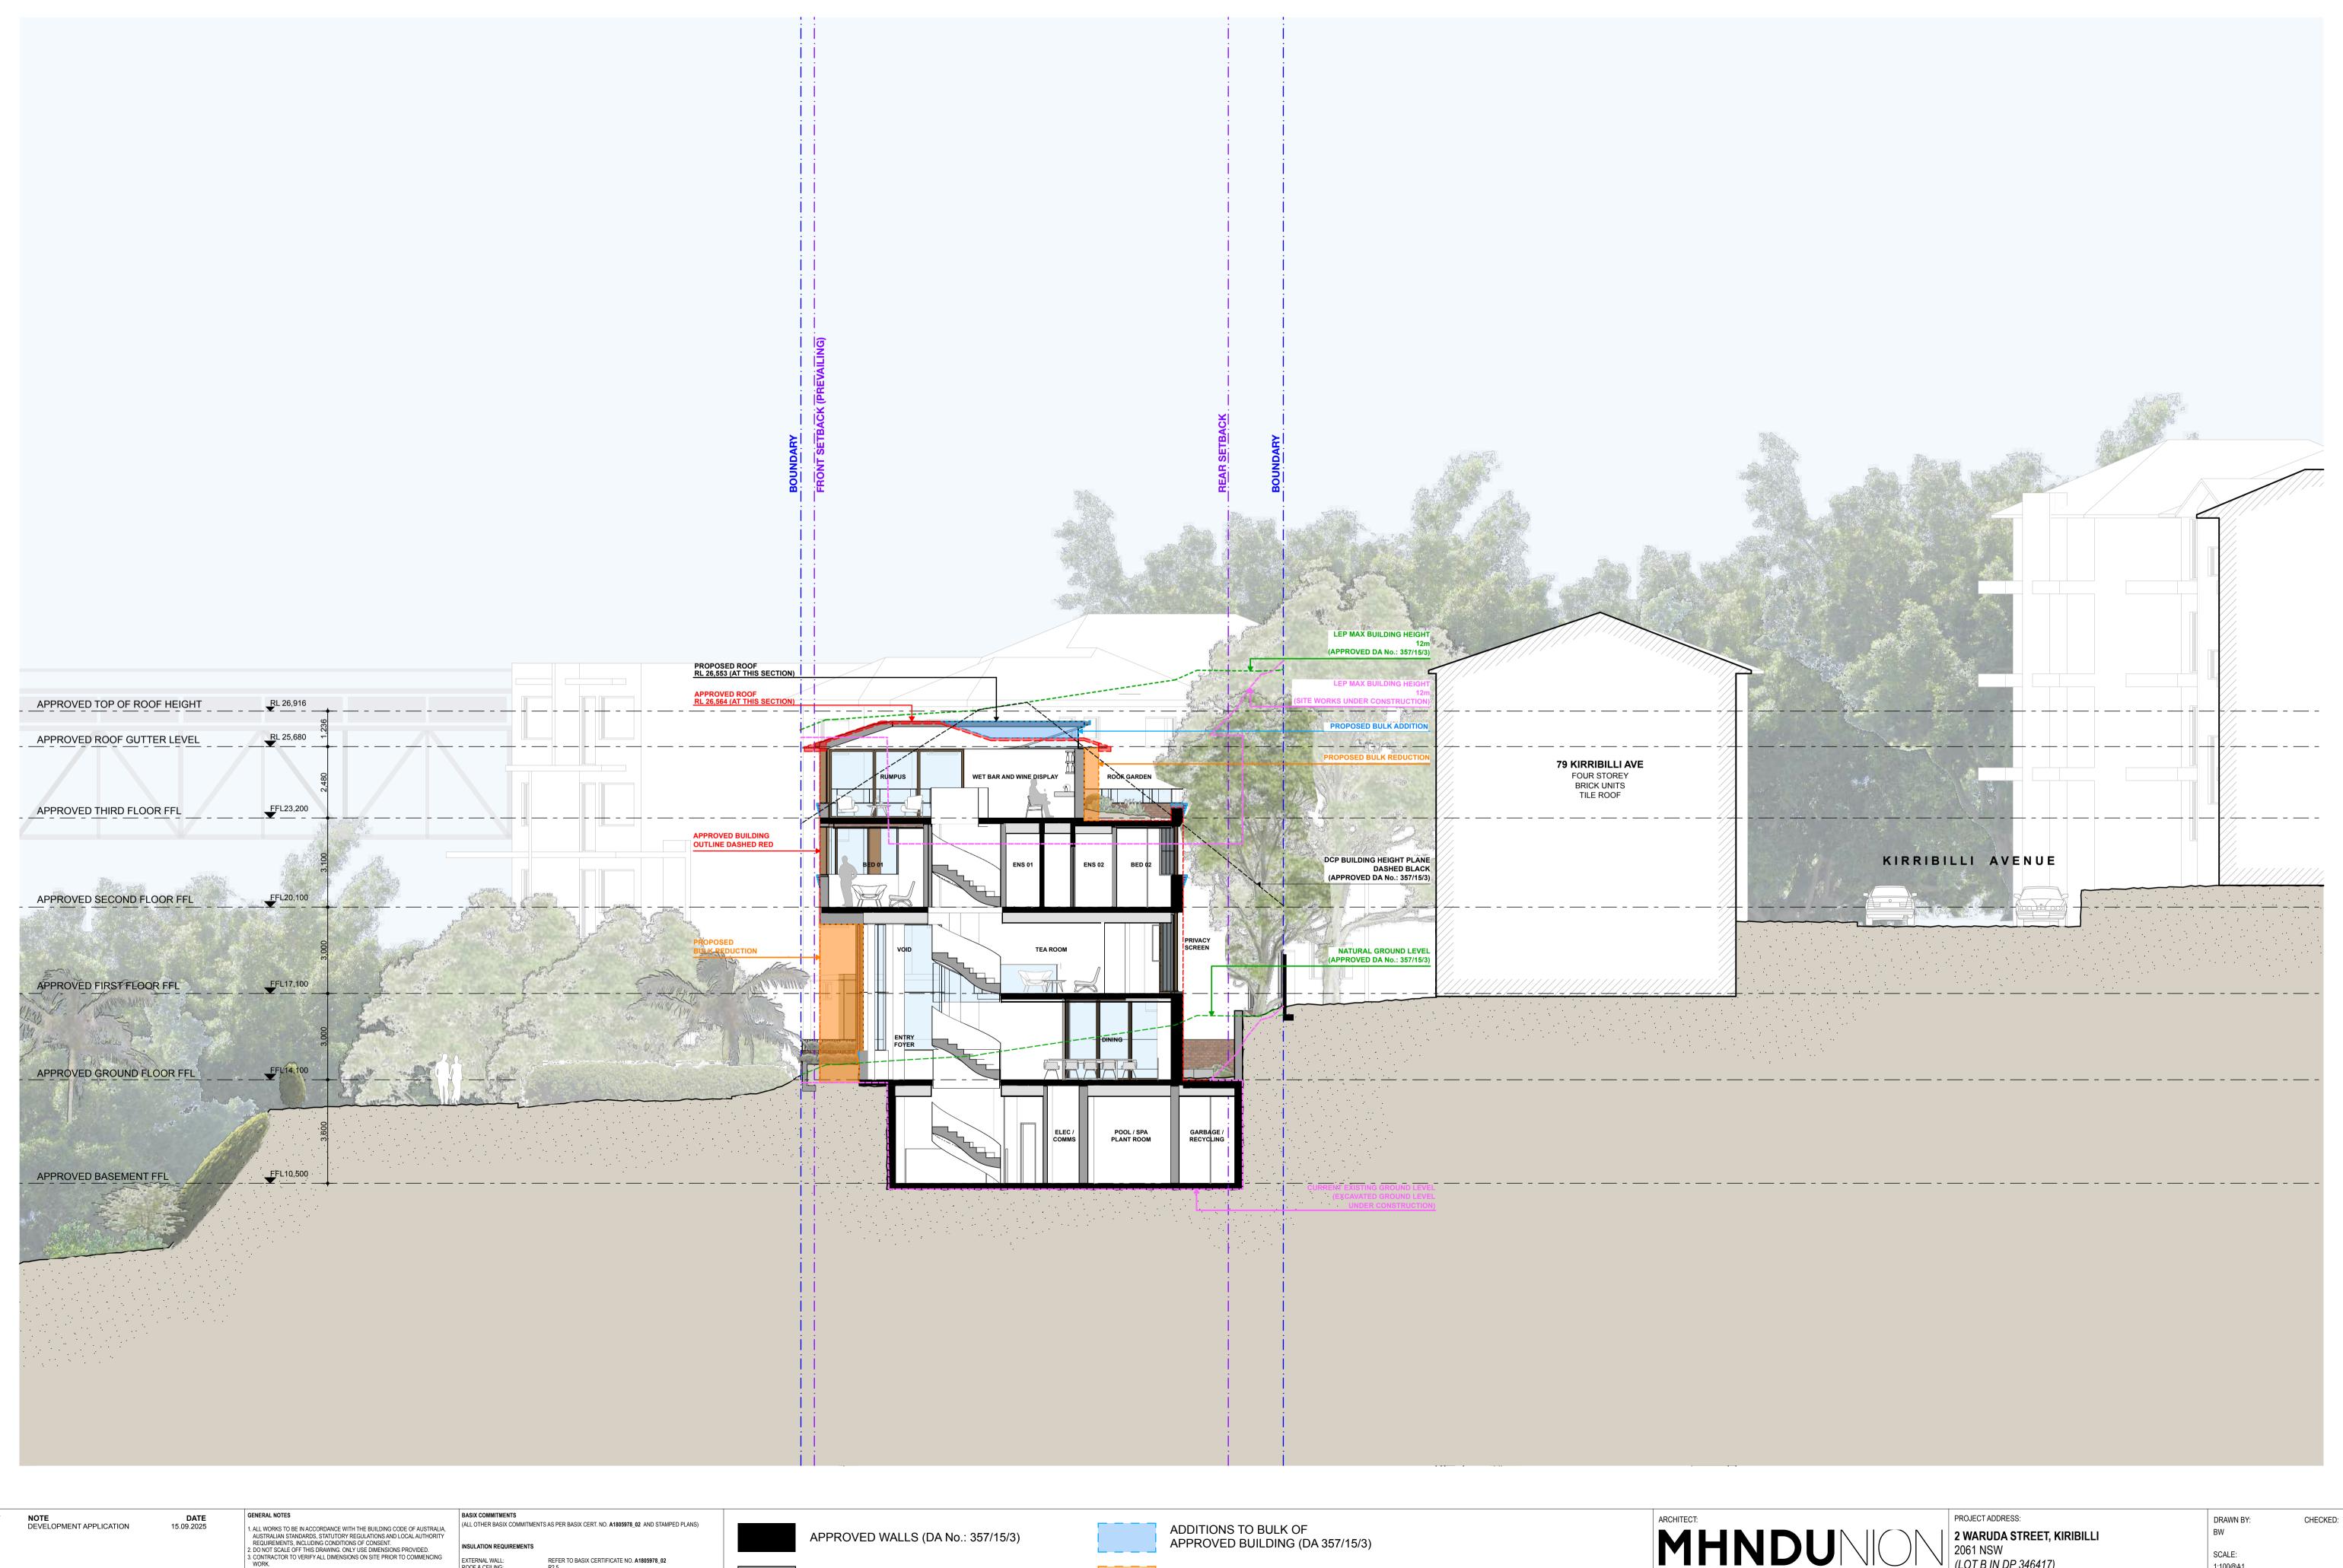

1. ALL WORKS TO BE IN ACCORDANCE WITH THE BUILDING CODE OF AUSTRALIA, AUSTRALIAN STANDARDS, STATUTORY REGULATIONS AND LOCAL AUTHORITY REQUIREMENTS, INCLUDING CONDITIONS OF CONSENT.

2. DO NOT SCALE OFF THIS DRAWING. ONLY USE DIMENSIONS PROVIDED.

3. CONTRACTOR TO VERIFY ALL DIMENSIONS ON SITE PRIOR TO COMMENCING WORK.

4. MINDUD DRAWINGS TO BE READ IN CONJUNCTION WITH ALL CONTRACT DOCUMENTS FROM ALL CONSULTANTS.

5. CONTRACTOR TO NOTIFY MINDU OF ANY DISCREPENCIES, DIMENSIONAL INCONSISTENCIES, OR THE NEED FOR CLARIFICATION PRIOR TO MANUFACTURING.

6. CONTRACTOR TO ENSURE CONSISTENCY BETWEEN MATERIALS IS MAINTAINED TO MANUFACTURING.


7. MINDU TO REVIEW ALL CONTRACTOR'S DETAILED DRAWINGS / SETTING OUT PRIOR TO CONSTRUCTION.


8. PROGRESS WORK TO BE VERIFIED AGAINST DRAWINGS FOLLOWING EXECUTION AND ARCHITECT TO BE NOTIFIED OF ANY DISCREPANCIES PRIOR TO CONTRACTOR PROCEEDING WITH NEXT TRADE.

EXTERNAL WALL: ROOF & CEILING: GLAZING SPEC & TYPE: REFER TO BASIX CERTIFICATE NO. A1805978\_02

Dark (solar absorptance > 0.70)

SOLAR ABSORPTANCE REQUIREMENTS

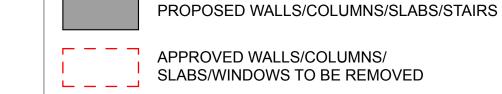

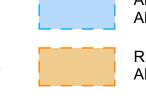

REDUCTION TO BULK OF APPROVED BUILDING (DA 357/15/3)

35 RICHARDS LANE SURRY HILLS SYDNEY NSW 2010 T +61 2 9101 1111

F +61 2 9101 1100

www.mhndu.com

(LOT B IN DP 346417) DRAWING TITLE:

**SECTION BB** 


viHN Design Union Ptv Ltd. ABN 94 003 717 682 NSW Registration Number 4907 REF: BlMcloud: bcb-26 - BlMcloud Basic for Archicad 26/24-092 2 Waruda St, Kirribilli - DA


1:100@A1 ISSUE DATE: REVISION: PROJECT NUMBER: DWG NUMBER: 24-092

# APPROVED BUILDING

# PROPOSED BUILDING

# PROPOSED REDUCTION AND ADDITION TO APPROVED BUILDING BULK

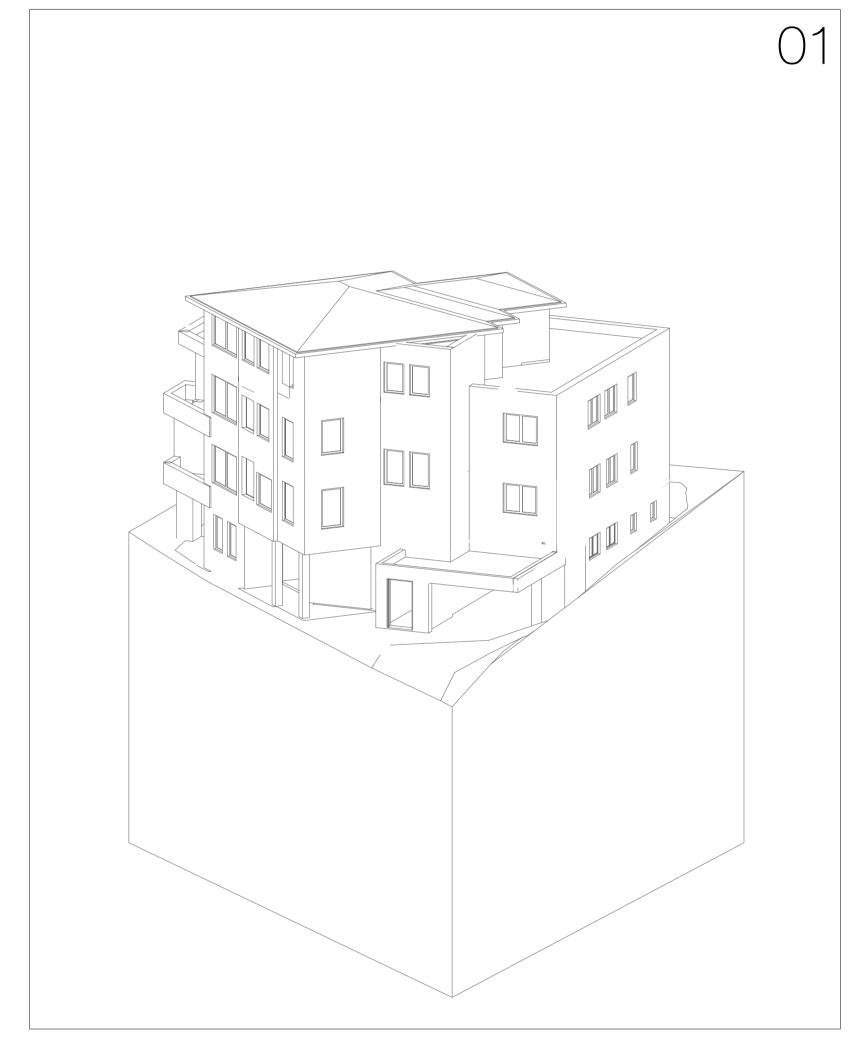

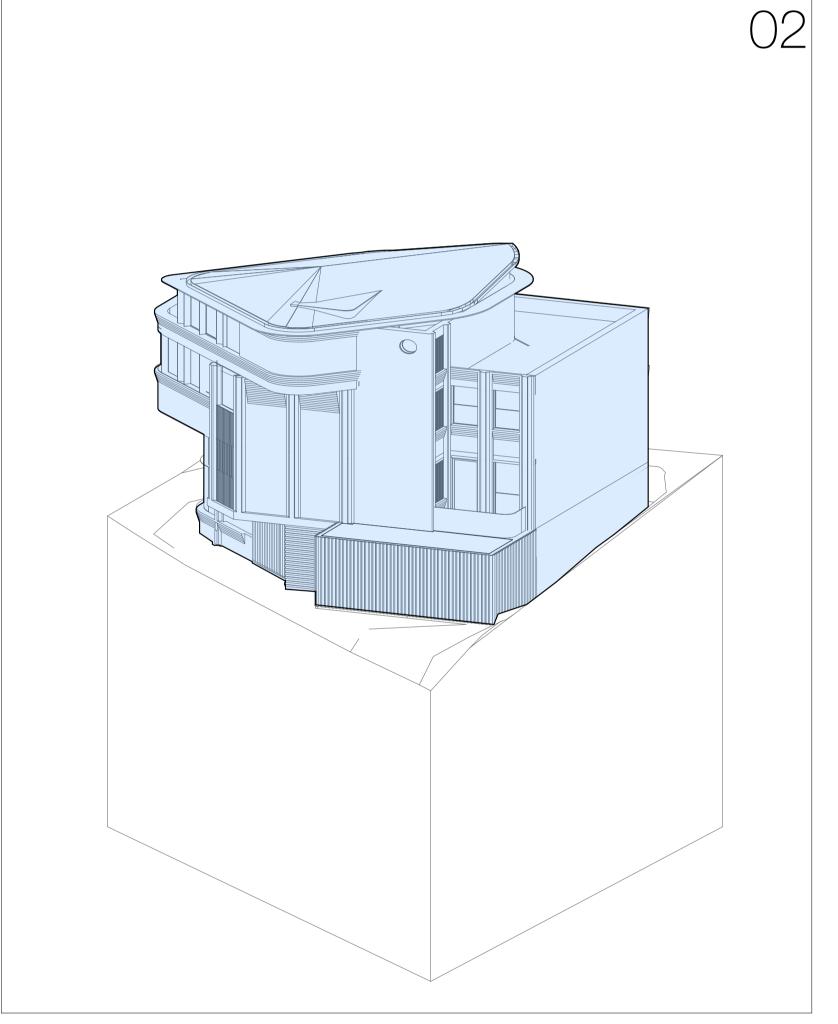



GENERAL NOTES

1. ALL WORKS TO BE IN ACCORDANCE WITH THE BUILDING CODE OF AUSTRALIA, AUSTRALIAN STANDARDS, STATUTORY REGULATIONS AND LOCAL AUTHORITY REQUIREMENTS, INCLUDING CONDITIONS OF CONSENT.

2. DO NOT SCALE OFF THIS DRAWING. ONLY USE DIMENSIONS PROVIDED.

3. CONTRACTOR TO VERIFY ALL DIMENSIONS ON SITE PRIOR TO COMMENCING WORK.

4. MINDUD DRAWINGS TO BE READ IN CONJUNCTION WITH ALL CONTRACT DOCUMENTS FROM ALL CONSULTANTS.

5. CONTRACTOR TO NOTIFY MINDU OF ANY DISCREPENCIES, DIMENSIONAL INCONSISTENCIES, OR THE NEED FOR CLARIFICATION PRIOR TO MANUFACTURING.

6. CONTRACTOR TO ENSURE CONSISTENCY BETWEEN MATERIALS IS MAINTAINED TO CONSTRUCTION.

7. MINDU TO REVIEW ALL CONTRACTOR'S DETAILED DRAWINGS / SETTING OUT PRIOR TO CONSTRUCTION.

8. PROGRESS WORK TO BE VERIFIED AGAINST DRAWINGS FOLLOWING EXECUTION AND ARCHITECT TO BE NOTIFIED OF ANY DISCREPANCIES PRIOR TO CONTRACTOR PROCEEDING WITH NEXT TRADE.

BASIX COMMITMENTS


(ALL OTHER BASIX COMMITMENTS AS PER BASIX CERT. NO. A1805978\_02 AND STAMPED PLANS)


Dark (solar absorptance > 0.70)

INSULATION REQUIREMENTS

EXTERNAL WALL:
ROOF & CEILING:
ROOF & CEILING:
R2.5
GLAZING SPEC & TYPE:
REFER TO BASIX CERTIFICATE NO. A1805978\_02

SOLAR ABSORPTANCE REQUIREMENTS

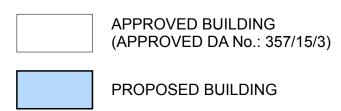

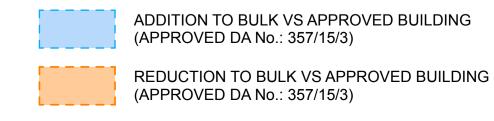

viHN Design Union Ptv Ltd. ABN 94 003 717 682 NSW Registration Number 4907 REF: BIMcloud: bcb-26 - BIMcloud Basic for Archicad 26/24-092 2 Waruda St, Kirribilli - DA

www.mhndu.com

CHECKED:

REVISION:

24-092

DWG NUMBER:


### APPROVED FACADE GLAZING - No. 75-77 KIRRIBILLI AVENUE

# 100 KIRRIBILLI AVE 102 KIRRIBILLI AVE 75 ROOF ▼ RL 30,000 30000 75 L05 26500 EXISTING 75 L04 23300 75/77 L03 20100 75/77 L02 16900 75/77 L01 13700 75 KIRRIBILLI AVE LEVEL AT MARY BOOTH OUTLINE OF EX. BUILDING -EXISTING GROUND LEVEL OUTLINE OF EX. BUIL 75-77 KIRRIBILLI AVE - APPROVED SOUTH ELEVATION FROM DRAWING 213 - (LEC Appeal - S4.55(8) modification of DA88/23) SATISFIES COURT CONSENT ORDERS - 14/11/2024 GLAZING AREA = $169m^2$ NON-GLAZING AREA = $60m^2$ TOTAL AREA = $229m^2$ **PERCENTAGE GLAZED AREA OUT OF TOTAL AREA = 74%**

## PROPOSED FACADE GLAZING - 2 WARUDA STREET



# SCOPE OF STUDY - BUILDING FACADES FACING DR MARY BOOTH RESERVE

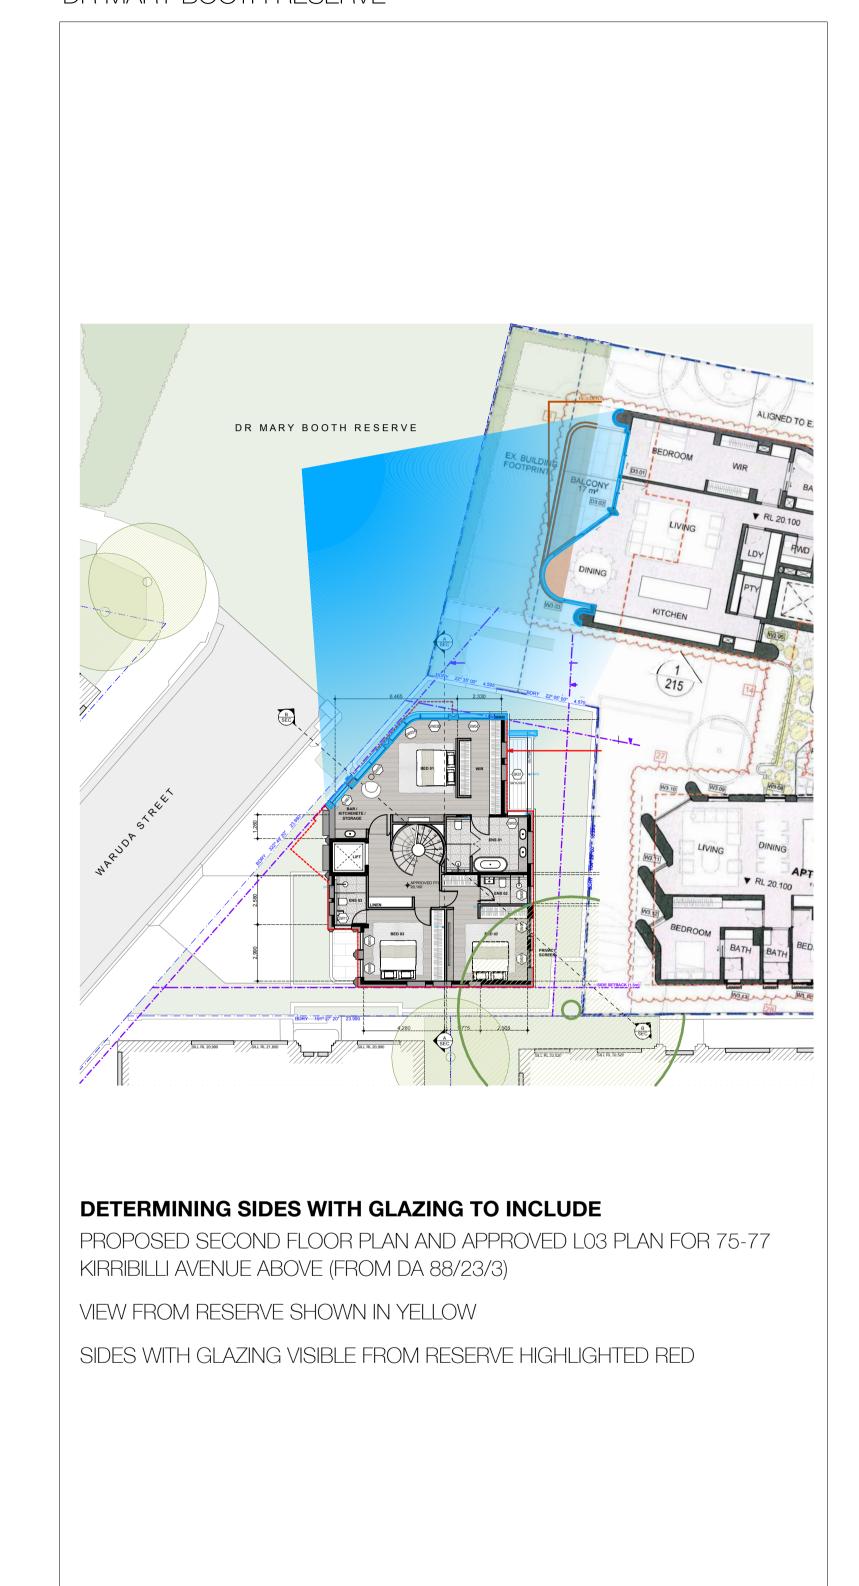

EXTERNAL WALL: REFER TO BASIX CERTIFICATE NO. A1805978\_02
ROOF & CEILING: R2.5
GLAZING SPEC & TYPE: REFER TO BASIX CERTIFICATE NO. A1805978\_02

SOLAR ABSORPTANCE REQUIREMENTS

www.mhndu.com

MHN Desian Union Ptv Ltd. ABN 94 003 717 682


NSW Registration Number 4907 | REF: BlMcloud: bcb-26 - BlMcloud Basic for Archicad 26/24-092 2 Waruda St, Kirribilli - DA

FRONT FACING GLAZING COMPARISON

24-092

#### SETBACK CONTROLS (NORTH SYDNEY DCP)

TABLE B-1.5 - Side Setback Requirements					
Zone	Development Types	Minimum Setback Requirement			
R4 High Density Residential	occupancies; Dwelling houses; Group Homes; Secondary dwellings; Semi- detached dwellings;  The building must not exceed height plane commencing at 3 ground level (existing) from si		The building must not exceed a building height plane commencing at 3.5m above ground level (existing) from side bounda and projected internally to the site at 45°		
	Boarding houses; Multi-dwelling housing; Residential flat building; seniors housing	On land with a height limit of 12m or less	3m; and The building m exceed a buildi plane commend above ground l (existing) from boundaries and internally to the (refer to Figure	ng height cing at 3.5m evel side I projected e site at 45°	
		On land with a height limit greater	1st to 3rd storey (up to 10m)	4.5m	
than 12m	than 12m	Above 3rd storey	6m		

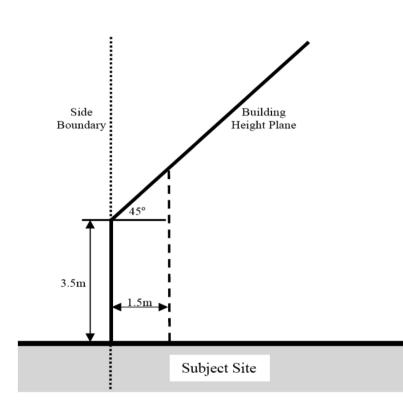

Setback and building height plane controls for the *R4 High Density* Residential zone, where the height limit is equal to 12m or less.

**Note:** The actual setback of the building may need to be increased to satisfy building separation requirements within cl.1.3.10 to Part B of

- P5 Provide rear building setbacks that match those on adjoining properties, or, if adjoining properties are not characteristic, with setbacks identified in the relevant area character statement.
- P6 Despite P5 above, buildings within the R4 High Density Residential zone:
  - (a) must be setback a minimum of 1.5m from the rear boundary; and
  - where the land is restricted by a height limit:
    - (i) of 12m or less, must not exceed a building height plane commencing at 3.5m above ground level (existing) rear boundary and projected at an angle of 45° internally to the site (refer to Figure B-1.3); or
    - (ii) in excess of 12m must be setback at least 4.5m from the rear boundary for the 1<sup>st</sup> to 3<sup>rd</sup> storeys of the building (no more than 7m above existing ground level) and 6m for any part of the building above the 3<sup>rd</sup> storey.


**Note:** The actual setback of the building may need to be increased to satisfy building separation requirements within s.1.3.10 to Part B of the DCP.

#### Side

P2 Building setbacks are to comply with the requirements set out in Table B-1.5.

#### Front

P1 The front setback must match the alignment of the primary facades of buildings on adjoining properties. Where different setbacks occur, the average of the setbacks of those primary facades is to be used.

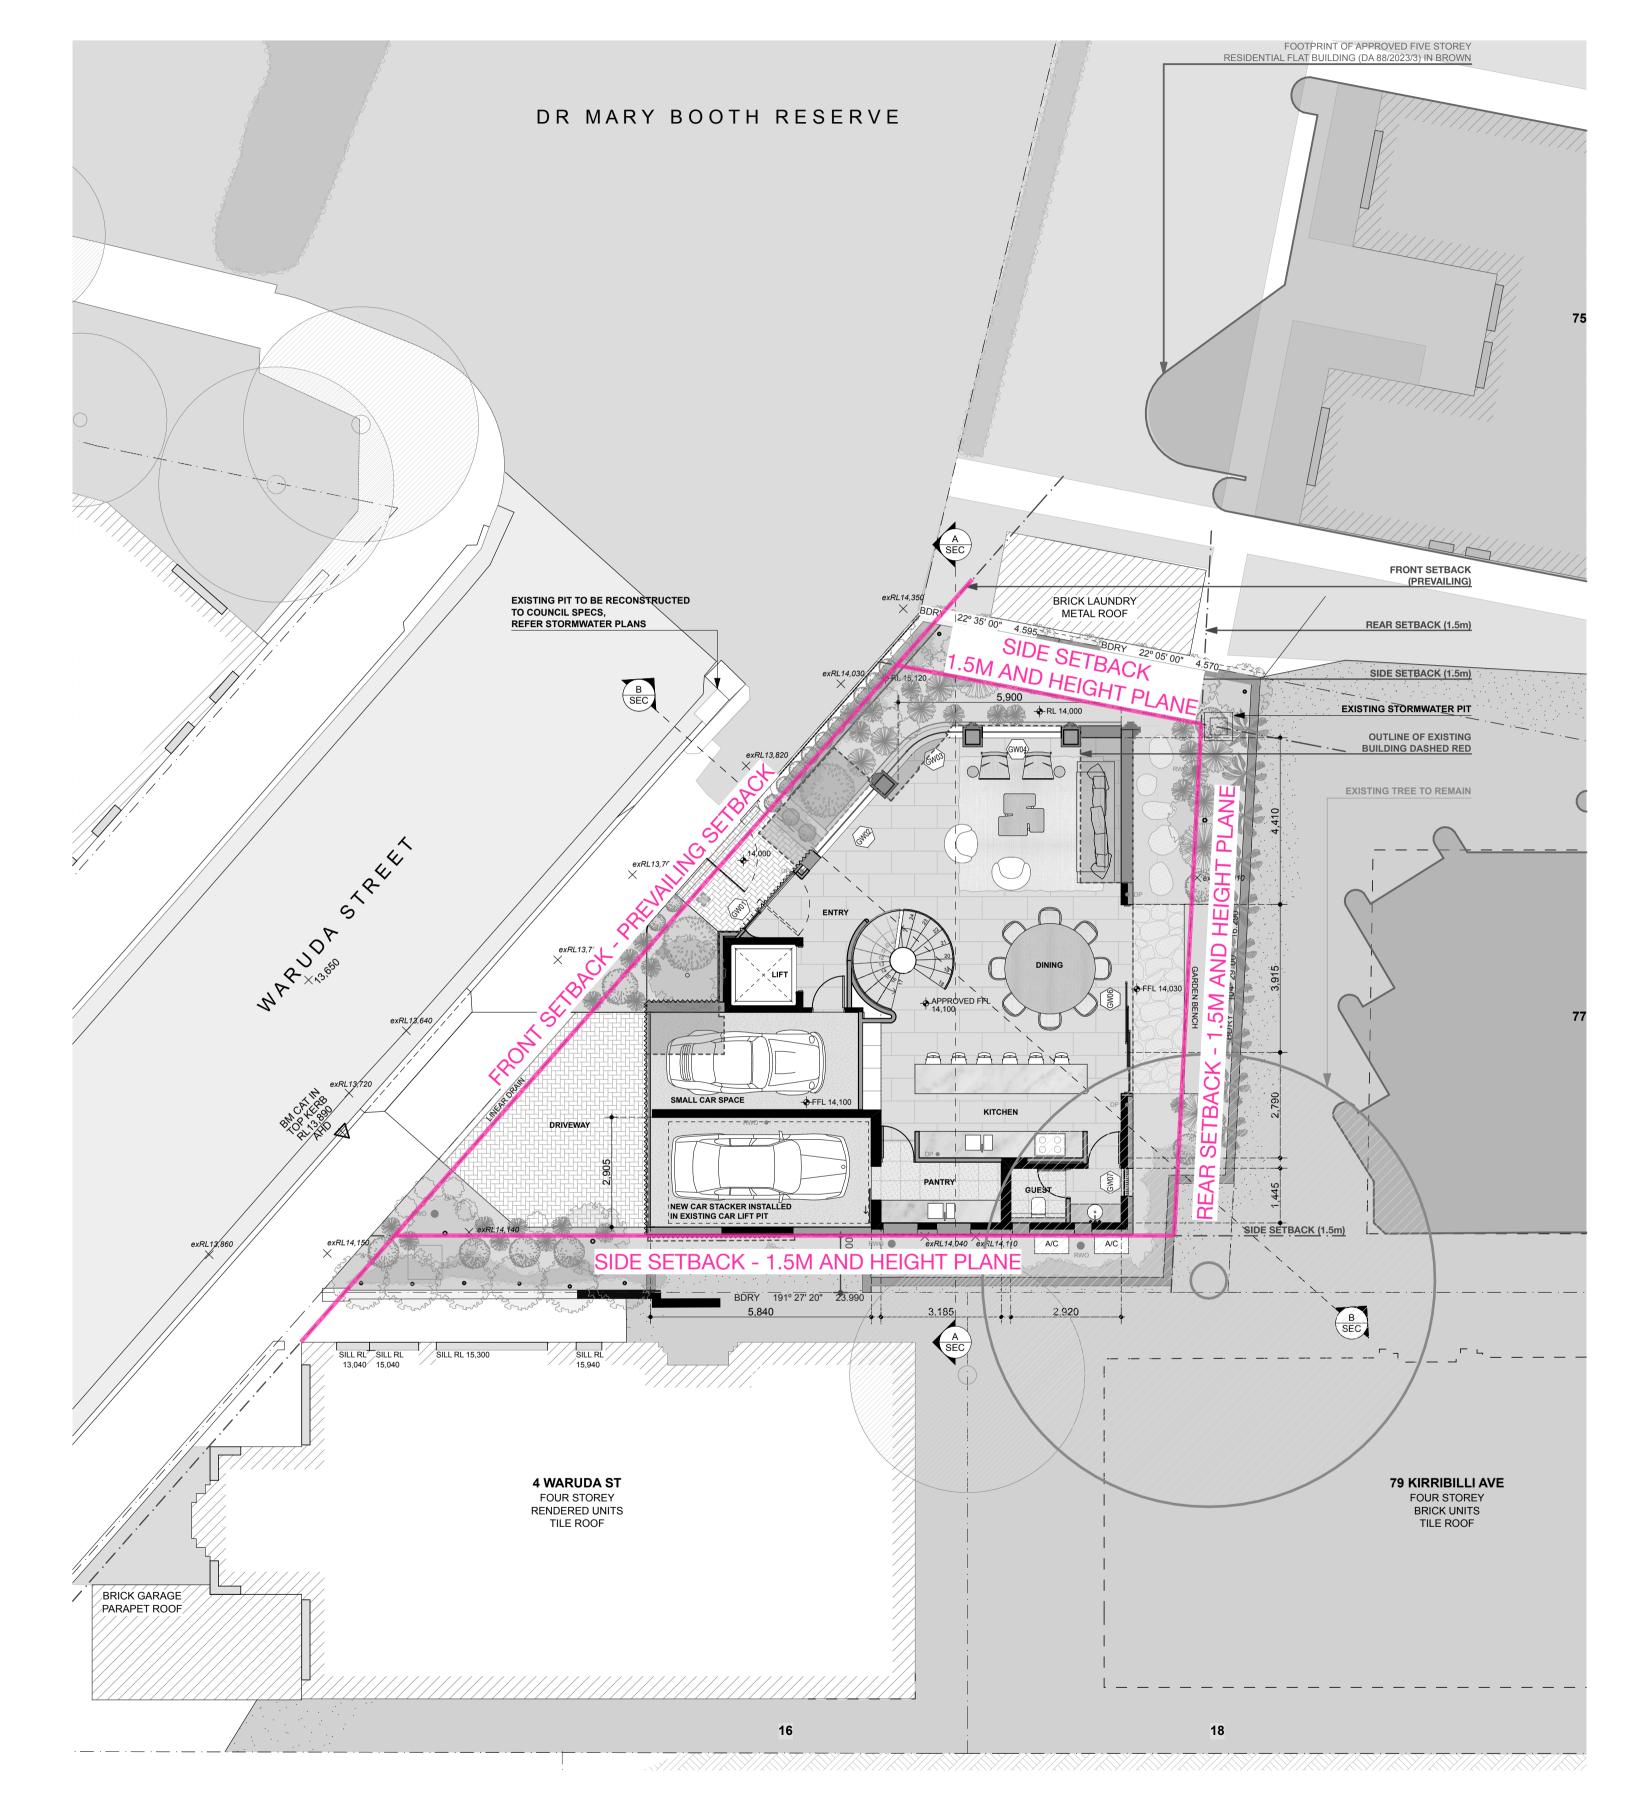

NOTE
DEVELOPMENT APPLICATION

1. ALL WORKS TO BE IN ACCORDANCE WITH THE BUILDING CODE OF AUSTRALIA, AUSTRALIAN STANDARDS, STATUTORY REGULATIONS AND LOCAL AUTHORITY REQUIREMENTS, INCLUDING CONDITIONS OF CONSENT. 2. DO NOT SCALE OFF THIS DRAWING, ONLY USE DIMENSIONS PROVIDED. CONTRACTOR TO VERIFY ALL DIMENSIONS ON SITE PRIOR TO COMMENCING WORK.

 MHNDU DRAWINGS TO BE READ IN CONJUNCTION WITH ALL CONTRACT MANDU DRAWINGS TO BE READ IN CONJUNCTION WITH ALL CONTRACT DOCUMENTS FROM ALL CONSULTANTS.

 CONTRACTOR TO NOTIFY MHNDU OF ANY DISCREPENCIES, DIMENSIONAL INCONSISTENCIES, OR THE NEED FOR CLARIFICATION PRIOR TO MANUFACTURING.

 CONTRACTOR TO ENSURE CONSISTENCY BETWEEN MATERIALS IS MAINTAINED.

 MHNDU TO REVIEW ALL CONTRACTOR'S DETAILED DRAWINGS / SETTING OUT PRIOR TO CONSTRUCTION.

 DROODES WOODE TO BE VEDICIED ACAINST DRAWINGS FOLLOWING. PRIOR TO CONSTRUCTION.

8. PROGRESS WORK TO BE VERIFIED AGAINST DRAWINGS FOLLOWING
EXECUTION AND ARCHITECT TO BE NOTIFIED OF ANY DISCREPANCIES PRIOR
TO CONTRACTOR PROCEEDING WITH NEXT TRADE.

(ALL OTHER BASIX COMMITMENTS AS PER BASIX CERT. NO. A1805978\_02 AND STAMPED PLANS) INSULATION REQUIREMENTS

EXTERNAL WALL: ROOF & CEILING: GLAZING SPEC & TYPE: REFER TO BASIX CERTIFICATE NO. A1805978\_02 REFER TO BASIX CERTIFICATE NO. A1805978\_02

SOLAR ABSORPTANCE REQUIREMENTS

35 RICHARDS LANE SURRY HILLS SYDNEY NSW 2010 T +61 2 9101 1111 F +61 2 9101 1100 www.mhndu.com

MHN Desian Union Ptv Ltd. ABN 94 003 717 682

PROJECT ADDRESS: DRAWN BY: 2 WARUDA STREET, KIRIBILLI 2061 NSW SCALE: (LOT B IN DP 346417) ISSUE DATE: **COMPLIANCE SUMMARY - SETBACKS** 

NSW Registration Number 4907 | REF: BlMcloud: bcb-26 - BlMcloud Basic for Archicad 26/24-092 2 Waruda St, Kirribilli - DA

REVISION:

PROJECT NUMBER:

24-092

#### \*Previous maximum site coverage control 45% / 130m². Approved subject to deferred commencement condition since the approved scheme was non-compliant

proposed site coverage	<b>45%*</b> / 130m <sup>2</sup>	49% / 143m²	50% / 144.85m <sup>2</sup>	YES
maximum site coverage (detached dwelling Lot size 230-499m²)				
Zoning R4 High Density Residential (detached dwelling - <b>site area 289.7m²</b> )	Approved	Proposed	Control	Compliance


## SITE COVERAGE CONTROL (NORTH SYDNEY DCP)


- P2 For the purposes of P1, the following items are considered to constitute site coverage:
  - (a) buildings as defined by the <u>FP&A Act 1979</u>;
  - (b) garages and carports;
  - (c) sheds;
  - (d) enclosed / covered balconies, decks, pergolas and the like;
  - (e) swimming pools, spa pools and the like:
  - other structures including:
  - (i) permanent BBQ structures;
  - (ii) cabanas;
  - (iii) external staircases;
  - (iv) gazebos;
  - (v) greenhouse/glasshouse;
  - (vi) plant rooms;
  - (vii) rainwater tanks;
  - (viii) ramps;
  - (ix) garbage storage facilities.


### However, site coverage excludes:

- (g) any basement;
- (h) any part of an awning that is outside the subject site;
- (i) any eaves;
- unenclosed balconies<sup>5</sup>, decks, pergolas and the like; <sup>5</sup> Balconies which are open on more than 1 side and are not located under the roof line of the building or a balcony
- paving and patios (porous and non-porous);
- driveways and car stand areas (porous and non-porous);
- (m) water features; or
- (n) anything else defined as landscaped area.
- P3 For the purposes of P1, the area of any access handle, access way or right of carriageway is to be excluded from the calculation of site area and site coverage.
- P1 Maximum site coverage must be in accordance with Table B-1.6.

TABLE B-1.6: Maximum Site Coverage Requirements				
Residential Development Type	Lot Size (m²)	Site Coverage (max)		
	0-229	60%		
Detached dwelling, semi- detached dwelling, attached dwelling (including any	230-499	50%		
	500-749	40%		
secondary dwelling if provided)	750-999	35%		
	1000+	30%		
Dual occupancy	All	45%		
Multi-dwelling housing	All	50%		
Residential flat building	All	45%		

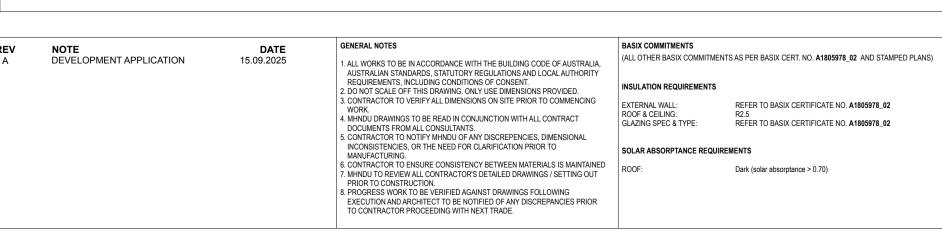

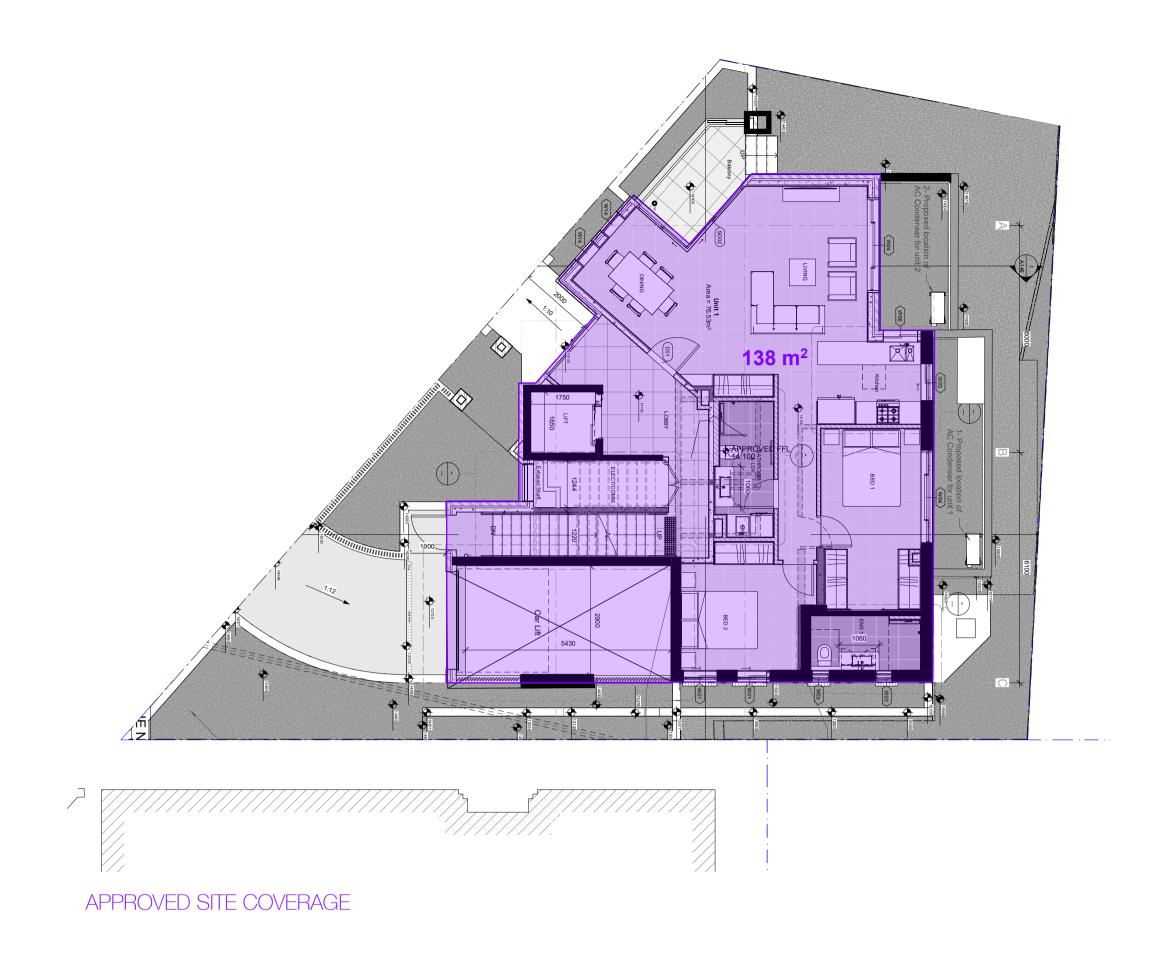

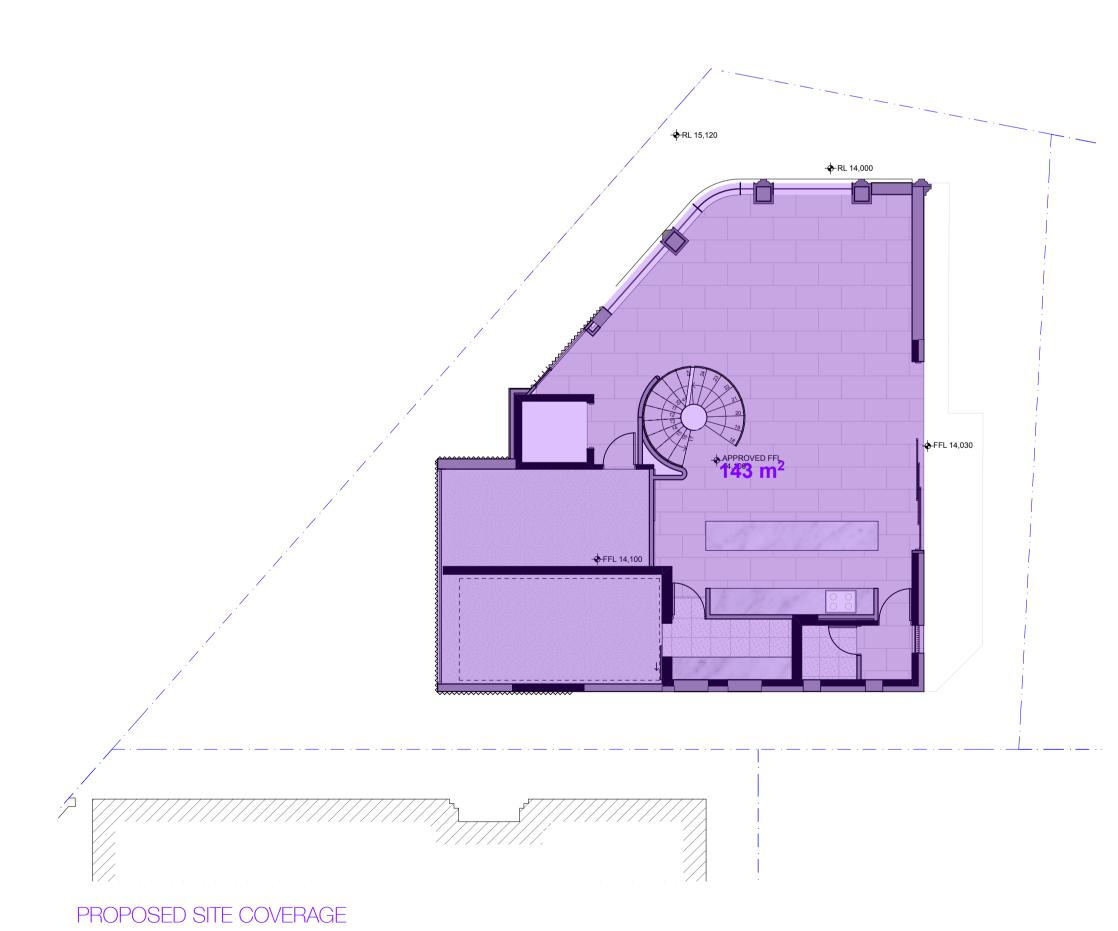



PROJECT ADDRESS: DRAWN BY: 2 WARUDA STREET, KIRIBILLI 2061 NSW SCALE: (LOT B IN DP 346417) ISSUE DATE: REVISION: **COMPLIANCE SUMMARY - SITE COVERAGE** DWG NUMBER: PROJECT NUMBER: 24-092 MHN Design Union Ptv Ltd. ABN 94 003 717 682 NSW Registration Number 4907 REF: BlMcloud: bcb-26 - BlMcloud: bcb-26 - BlMcloud Basic for Archicad 26/24-092 2 Waruda St, Kirribilli - DA

#### \*Previous landscape area control 40% / 115m² approved subject to a deferred commencement condition since the approved scheme was non-compliant

#### \*\*Previous maximum un-built upon control 15% / 43m²

Zoning R4 High Density Residential (detached dwelling - site area 289.7m²)	Approved	Proposed	Control	Compliance
landscaped area (minimum)	<b>40%*</b> /115m <sup>2</sup>	32% / 93m²	30% / 86.91m <sup>2</sup>	YES
landscaped un-built upon area (maximum) - detached dwelling lot size 230-499m²	<b>11.64%**</b> / 36m²	19% / 54m²	20% / 57.94m <sup>2</sup>	YES

### LANDSCAPED AREA CONTROL (NORTH SYDNEY DCP)


#### P2 For the purposes of P1:

- (a) Landscaped area is considered to comprise all parts of a site used for growing plants, grasses and trees, but does not include any building, structure or hard
- (b) The area of any access handle, access way or right of carriageway is to be excluded from the calculation of site area, landscaped area and un-built upon area; and
- (c) the following items are considered to constitute un-built upon area:
  - (i) any part of a basement which does not comprise site coverage;
  - (ii) unenclosed balconies<sup>7</sup>, decks, pergolas and the like;
  - (iii) paving and patios (porous and non-porous);
  - (iv) driveways and car stand areas (porous and non-porous); or
  - (v) water features.

However, un-built upon area excludes:


- (vi) anything else defined as site coverage; or
- (vii) anything else comprising landscaped area.
- P1 Provide minimum landscaped area and maximum un-built upon areas in accordance with Table B-1.7.

Residential Development Type	Lot Size (m²)	Landscaped Area (min)	Un-built Upon Area (max)
Detached dwelling, semi-detached dwelling, attached dwelling (including any secondary dwelling)	0-229	20%	20%
	230-499	30%	20%
	500-749	40%	20%
	750-999	45%	20%
******	1000+	50%	20%
Dual occupancy	All	40%	15%
Multi-dwelling housing	All	30%	20%
Residential flat building	All	40%	15%

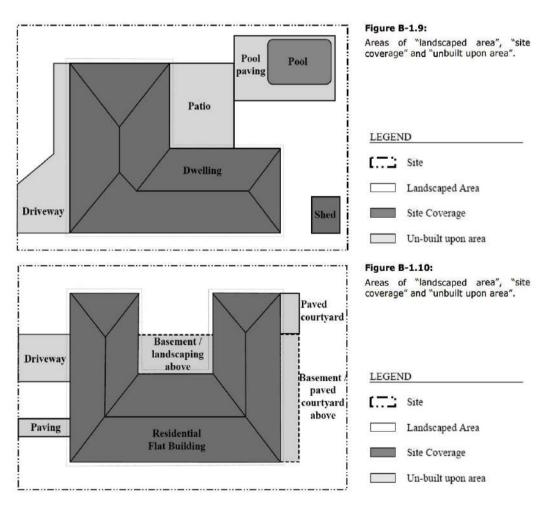


### GREEN ROOF AREA



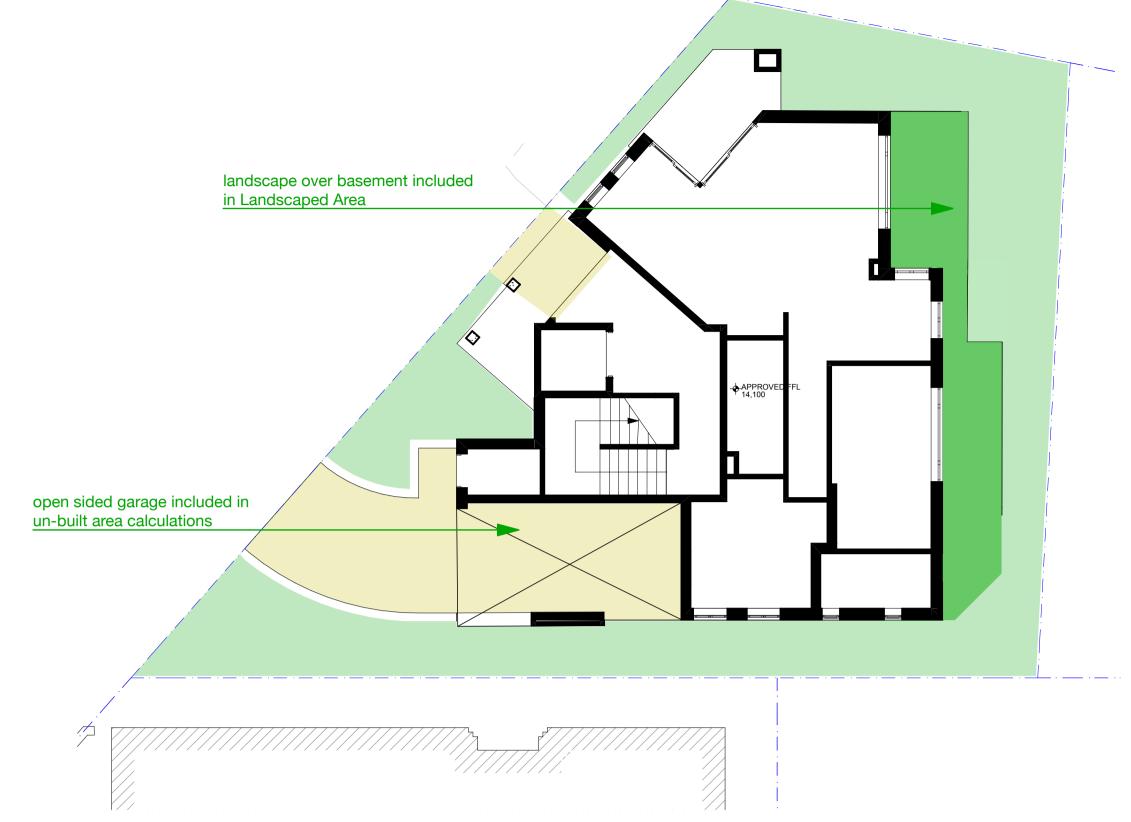

APPROVED LANDSCAPE & UN-BUILT UPON AREA

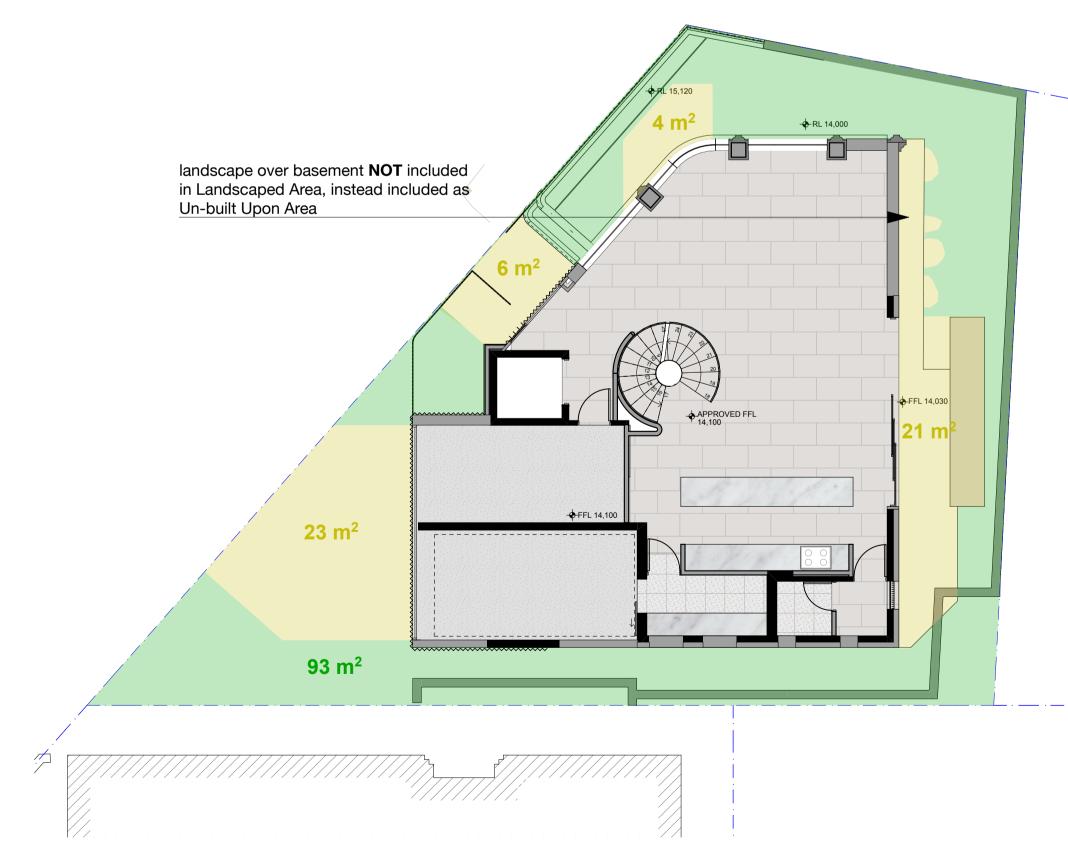

PROPOSED LANDSCAPE & UN-BUILT UPON AREA



PROJECT ADDRESS: DRAWN BY: CHECKED: 2 WARUDA STREET, KIRIBILL 2061 NSW SCALE: (LOT B IN DP 346417) ISSUE DATE: REVISION: COMPLIANCE SUMMARY - LANDSCAPED AREA DWG NUMBER: PROJECT NUMBER: 24-092 MHN Design Union Ptv Ltd. ABN 94 003 717 682 NSW Registration Number 4907 REF: BlMcloud: bcb-26 - BlMcloud Basic for Archicad 26/24-092 2 Waruda St, Kirribilli - DA

NOTE
DEVELOPMENT APPLICATION

1. ALL WORKS TO BE IN ACCORDANCE WITH THE BUILDING CODE OF AUSTRALIA, AUSTRALIAN STANDARDS, STATUTORY REGULATIONS AND LOCAL AUTHORITY REQUIREMENTS, INCLUDING CONDITIONS OF CONSENT. 2. DO NOT SCALE OFF THIS DRAWING. ONLY USE DIMENSIONS PROVIDED. 2. DO NOT SCALE OFF THIS DRAWNING. ONLY USE DIMENSIONS PROVIDED.
 3. CONTRACTOR TO VERIFY ALL DIMENSIONS ON SITE PRIOR TO COMMENCING WORK.

 4. MHNDU DRAWINGS TO BE READ IN CONJUNCTION WITH ALL CONTRACT MHNDU DRAWINGS TO BE READ IN CONJUNCTION WITH ALL CONTRACT DOCUMENTS FROM ALL CONSULTANTS.

 CONTRACTOR TO NOTIFY MHNDU OF ANY DISCREPENCIES, DIMENSIONAL INCONSISTENCIES, OR THE NEED FOR CLARIFICATION PRIOR TO MANUFACTURING.

 CONTRACTOR TO ENSURE CONSISTENCY BETWEEN MATERIALS IS MAINTAINED TO MANUFACTOR TO ENSURE CONTRACTOR'S DETAILED DRAWINGS / SETTING OUT PRIOR TO CONSTRUCTION. PRIOR TO CONSTRUCTION.

8. PROGRESS WORK TO BE VERIFIED AGAINST DRAWINGS FOLLOWING
EXECUTION AND ARCHITECT TO BE NOTIFIED OF ANY DISCREPANCIES PRIOR
TO CONTRACTOR PROCEEDING WITH NEXT TRADE.


(ALL OTHER BASIX COMMITMENTS AS PER BASIX CERT. NO. A1805978\_02 AND STAMPED PLANS) INSULATION REQUIREMENTS

REFER TO BASIX CERTIFICATE NO. A1805978\_02

REFER TO BASIX CERTIFICATE NO. A1805978\_02

EXTERNAL WALL: ROOF & CEILING:



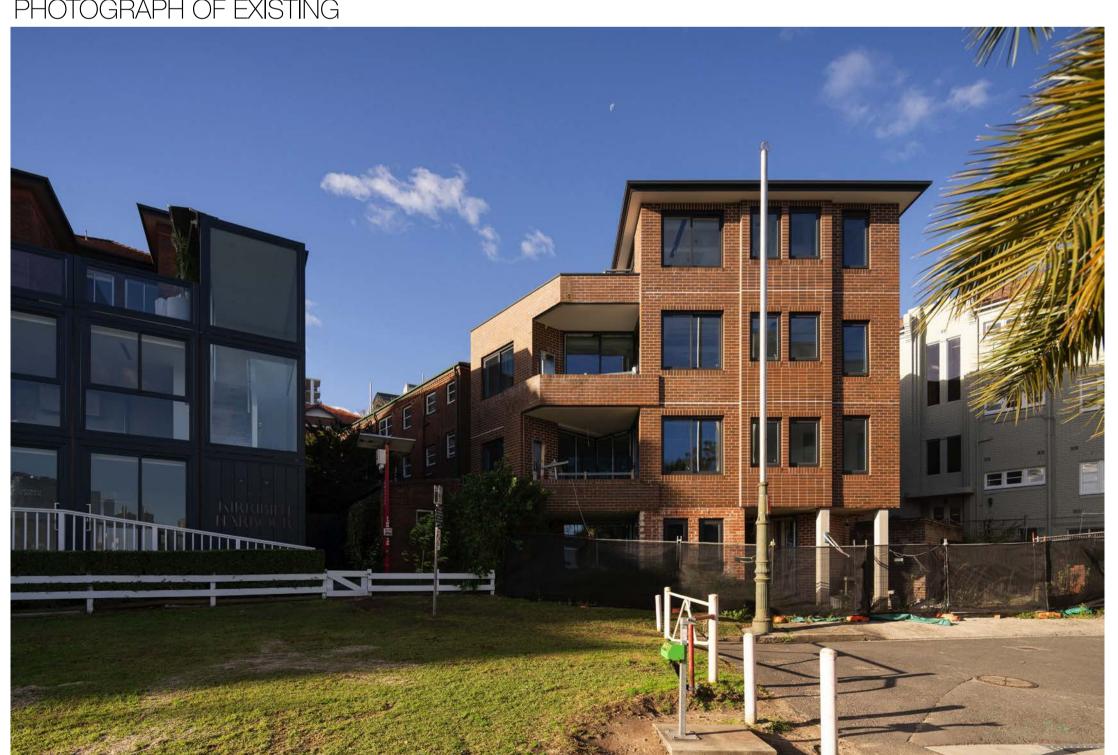





GENERAL NOTES

1. ALL WORKS TO BE IN ACCORDANCE WITH THE BUILDING CODE OF AUSTRALIA, AUSTRALIAN STANDARDS, STATUTORY REGULATIONS AND LOCAL AUTHORITY REQUIREMENTS, INCLUDING CONDITIONS OF CONSENT.

2. DO NOT SCALE OF FT HIS DRAWING. ONLY USE DIMENSIONS PROVIDED.

3. CONTRACTOR TO VERIFY ALL DIMENSIONS ON SITE PRIOR TO COMMENCING WORK.

4. MINDU DRAWINGS TO BE READ IN CONJUNCTION WITH ALL CONTRACT DOCUMENTS FROM ALL CONSULTANTS.

5. CONTRACTOR TO NOTIFY MINDU OF ANY DISCREPENCIES, DIMENSIONAL INCONSISTENCIES, OR THE NEED FOR CLARIFICATION PRIOR TO MANUFACTURING.

6. CONTRACTOR TO ENSURE CONSISTENCY BETWEEN MATERIALS IS MAINTAINED TO MANUFACTURING.

7. MINDU TO REVIEW ALL CONTRACTOR'S DETAILED DRAWINGS / SETTING OUT PRIOR TO CONSTRUCTION.

8. PROGRESS WORK TO BE VERIFIED AGAINST DRAWINGS FOLLOWING EXECUTION AND ARCHITECT TO BE NOTIFIED OF ANY DISCREPANCIES PRIOR TO CONTRACTOR PROCEEDING WITH NEXT TRADE.

(ALL OTHER BASIX COMMITMENTS AS PER BASIX CERT. NO. A1805978\_02 AND STAMPED PLANS)

Dark (solar absorptance > 0.70)

INSULATION REQUIREMENTS

EXTERNAL WALL: ROOF & CEILING: GLAZING SPEC & TYPE: REFER TO BASIX CERTIFICATE NO. A1805978\_02 REFER TO BASIX CERTIFICATE NO. A1805978\_02

> T +61 2 9101 1111 F +61 2 9101 1100 www.mhndu.com VHN Design Union Ptv Ltd. ABN 94 003 717 682 NSW Registration Number 4907 REF: BIMcloud: bcb-26 - BIMcloud Basic for Archicad 26/24-092 2 Waruda St, Kirribilli - DA

35 RICHARDS LANE SURRY HILLS SYDNEY NSW 2010

PROJECT ADDRESS: 2 WARUDA STREET, KIRIBILLI 2061 NSW (LOT B IN DP 346417)

DRAWING TITLE: PHOTOMONTAGE DRAWN BY: SCALE: @A1 ISSUE DATE: REVISION:

DWG NUMBER: PROJECT NUMBER:



1. ALL WORKS TO BE IN ACCORDANCE WITH THE BUILDING CODE OF AUSTRALIA, AUSTRALIAN STANDARDS, STATUTORY REGULATIONS AND LOCAL AUTHORITY REQUIREMENTS, INCLUDING CONDITIONS OF CONSENT.

2. DO NOT SCALE OFF THIS DRAWING. ONLY USE DIMENSIONS PROVIDED.

3. CONTRACTOR TO VERIFY ALL DIMENSIONS ON SITE PRIOR TO COMMENCING WORK.

4. MHNDU DRAWINGS TO BE READ IN CONJUNCTION WITH ALL CONTRACT DOCUMENTS FROM ALL CONSULTANTS.

5. CONTRACTOR TO NOTIFY MINDU OF ANY DISCREPENCIES, DIMENSIONAL INCONSISTENCIES, OR THE NEED FOR CLARIFICATION PRIOR TO MANUFACTURING.

6. CONTRACTOR TO ENSURE CONSISTENCY BETWEEN MATERIALS IS MAINTAINED TO CONSTRUCTION.

8. PROGRESS WORK TO BE VERIFIED AGAINST DRAWINGS / SETTING OUT PRIOR TO CONSTRUCTION.

8. PROGRESS WORK TO BE VERIFIED AGAINST DRAWINGS FOLLOWING EXECUTION AND ARCHITECT TO BE NOTIFIED OF ANY DISCREPANCIES PRIOR TO CONTRACTOR PROCEEDING WITH NEXT TRADE.

(ALL OTHER BASIX COMMITMENTS AS PER BASIX CERT. NO. A1805978\_02 AND STAMPED PLANS)

INSULATION REQUIREMENTS

EXTERNAL WALL: ROOF & CEILING: GLAZING SPEC & TYPE: REFER TO BASIX CERTIFICATE NO. A1805978\_02 REFER TO BASIX CERTIFICATE NO. A1805978\_02 Dark (solar absorptance > 0.70)

35 RICHARDS LANE SURRY HILLS SYDNEY NSW 2010 T +61 2 9101 1111

F +61 2 9101 1100

www.mhndu.com


PROJECT ADDRESS: 2 WARUDA STREET, KIRIBILLI 2061 NSW (LOT B IN DP 346417) DRAWING TITLE:

SCHEDULE

VHN Design Union Ptv Ltd. ABN 94 003 717 682 NSW Registration Number 4907 REF: BIMcloud: bcb-26 - BIMcloud Basic for Archicad 26/24-092 2 Waruda St, Kirribilli - DA

SCALE: @A1 ISSUE DATE: REVISION: EXTERNAL FINISHES / BRICK DETAILING DWG NUMBER: PROJECT NUMBER: 24-092

DRAWN BY:

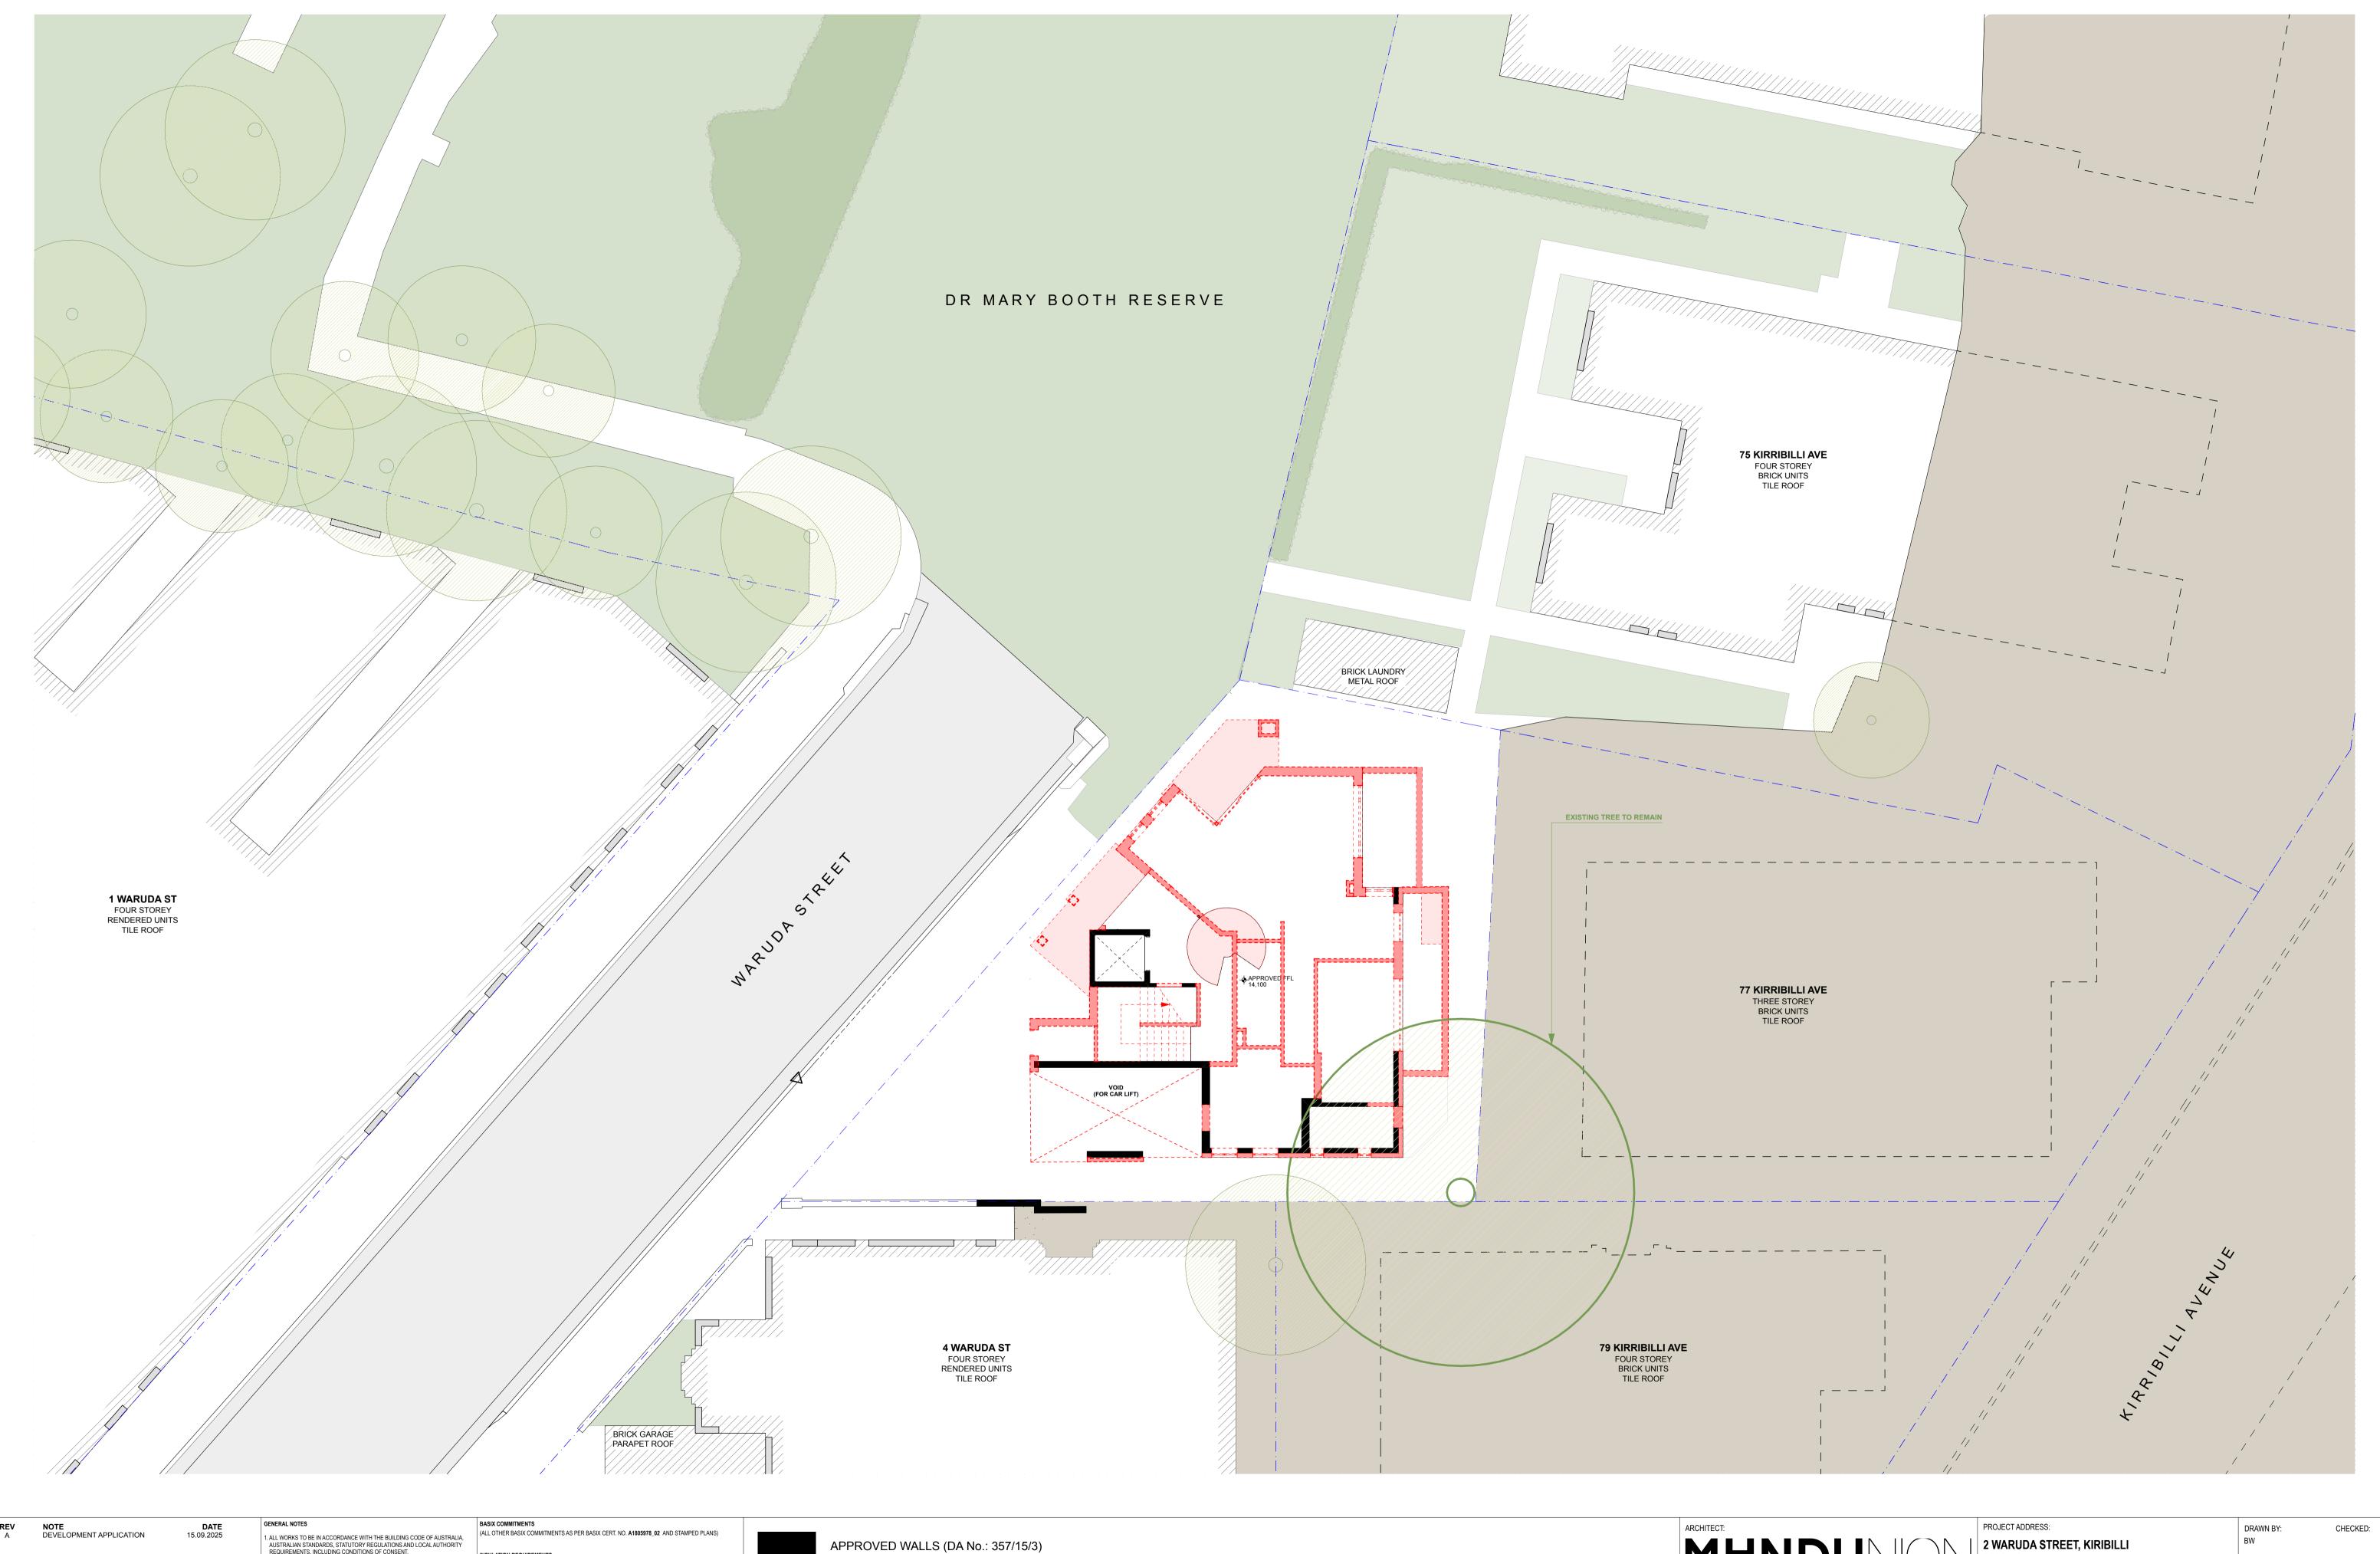

1. ALL WORKS TO BE IN ACCORDANCE WITH THE BUILDING CODE OF AUSTRALIA, AUSTRALIAN STANDARDS, STATUTORY REGULATIONS AND LOCAL AUTHORITY REQUIREMENTS, INCLUDING CONDITIONS OF CONSENT.

2. DO NOT SCALE OFF THIS DRAWING. ONLY USE DIMENSIONS PROVIDED.

3. CONTRACTOR TO VERIFY ALL DIMENSIONS ON SITE PRIOR TO COMMENCING WORK.

4. MHNDU DRAWINGS TO BE READ IN CONJUNCTION WITH ALL CONTRACT DOCUMENTS FROM ALL CONSULTANTS.

5. CONTRACTOR TO NOTIFY MINDU OF ANY DISCREPENCIES, DIMENSIONAL INCONSISTENCIES, OR THE NEED FOR CLARIFICATION PRIOR TO MANUFACTURING.

6. CONTRACTOR TO ENSURE CONSISTENCY BETWEEN MATERIALS IS MAINTAINED TO CONSTRUCTION.


8. PROGRESS WORK TO BE VERIFIED AGAINST DRAWINGS / SETTING OUT PRIOR TO CONSTRUCTION.


8. PROGRESS WORK TO BE VERIFIED AGAINST DRAWINGS FOLLOWING EXECUTION AND ARCHITECT TO BE NOTIFIED OF ANY DISCREPANCIES PRIOR TO CONTRACTOR PROCEEDING WITH NEXT TRADE.

INSULATION REQUIREMENTS

Dark (solar absorptance > 0.70)

EXTERNAL WALL: ROOF & CEILING: GLAZING SPEC & TYPE: REFER TO BASIX CERTIFICATE NO. A1805978\_02 REFER TO BASIX CERTIFICATE NO. A1805978\_02 SOLAR ABSORPTANCE REQUIREMENTS

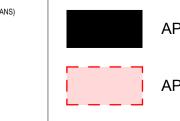

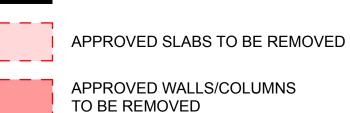

35 RICHARDS LANE SURRY HILLS SYDNEY NSW 2010 T +61 2 9101 1111


viHN Design Union Ptv Ltd. ABN 94 003 717 682 NSW Registration Number 4907 REF: BIMcloud: bcb-26 - BIMcloud Basic for Archicad 26/24-092 2 Waruda St, Kirribilli - DA


F +61 2 9101 1100


www.mhndu.com


2061 NSW (LOT B IN DP 346417) DRAWING TITLE:

SCALE: 1:100@A1 REVISION: ISSUE DATE: GROUND FLOOR DEMOLITION PLAN DWG NUMBER: PROJECT NUMBER: 24-092

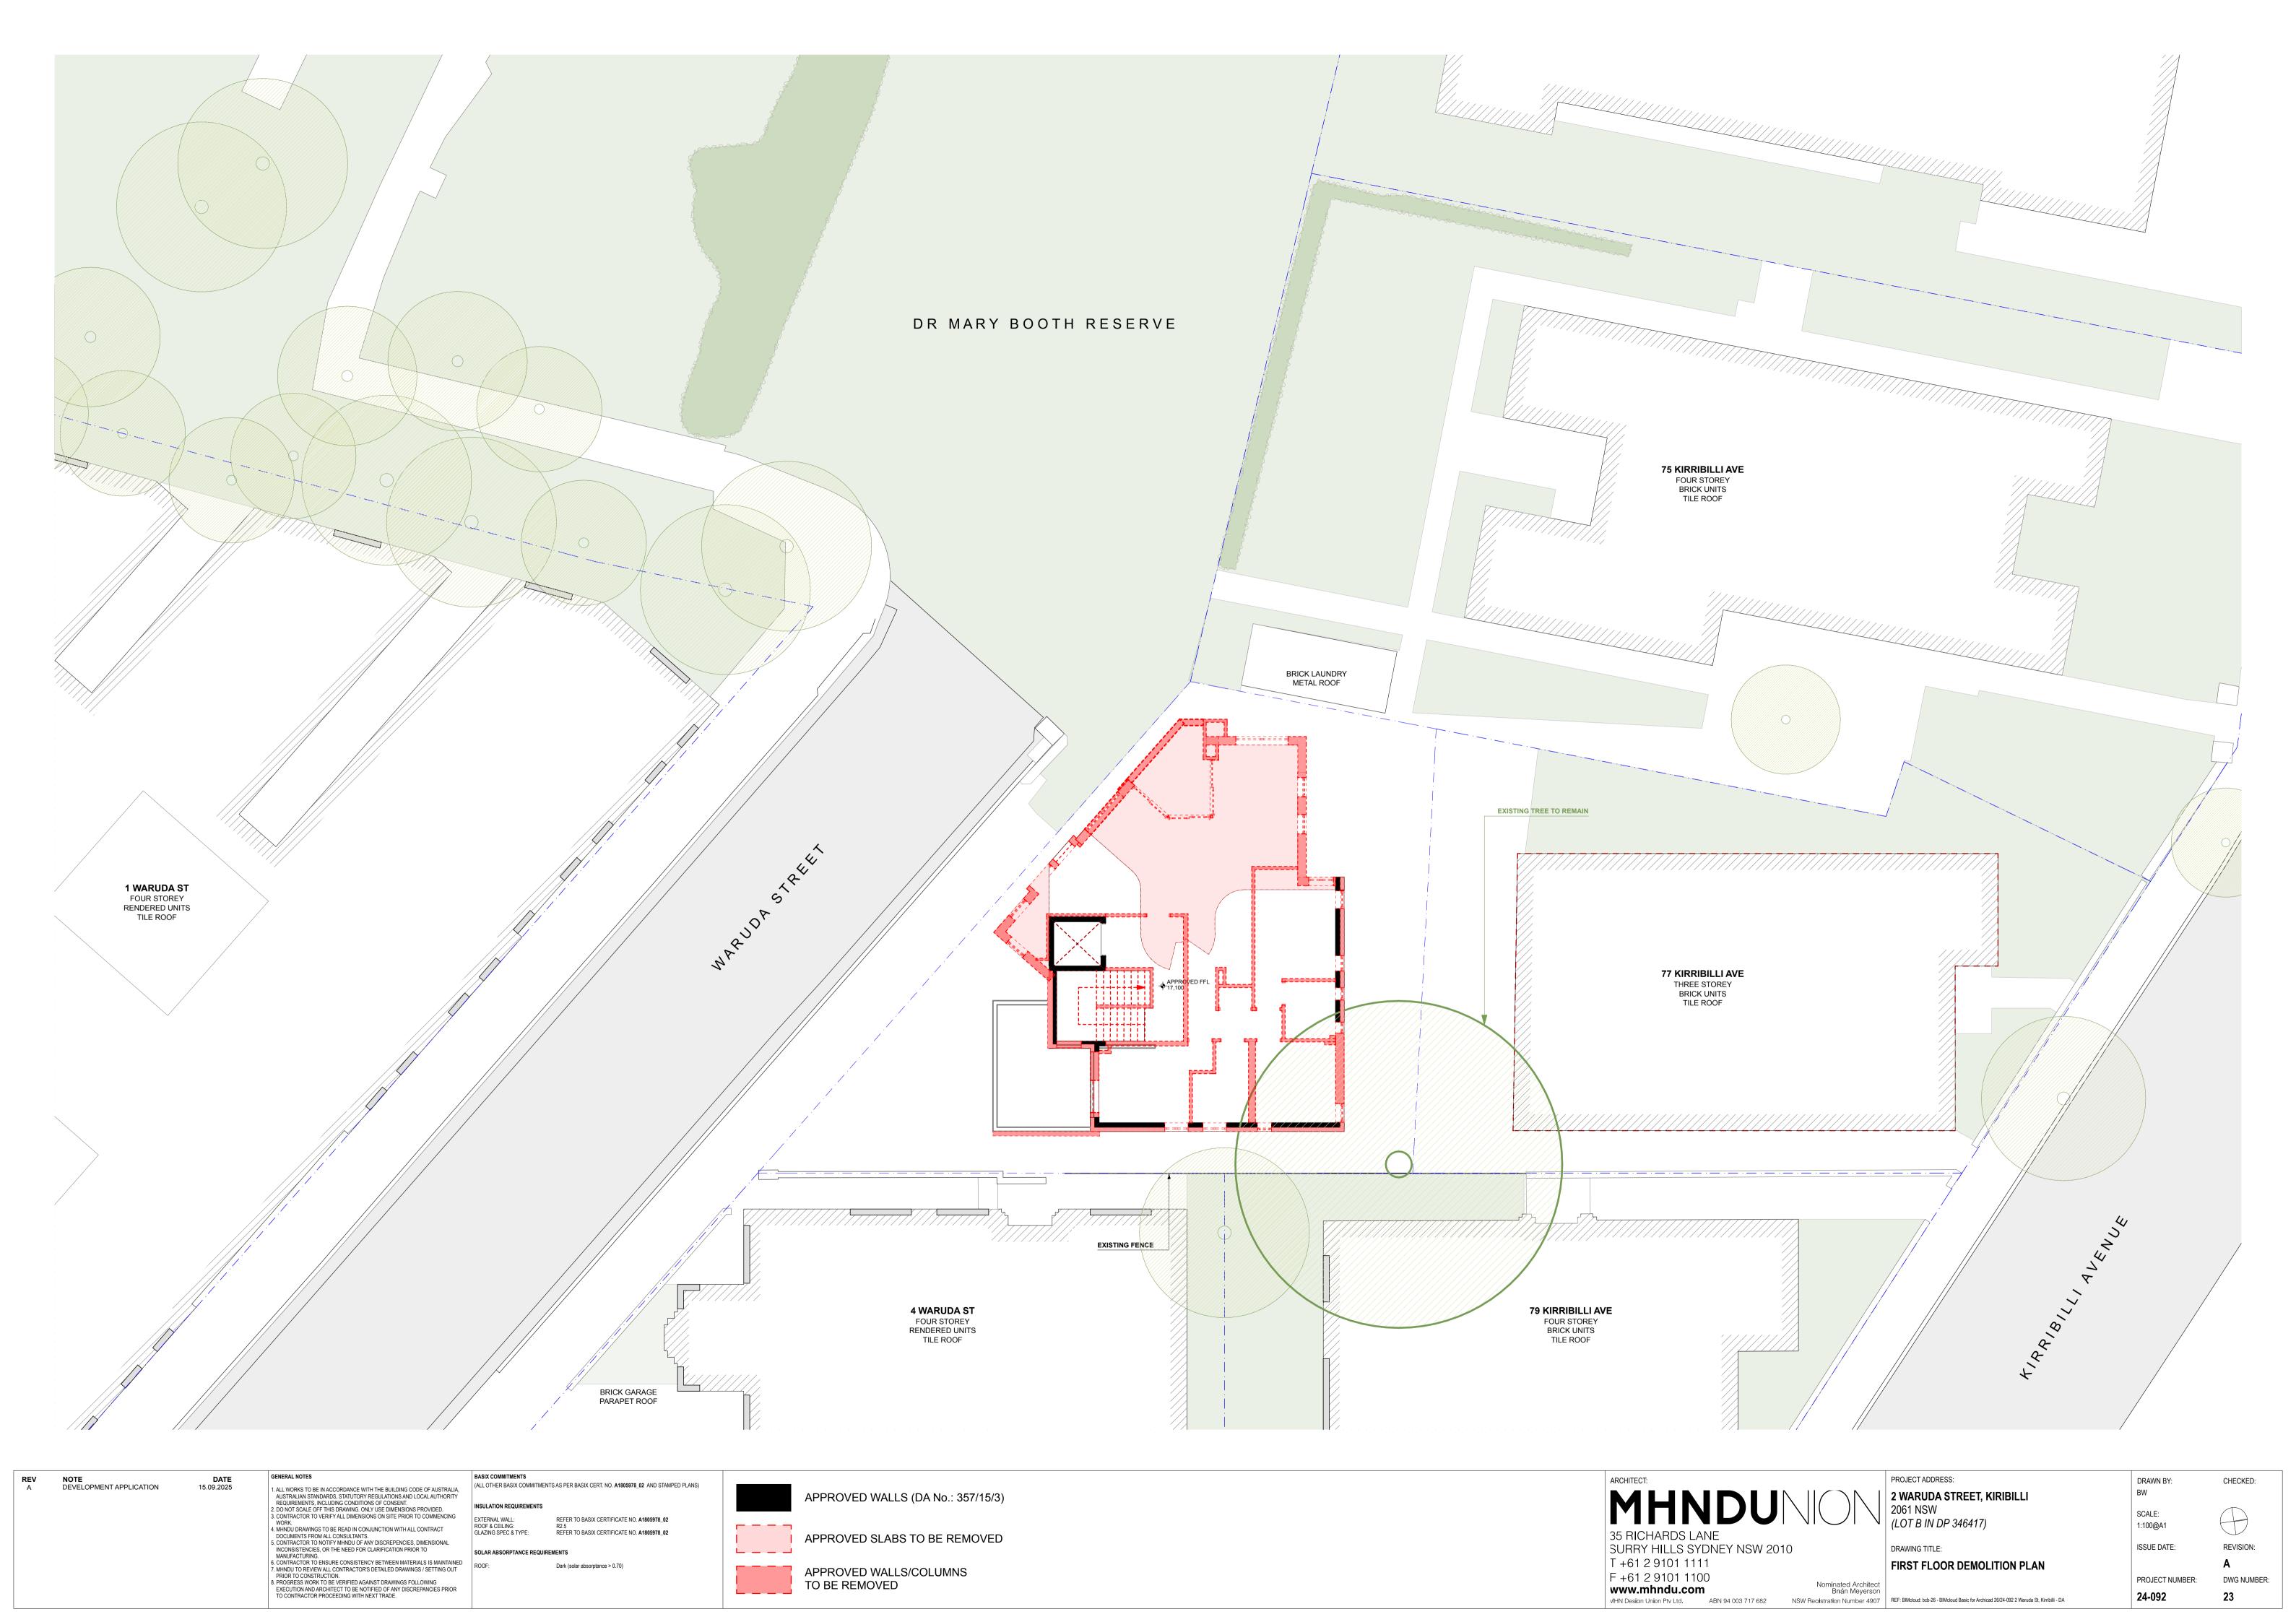

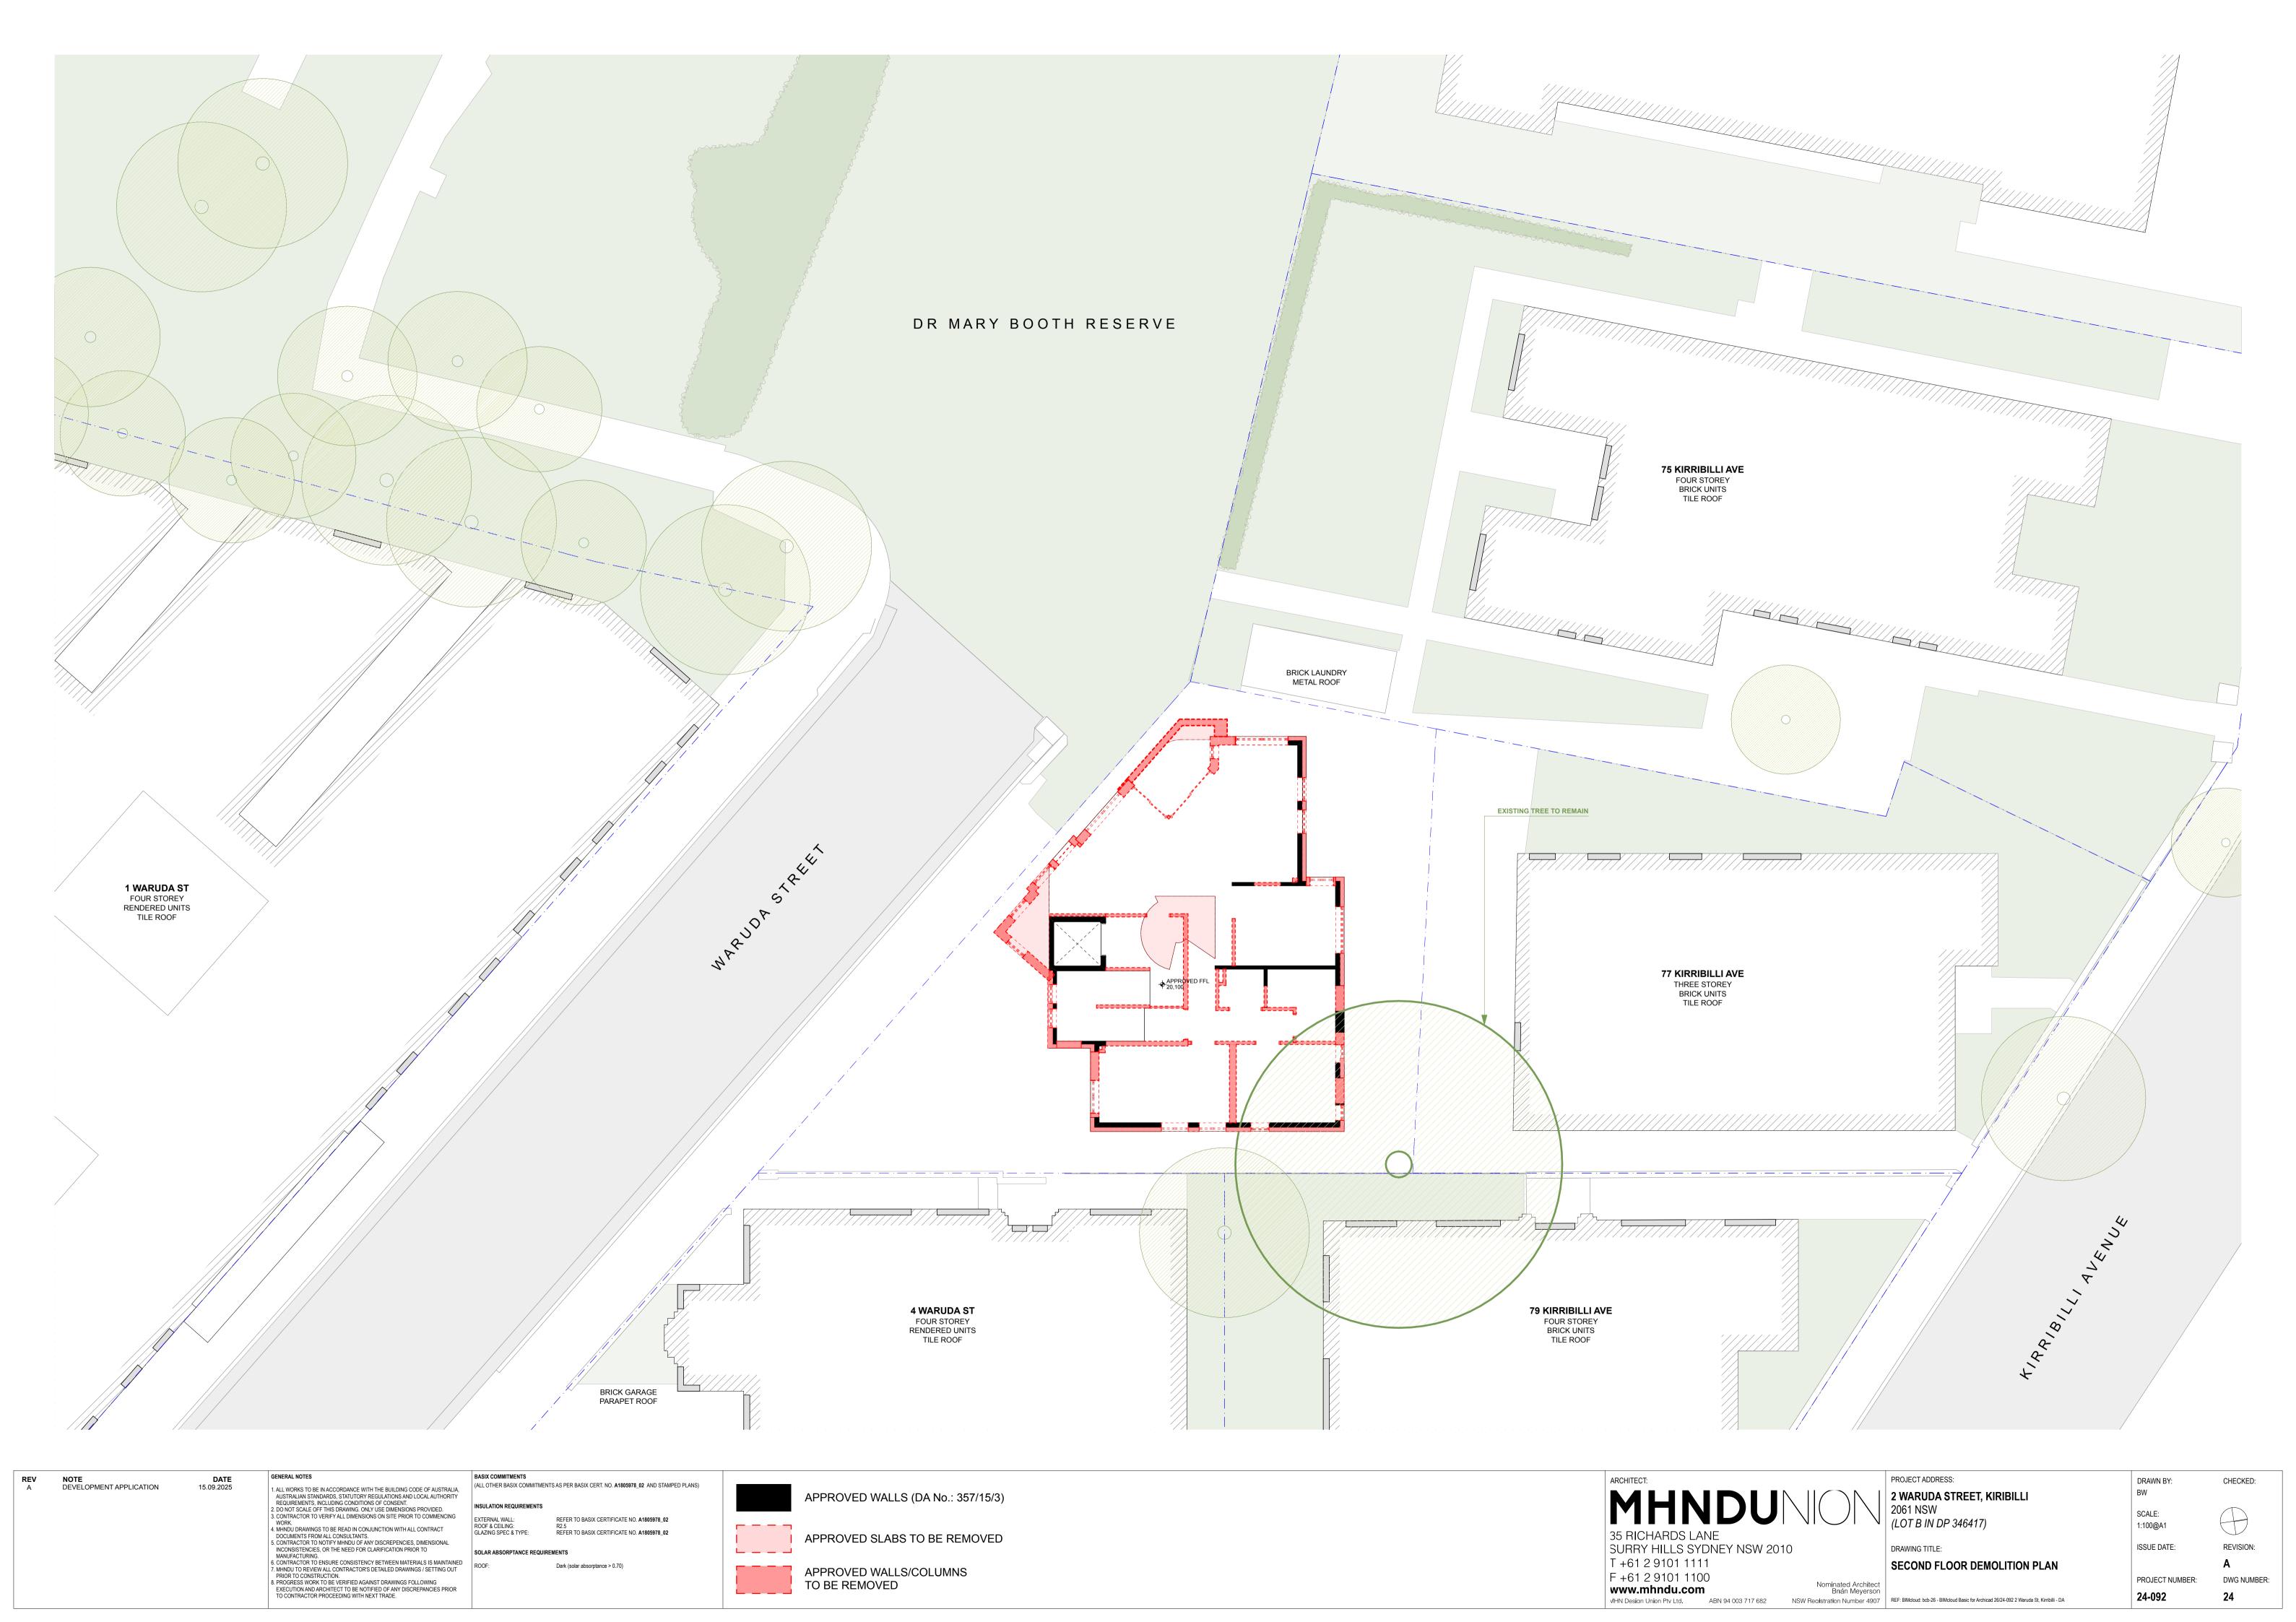

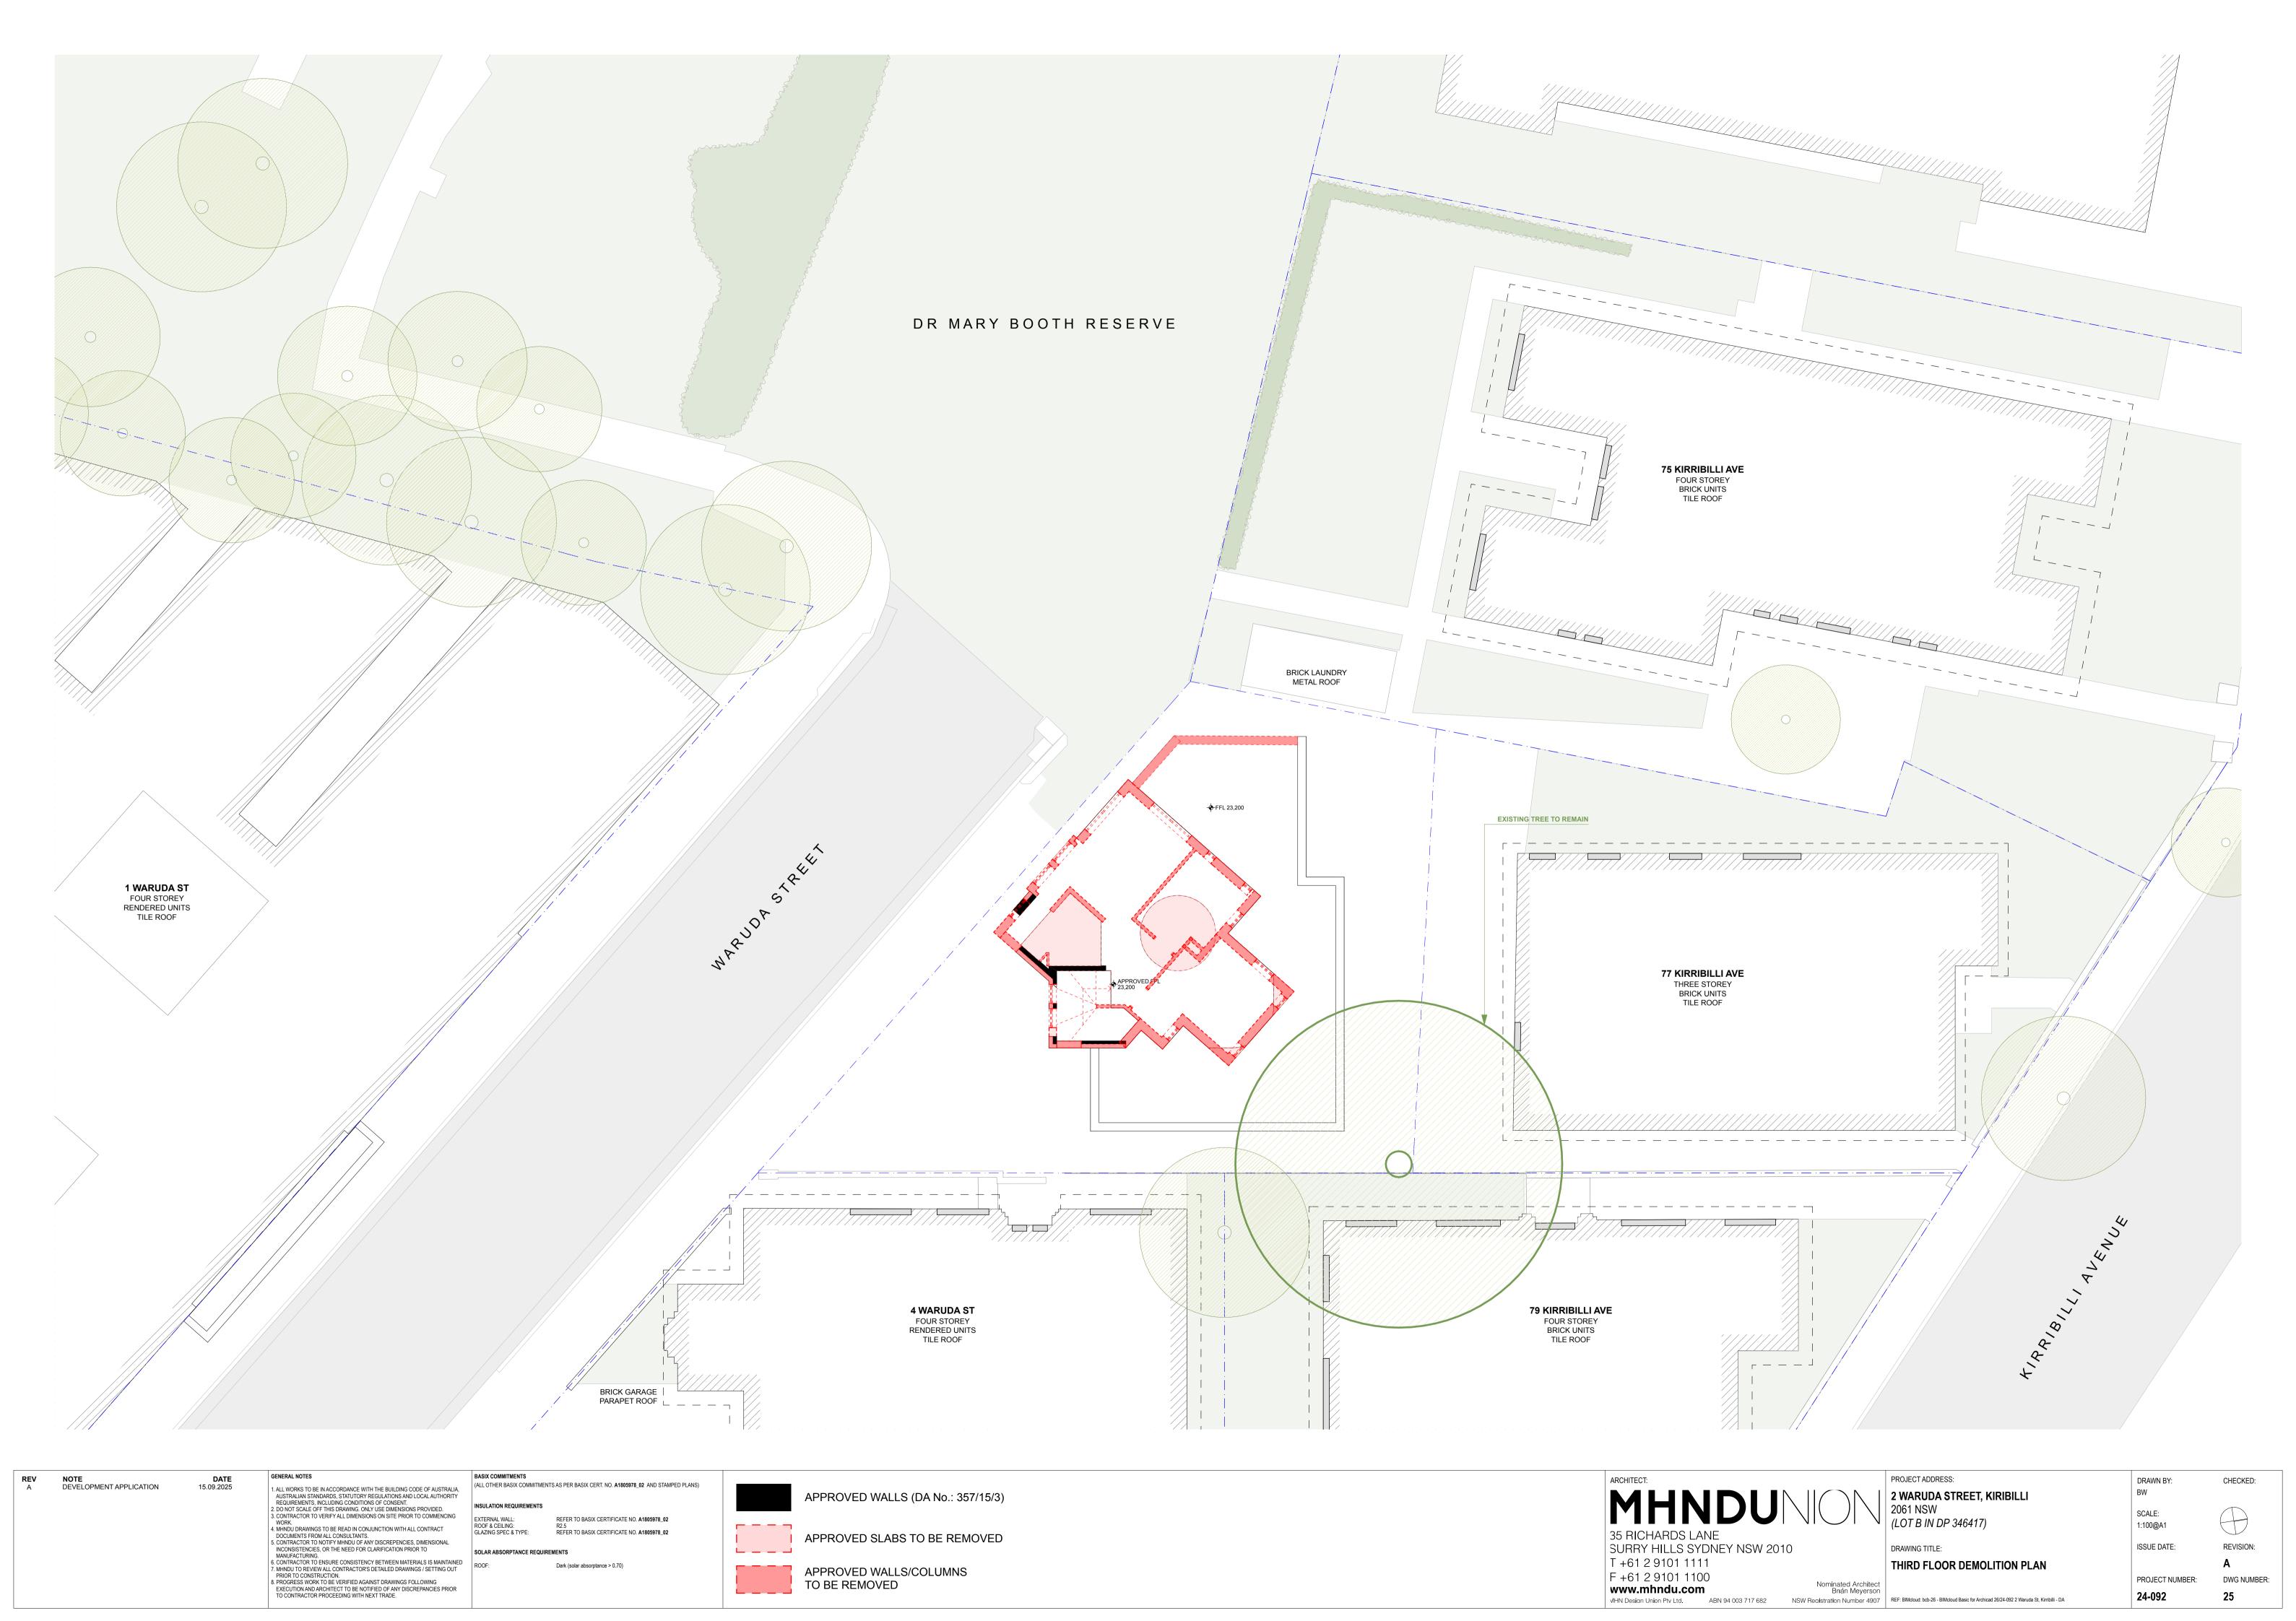

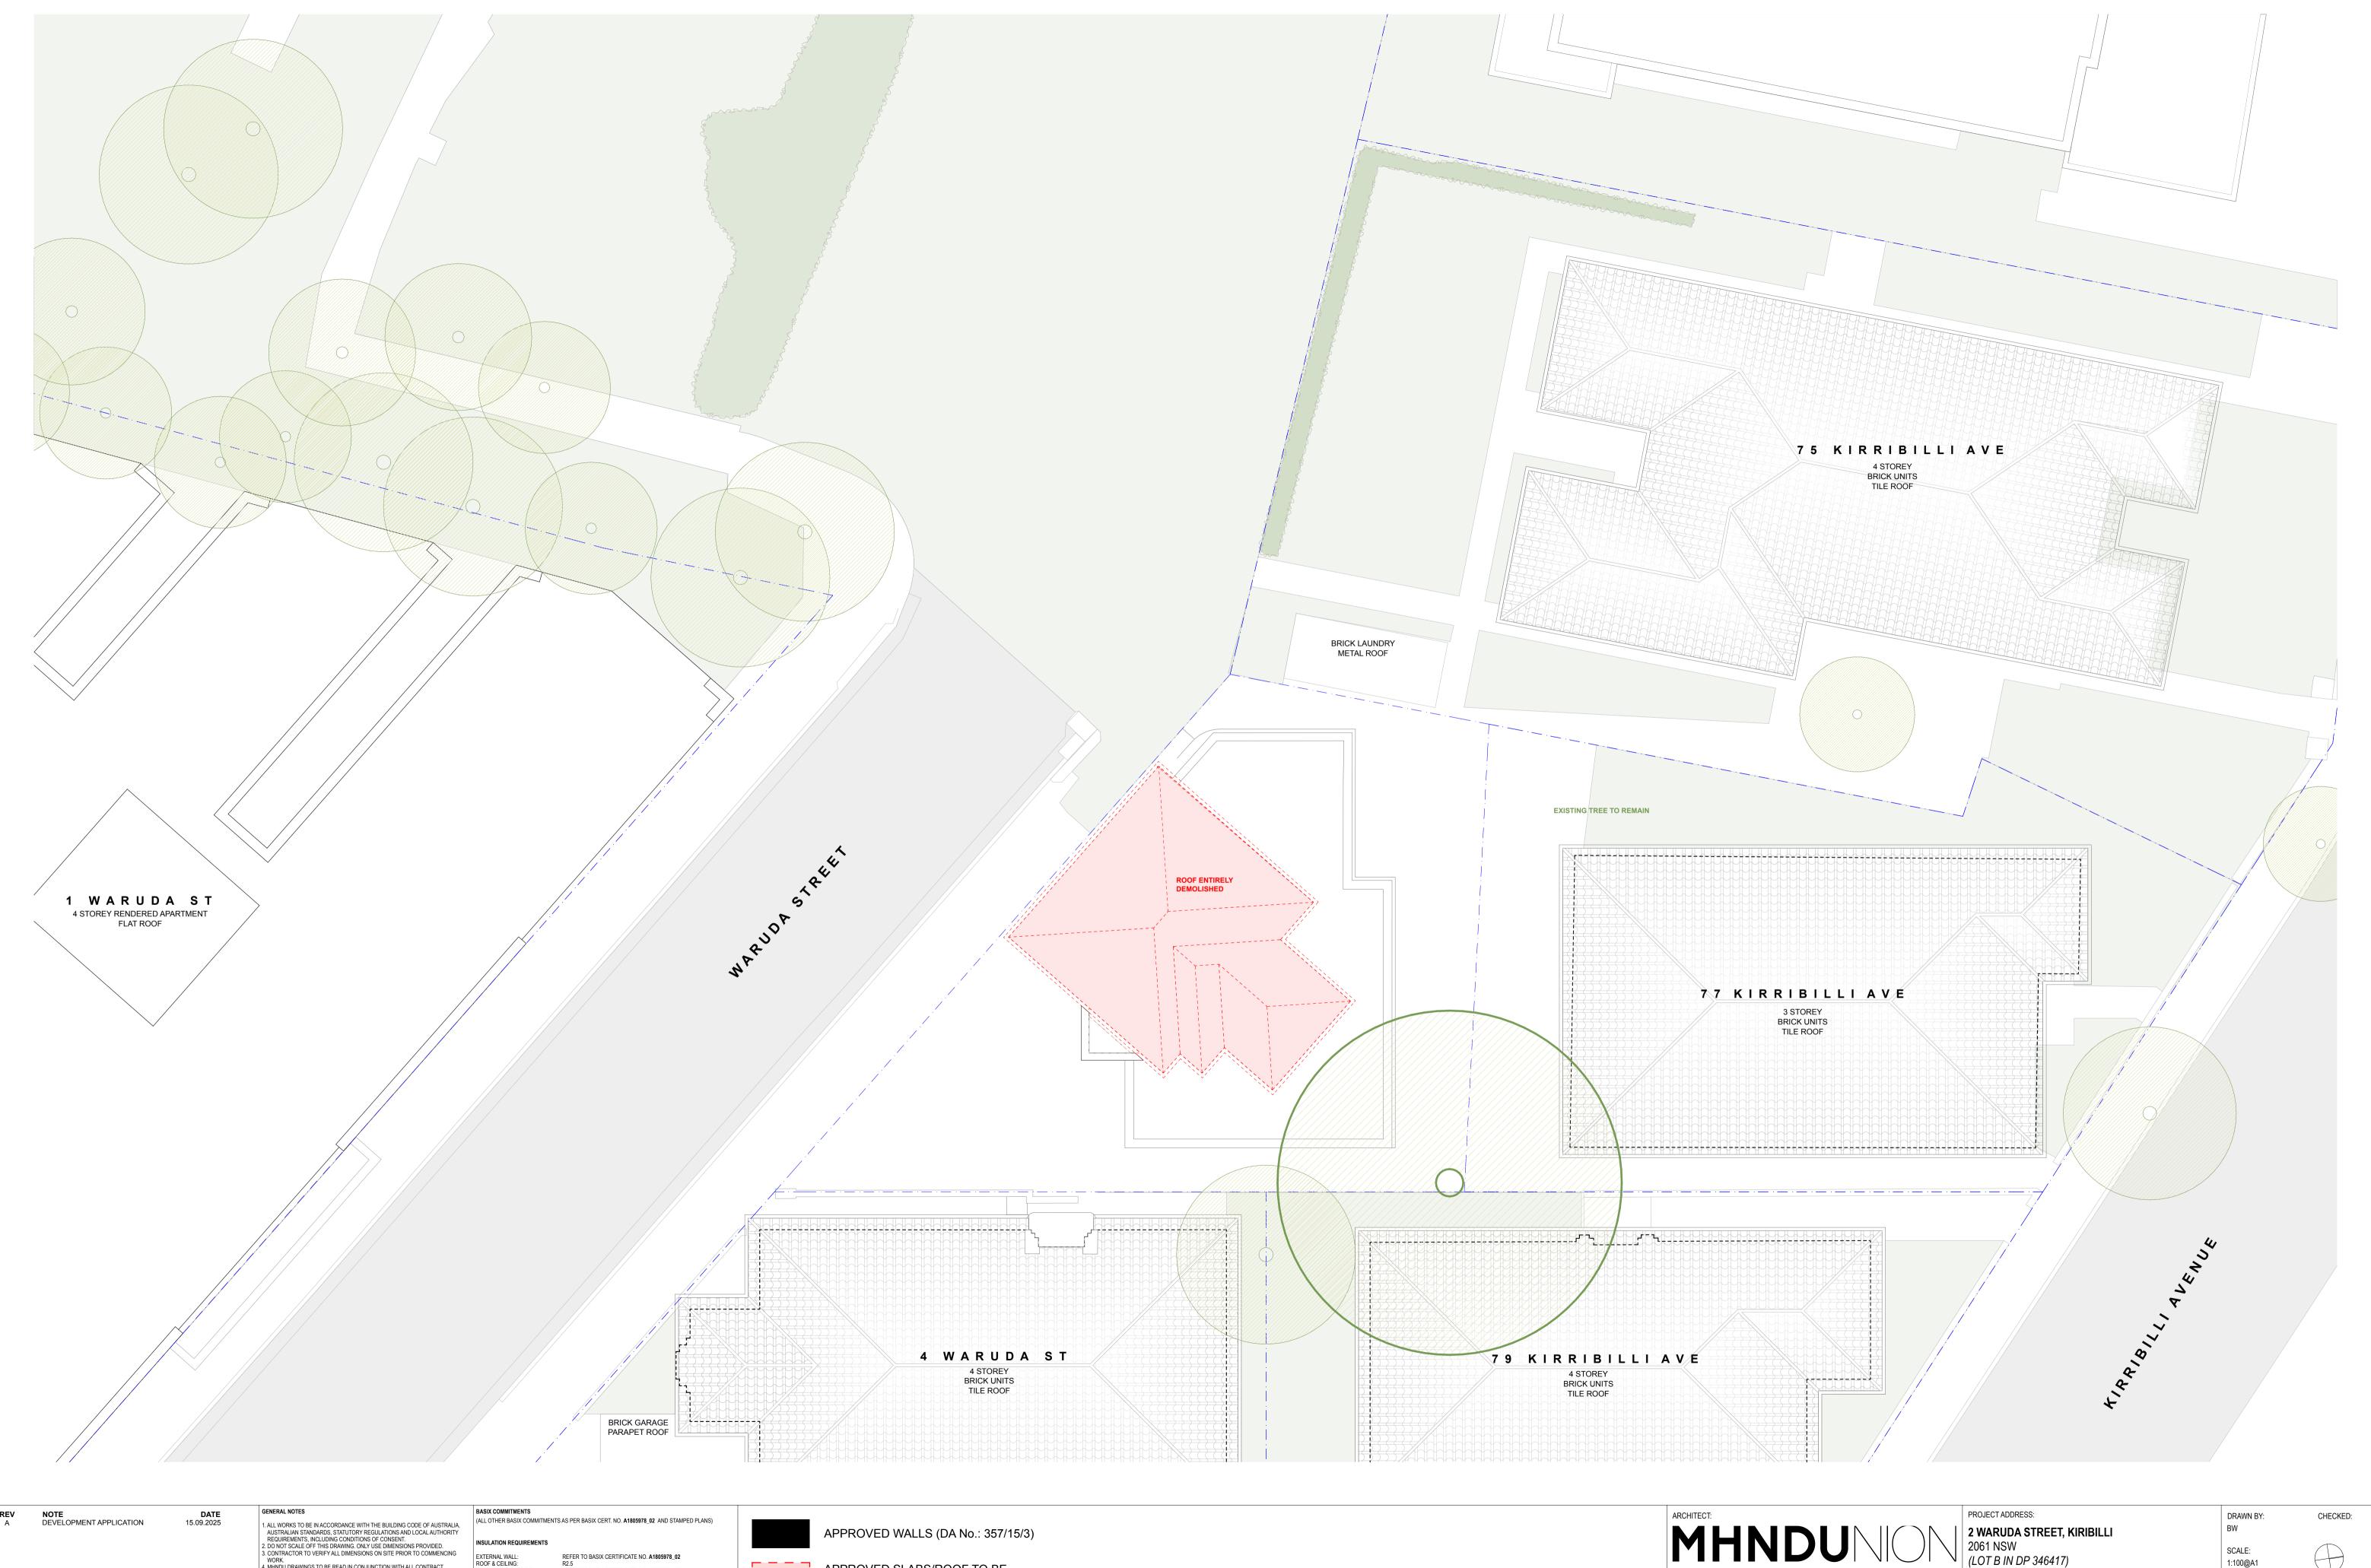

1. ALL WORKS TO BE IN ACCORDANCE WITH THE BUILDING CODE OF AUSTRALIA, AUSTRALIAN STANDARDS, STATUTORY REGULATIONS AND LOCAL AUTHORITY REQUIREMENTS, INCLUDING CONDITIONS OF CONSENT.

2. DO NOT SCALE OFF THIS DRAWING. ONLY USE DIMENSIONS PROVIDED.

3. CONTRACTOR TO VERIFY ALL DIMENSIONS ON SITE PRIOR TO COMMENCING WORK.

4. MINDU DRAWINGS TO BE READ IN CONJUNCTION WITH ALL CONTRACT DOCUMENTS FROM ALL CONSULTANTS.

5. CONTRACTOR TO NOTIFY MINDU OF ANY DISCREPENCIES, DIMENSIONAL INCONSISTENCIES, OR THE NEED FOR CLARIFICATION PRIOR TO MANUFACTURING.

6. CONTRACTOR TO ENSURE CONSISTENCY BETWEEN MATERIALS IS MAINTAINED TO CONSTRUCTION.

8. PROGRESS WORK TO BE VERIFIED AGAINST DRAWINGS / SETTING OUT PRIOR TO CONSTRUCTION.

8. PROGRESS WORK TO BE VERIFIED AGAINST DRAWINGS FOLLOWING EXECUTION AND ARCHITECT TO BE NOTIFIED OF ANY DISCREPANCIES PRIOR TO CONTRACTOR PROCEEDING WITH NEXT TRADE.

EXTERNAL WALL: ROOF & CEILING: GLAZING SPEC & TYPE: REFER TO BASIX CERTIFICATE NO. A1805978\_02 SOLAR ABSORPTANCE REQUIREMENTS

Dark (solar absorptance > 0.70)




www.mhndu.com

35 RICHARDS LANE SURRY HILLS SYDNEY NSW 2010 T +61 2 9101 1111 F +61 2 9101 1100

viHN Design Union Ptv Ltd. ABN 94 003 717 682 NSW Registration Number 4907 REF: BlMcloud: bcb-26 - BlMcloud Basic for Archicad 26/24-092 2 Waruda St, Kirribilli - DA

(LOT B IN DP 346417) DRAWING TITLE: ROOF FLOOR DEMOLITION PLAN

1:100@A1 ISSUE DATE: REVISION: DWG NUMBER: PROJECT NUMBER: 24-092

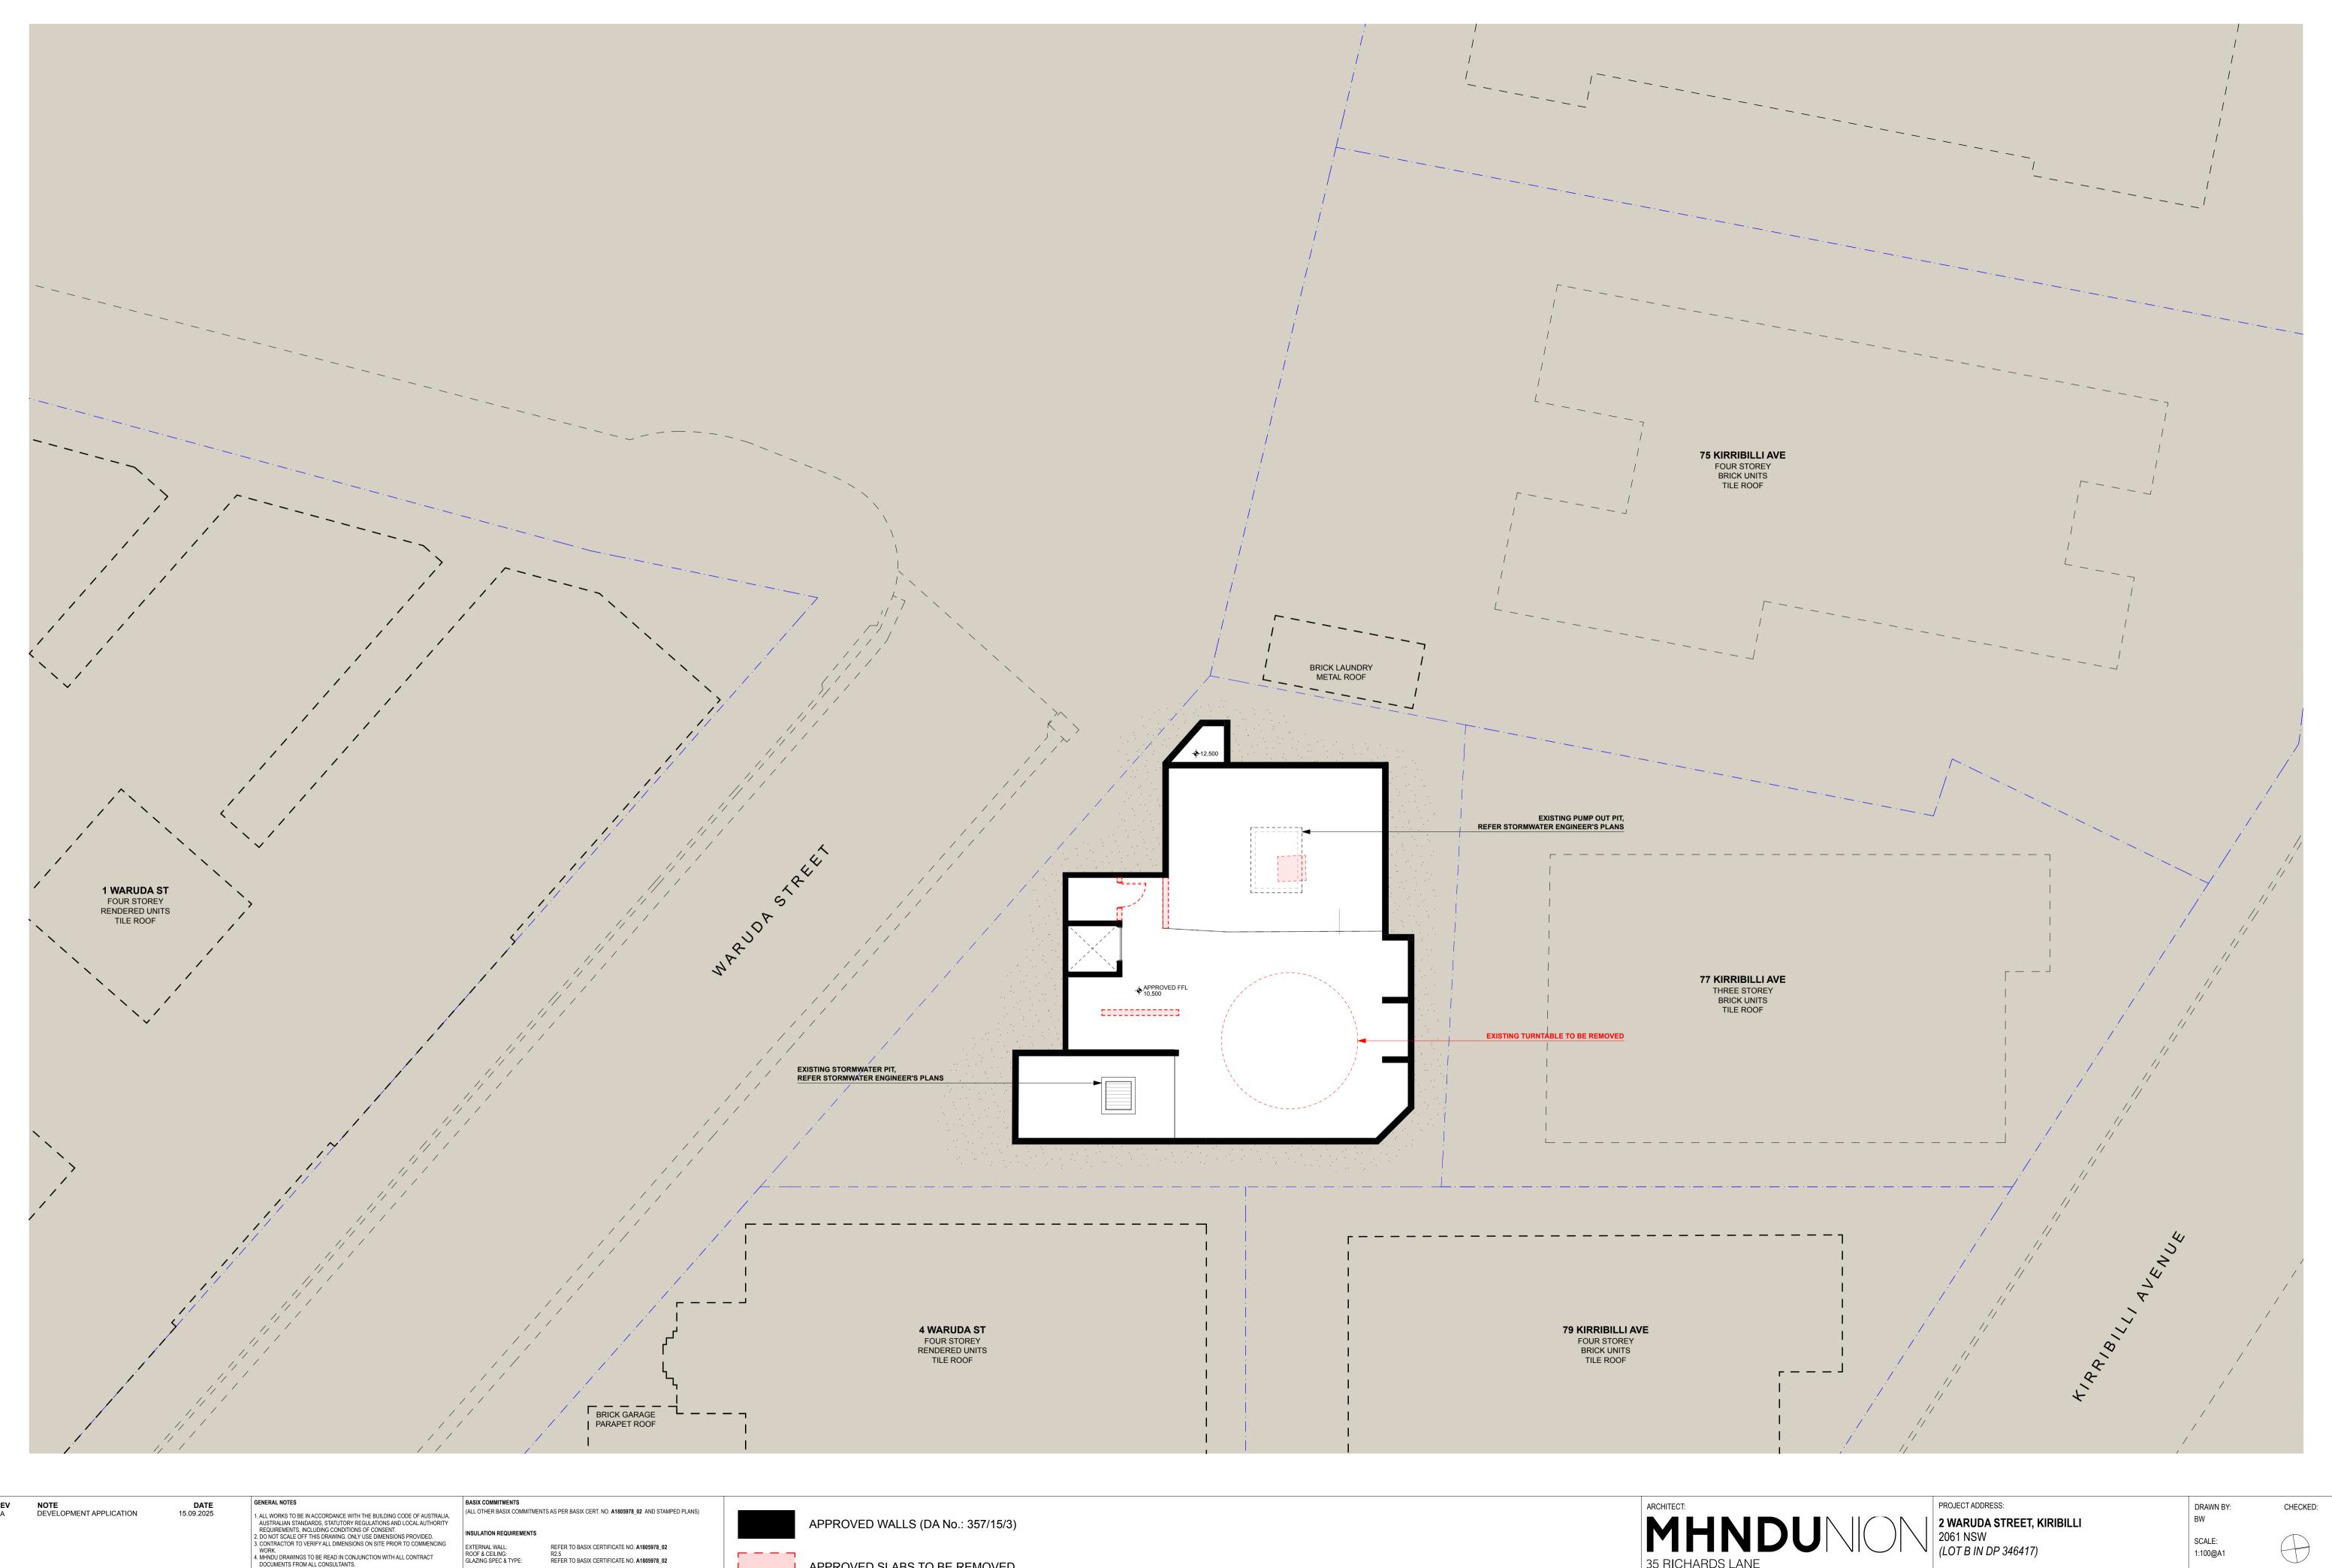

1. ALL WORKS TO BE IN ACCORDANCE WITH THE BUILDING CODE OF AUSTRALIA, AUSTRALIAN STANDARDS, STATUTORY REGULATIONS AND LOCAL AUTHORITY REQUIREMENTS, INCLUDING CONDITIONS OF CONSENT.

2. DO NOT SCALE OFF THIS DRAWING. ONLY USE DIMENSIONS PROVIDED.

3. CONTRACTOR TO VERIFY ALL DIMENSIONS ON SITE PRIOR TO COMMENCING WORK.

4. MHNDU DRAWINGS TO BE READ IN CONJUNCTION WITH ALL CONTRACT DOCUMENTS FROM ALL CONSULTANTS.

5. CONTRACTOR TO NOTIFY MINDU OF ANY DISCREPENCIES, DIMENSIONAL INCONSISTENCIES, OR THE NEED FOR CLARIFICATION PRIOR TO MANUFACTURING.


6. CONTRACTOR TO ENSURE CONSISTENCY BETWEEN MATERIALS IS MAINTAINED TO CONSTRUCTION.

8. PROGRESS WORK TO BE VERIFIED AGAINST DRAWINGS / SETTING OUT PRIOR TO CONSTRUCTION.

8. PROGRESS WORK TO BE VERIFIED AGAINST DRAWINGS FOLLOWING EXECUTION AND ARCHITECT TO BE NOTIFIED OF ANY DISCREPANCIES PRIOR TO CONTRACTOR PROCEEDING WITH NEXT TRADE.

SOLAR ABSORPTANCE REQUIREMENTS

Dark (solar absorptance > 0.70)

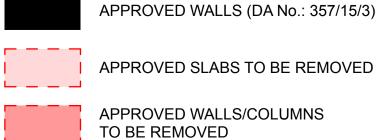

35 RICHARDS LANE SURRY HILLS SYDNEY NSW 2010 T +61 2 9101 1111

viHN Design Union Ptv Ltd. ABN 94 003 717 682 NSW Registration Number 4907 REF: BIMcloud: bcb-26 - BIMcloud Basic for Archicad 26/24-092 2 Waruda St, Kirribilli - DA


F +61 2 9101 1100

www.mhndu.com

DRAWING TITLE:

REVISION: ISSUE DATE: BASEMENT DEMOLITION FLOOR PLAN DWG NUMBER: PROJECT NUMBER:

24-092

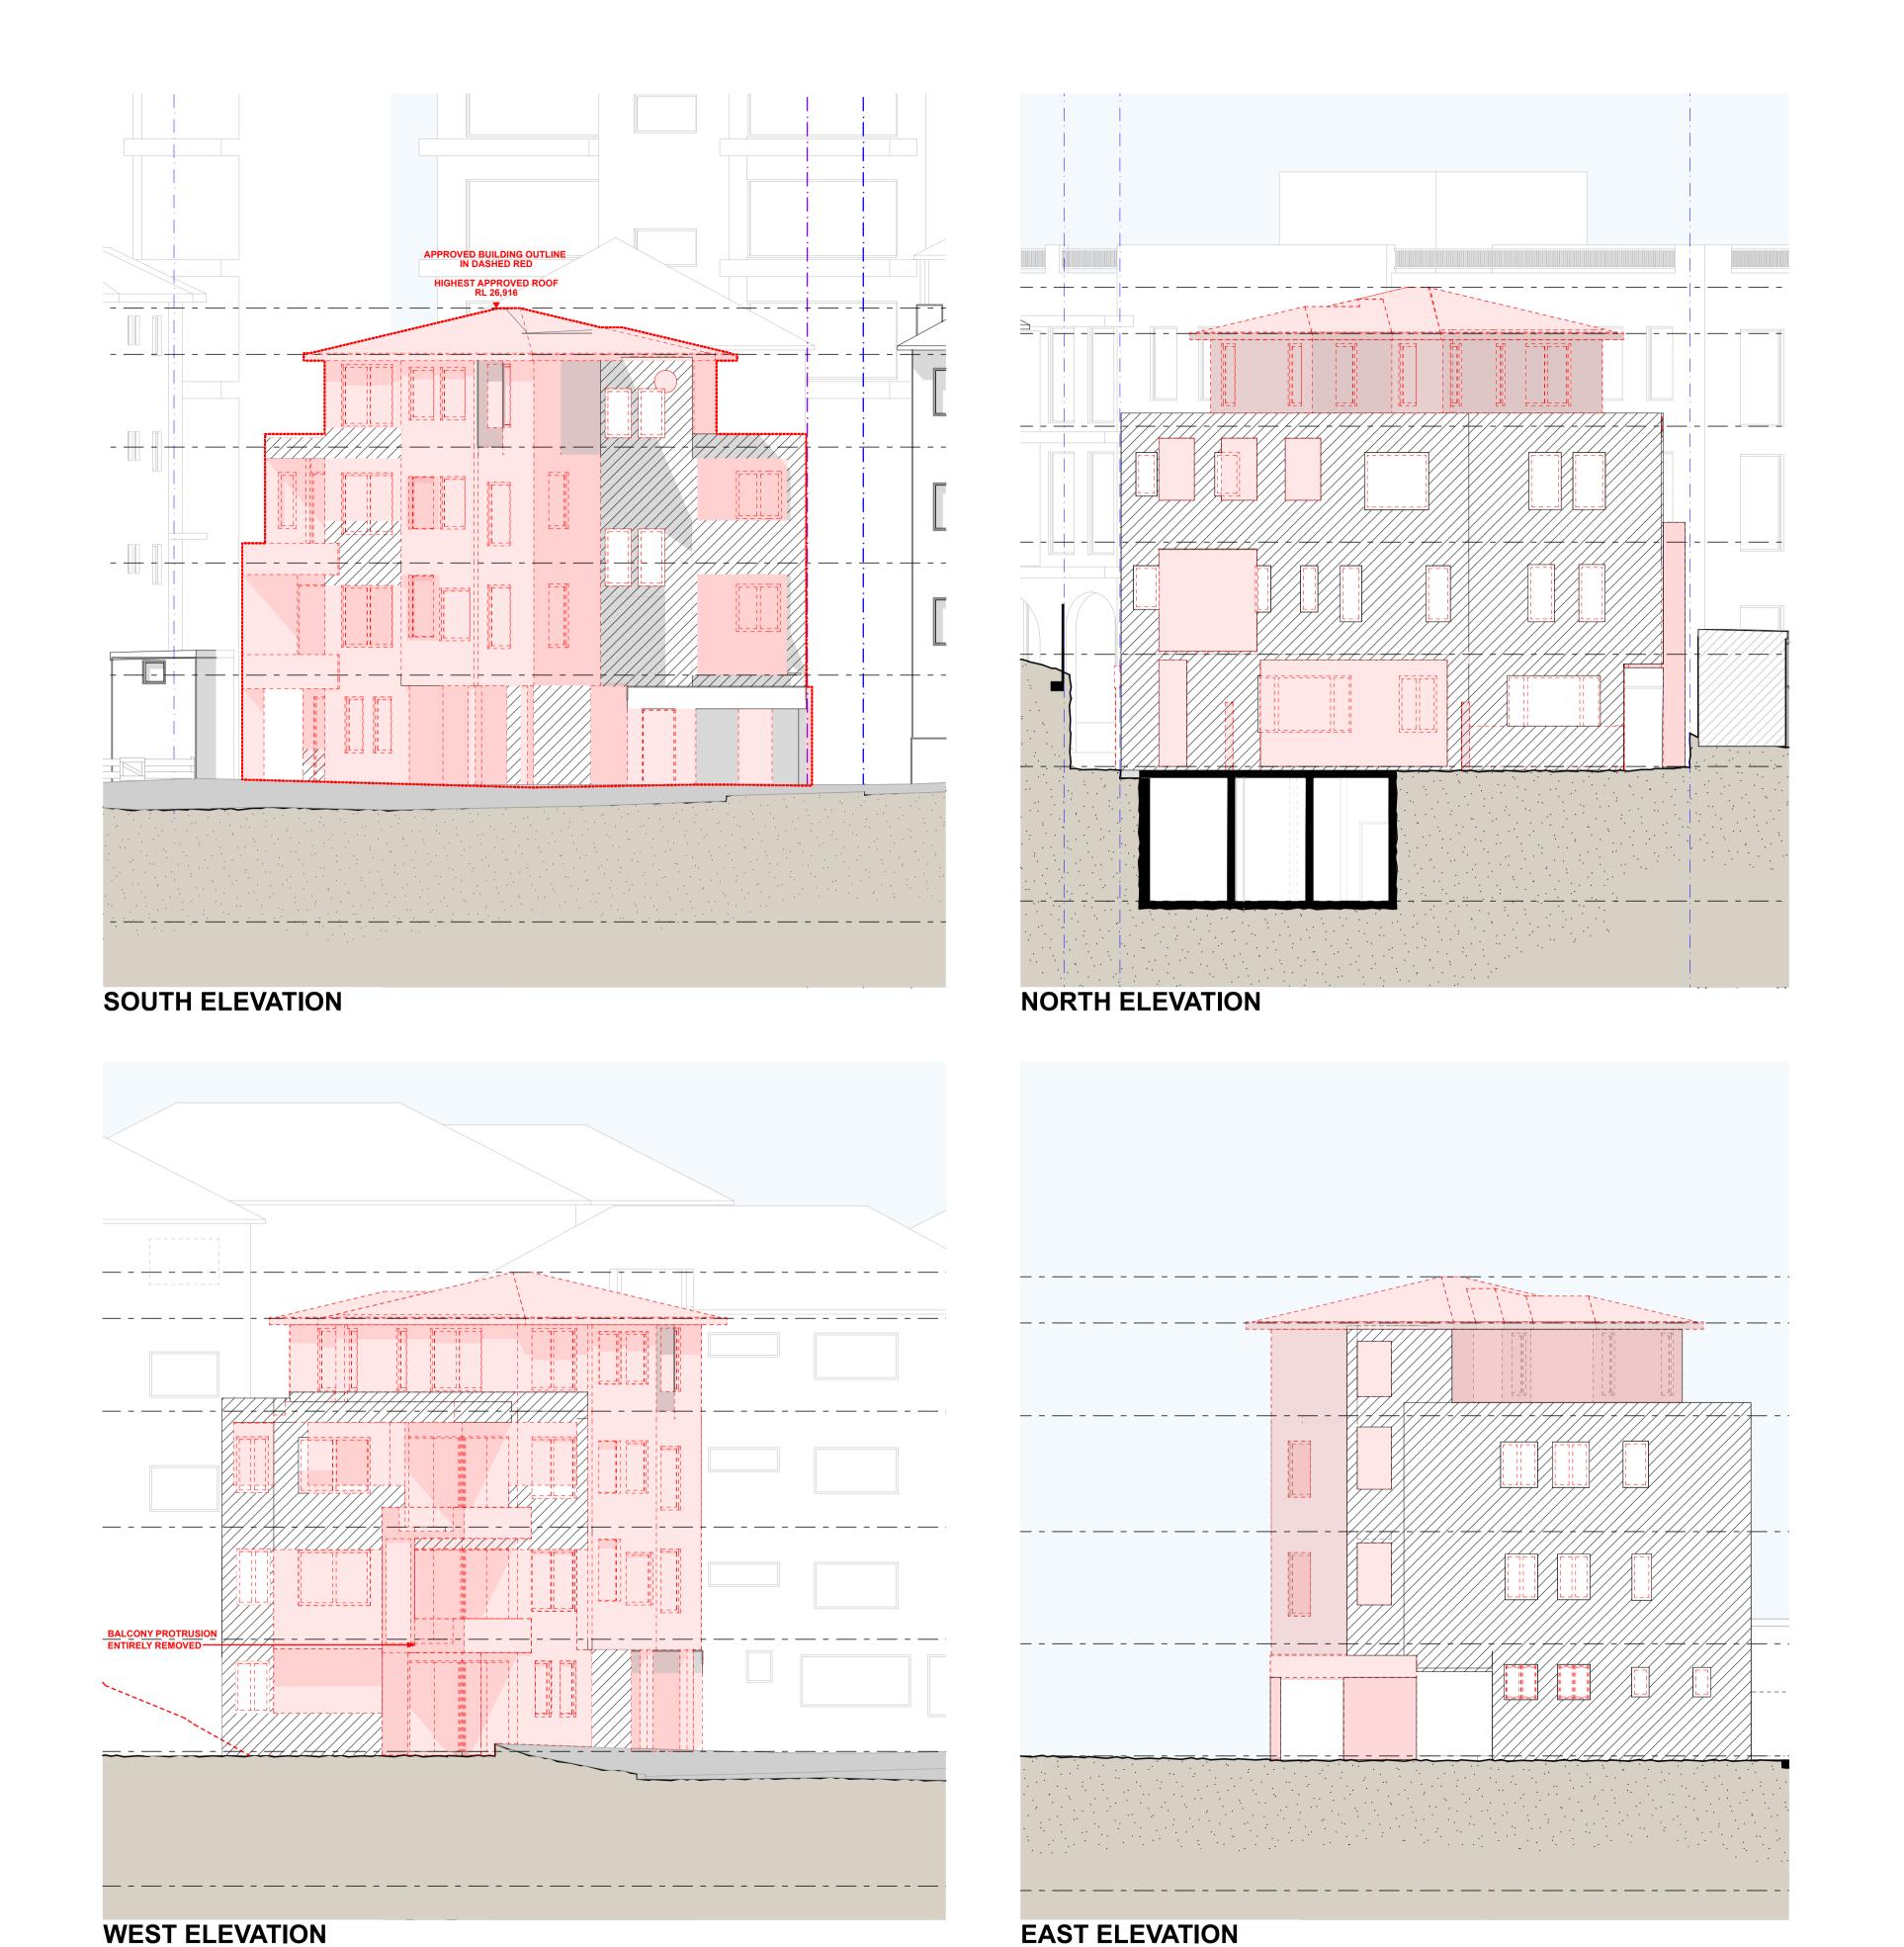

REV NOTE
A DEVELOPMENT APPLICATION

**DATE** 15.09.2025

1. ALL WORKS TO BE IN ACCORDANCE WITH THE BUILDING CODE OF AUSTRALIA, AUSTRALIAN STANDARDS, STATUTORY REGULATIONS AND LOCAL AUTHORITY REQUIREMENTS, INCLUDING CONDITIONS OF CONSENT.
2. DO NOT SCALE OFF THIS DRAWING. ONLY USE DIMENSIONS PROVIDED.
3. CONTRACTOR TO VERIFY ALL DIMENSIONS ON SITE PRIOR TO COMMENCING WORK.
4. MHNDU DRAWINGS TO BE READ IN CONJUNCTION WITH ALL CONTRACT DOCUMENTS FROM ALL CONSULTANTS.
5. CONTRACTOR TO NOTIFY MINDU OF ANY DISCREPENCIES, DIMENSIONAL INCONSISTENCIES, OR THE NEED FOR CLARIFICATION PRIOR TO MANUFACTURING.
6. CONTRACTOR TO ENSURE CONSISTENCY BETWEEN MATERIALS IS MAINTAINED 7. MHNDU TO REVIEW ALL CONTRACTOR'S DETAILED DRAWINGS / SETTING OUT PRIOR TO CONSTRUCTION.
8. PROGRESS WORK TO BE VERIFIED AGAINST DRAWINGS FOLLOWING EXECUTION AND ARCHITECT TO BE NOTIFIED OF ANY DISCREPANCIES PRIOR TO CONTRACTOR PROCEEDING WITH NEXT TRADE.

BASIX COMMITMENTS

(ALL OTHER BASIX COMMITMENTS AS PER BASIX CERT. NO. A1805978\_02 AND STAMPED PLANS)

INSULATION REQUIREMENTS


EXTERNAL WALL: REFER TO BASIX CERTIFICATE NO. A1805978\_02

INSULATION REQUIREMENTS

EXTERNAL WALL: REFER TO BASIX CERTIFICATE NO. A1805978\_02
ROOF & CEILING: R2.5
GLAZING SPEC & TYPE: REFER TO BASIX CERTIFICATE NO. A1805978\_02

SOLAR ABSORPTANCE REQUIREMENTS

Dark (solar absorptance > 0.70)

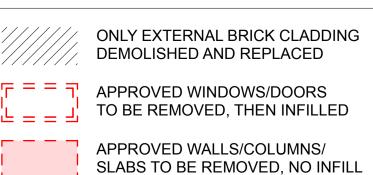



OVERLAPPING WINDOW/DOOR WITH WALL TO BE REMOVED - INDICATES NEW WALL INFILLED EXCEPT WHERE OVERLAP IS

ARCHITECT:

MHNDU

35 RICHARDS LANE
SURRY HILLS SYDNEY NSW 2010
T +61 2 9101 1111

F +61 2 9101 1100

www.mhndu.com

PROJECT ADDRESS:

2 WARUDA STREET, KIRIBILLI
2061 NSW
(LOT B IN DP 346417)

DRAWING TITLE:

**DEMO ELEVATIONS** 

MHN Design Union Ptv Ltd. ABN 94 003 717 682 NSW Registration Number 4907 REF: BlMcloud: bcb-26 - BlMcloud Basic for Archicad 26/24-092 2 Waruda St, Kirribilli - DA

DRAWN BY:
BW

SCALE:
1:100@A1

ISSUE DATE:

REVISION:
A

PROJECT NUMBER:

DWG NUMBER:

