

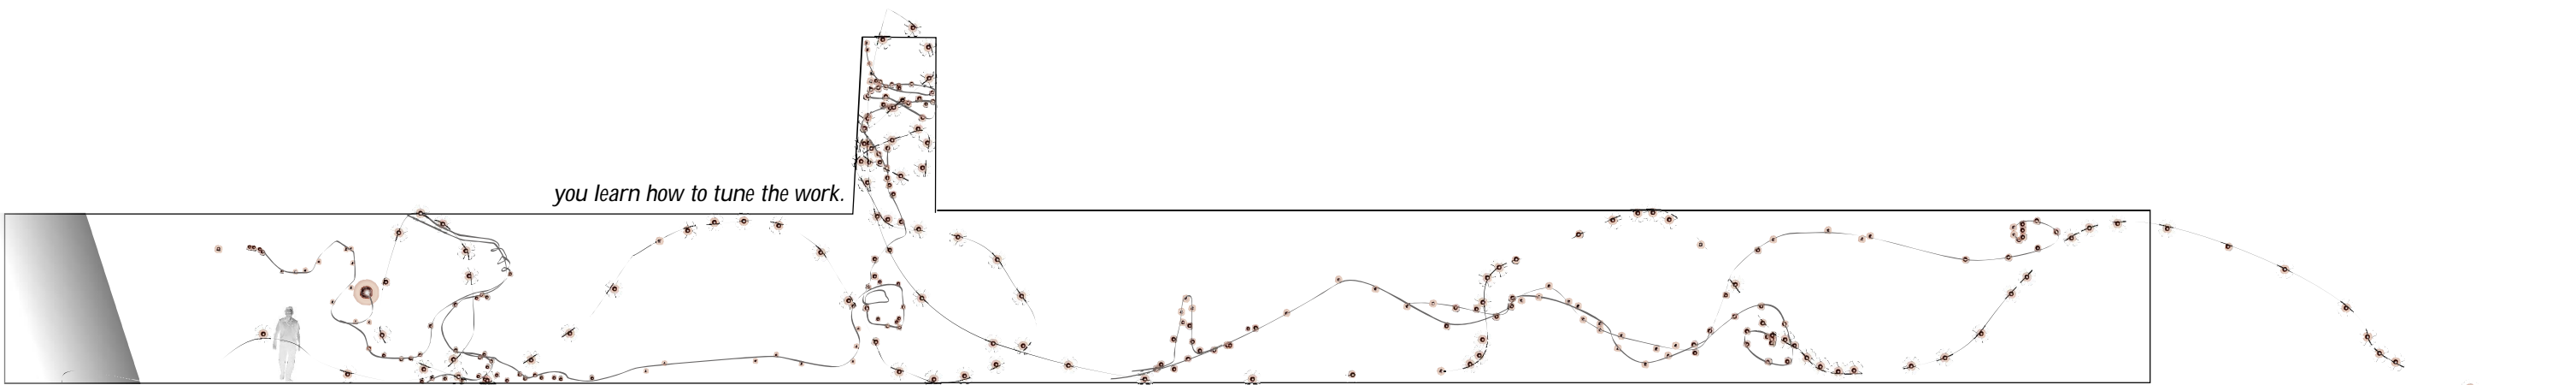


sketch tunnel section

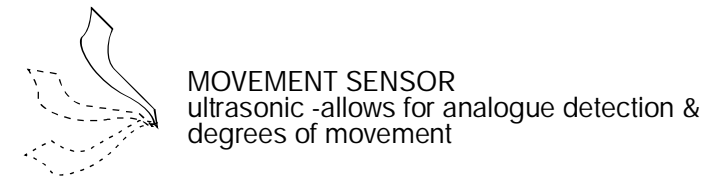

sketch tunnel section
tunnel shown white for clarity

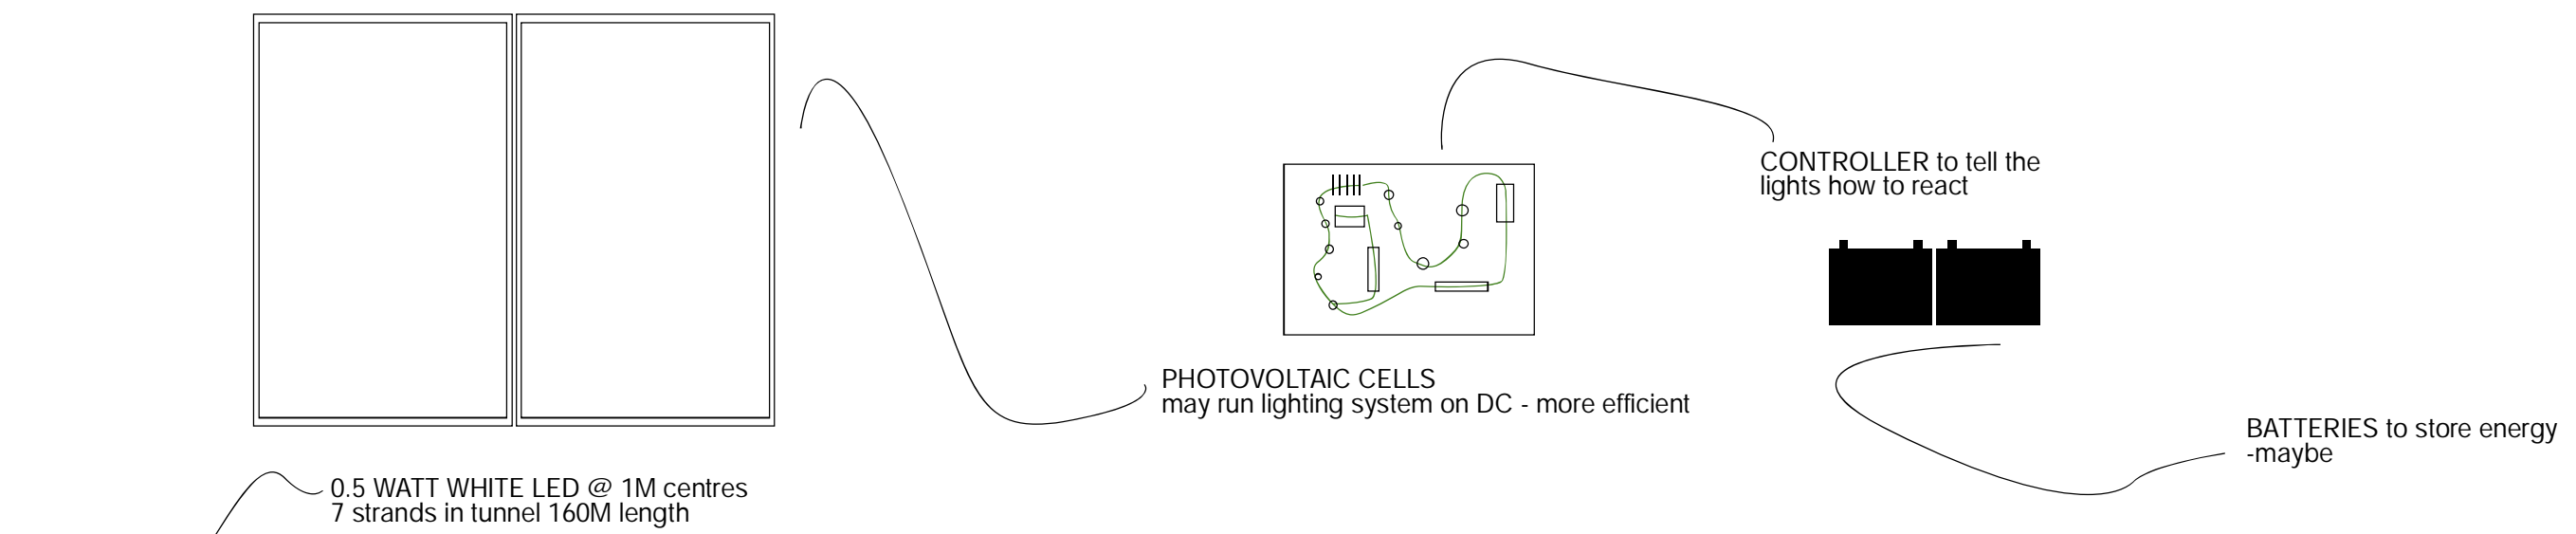

TEAM
 ELECTRICAL ENGINEER wiring design/ solar panel/ sensors
 PROGRAMER programing/ sensors
 LIGHTING CONSULTANT fittings/ lux levels/ effects
 DESIGNER setout/ programing requirements/ finishes
 LANDSCAPE path connections floor of tunnel

other issues of note:
 relies on the tunnel not being a main path of travel/ ability to have low lux levels and no handrail/ opening hours/ hour of operation/maintenance/ IP ratings for light fittings/budget/ability to fix to walls- chase wiring etc/

