





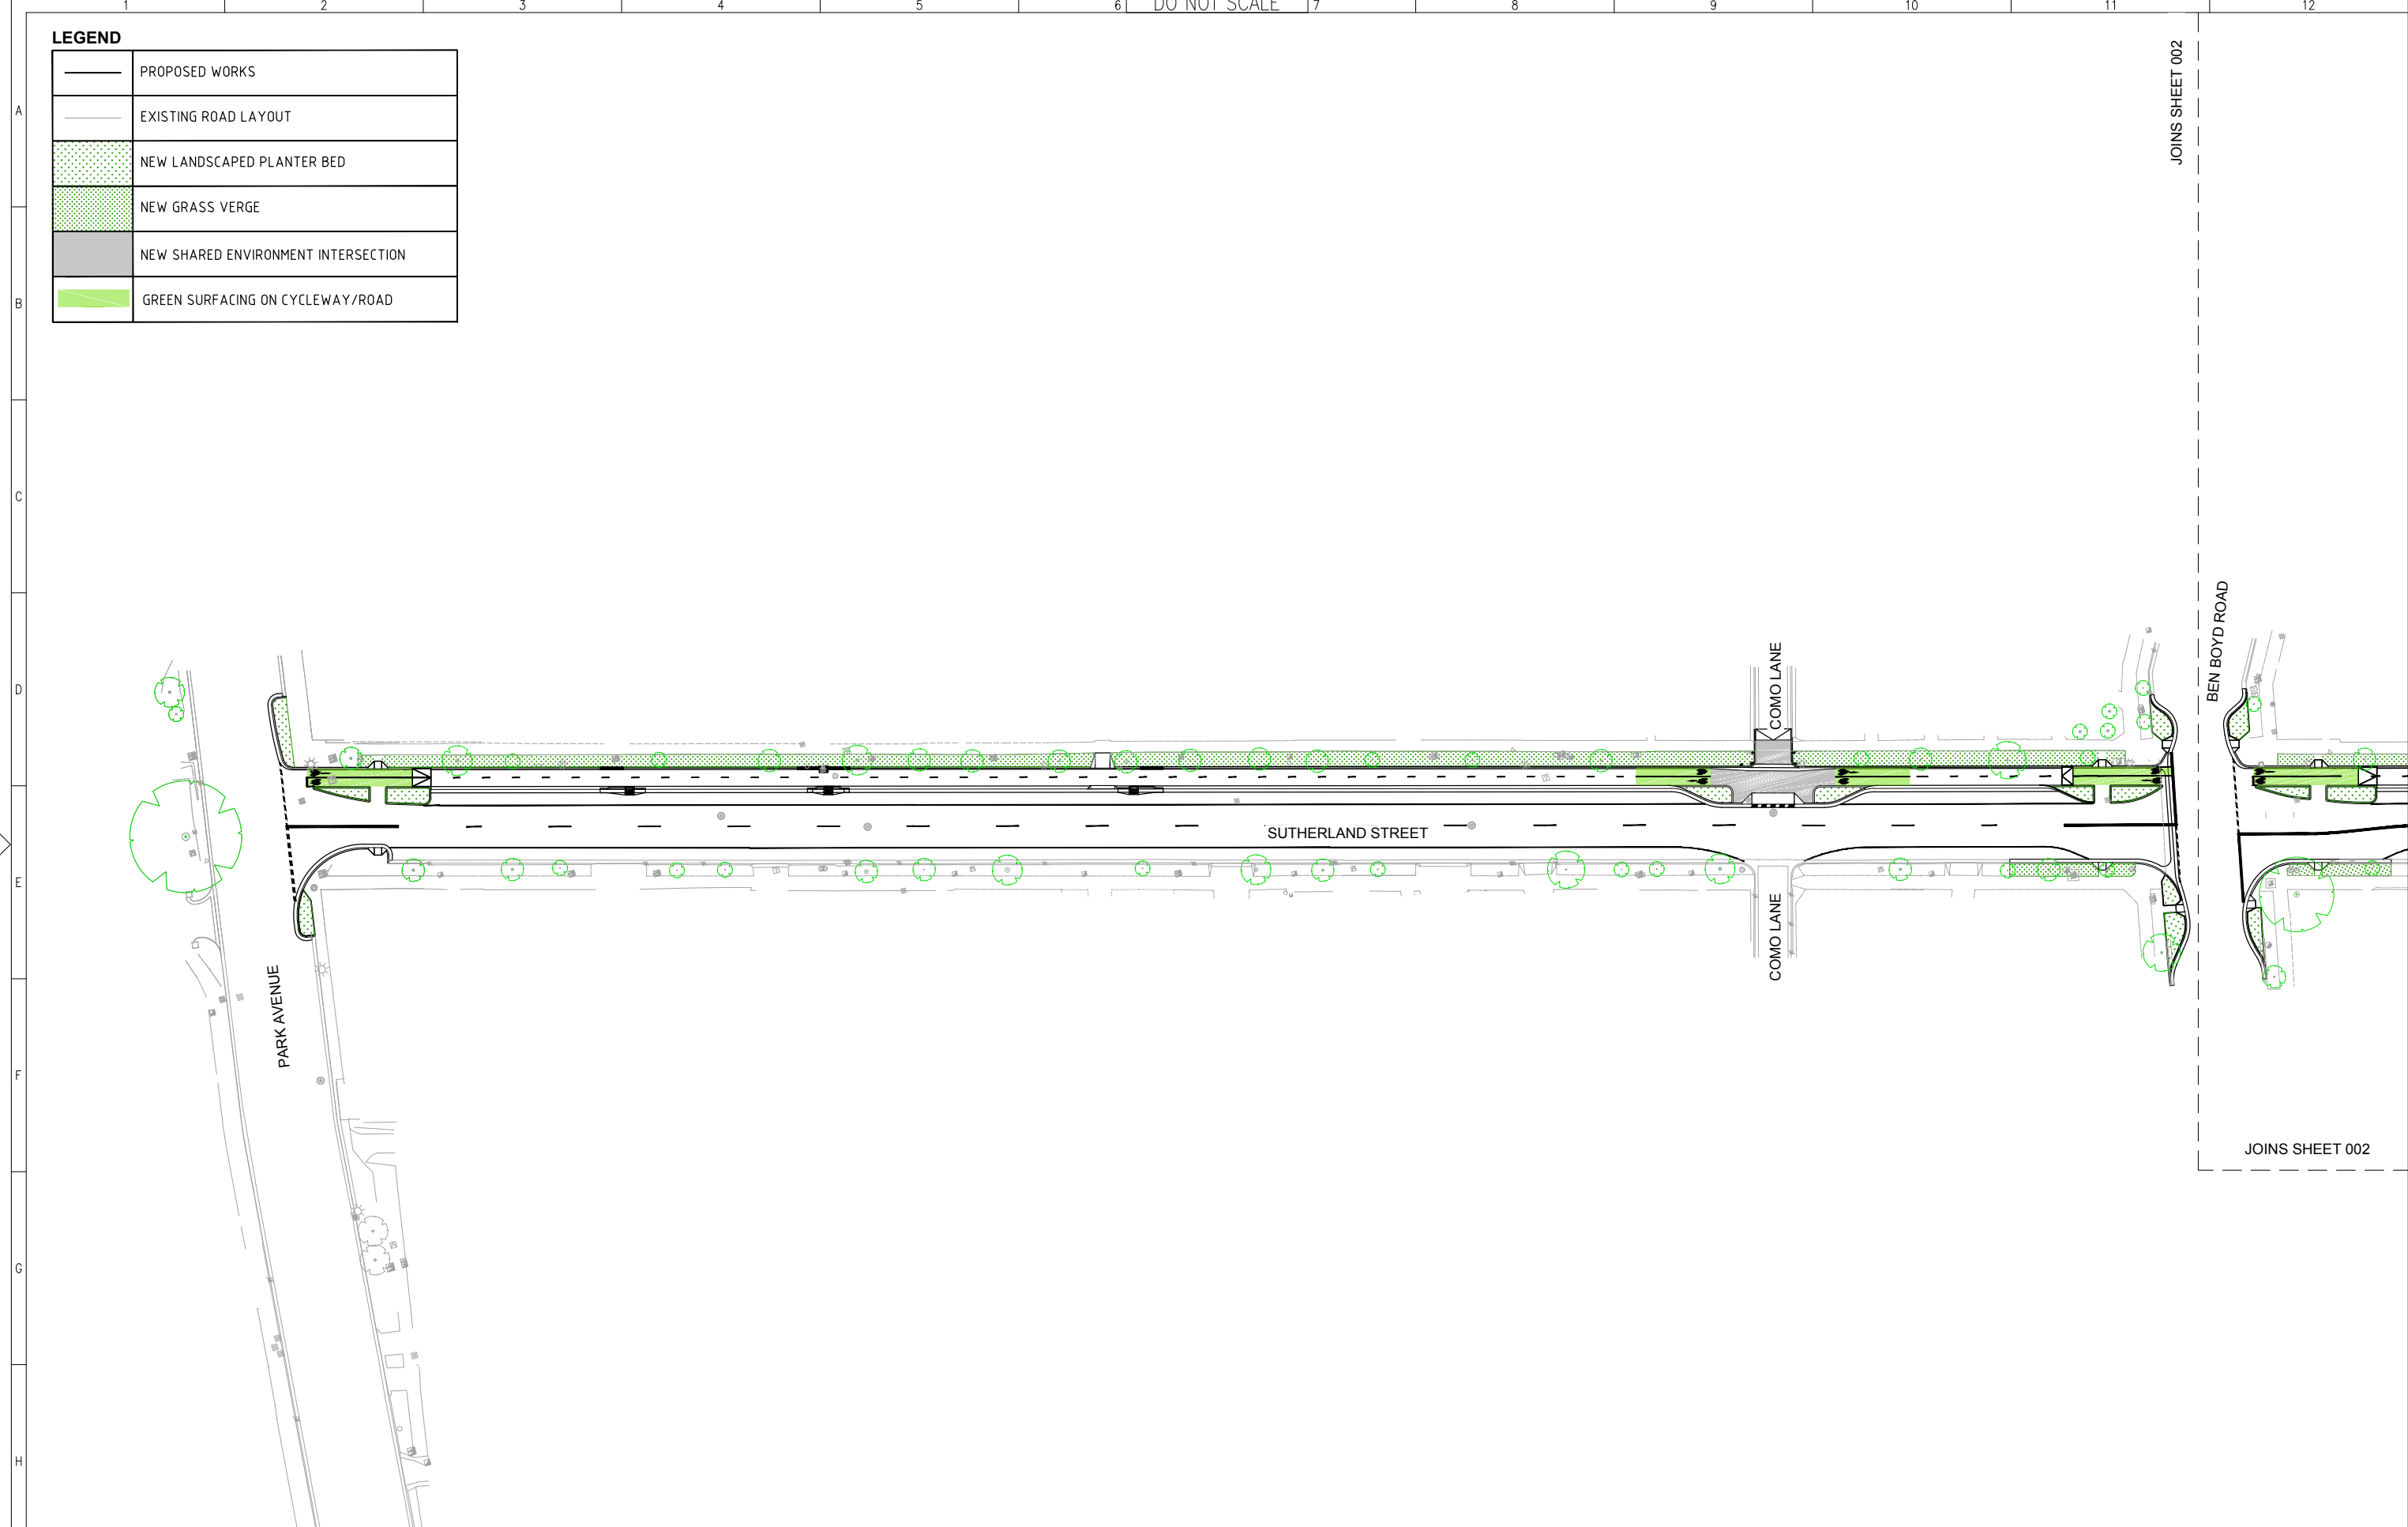


LEGEND

	PROPOSED WORKS
	EXISTING ROAD LAYOUT
	NEW LANDSCAPED PLANTER BED
	NEW GRASS VERGE
	NEW SHARED ENVIRONMENT INTERSECTION
	GREEN SURFACING ON CYCLEWAY/ROAD

 

JOINS SHEET 002

BEN BOYD ROAD


JOINS SHEET 002

No.	Revision - Revise on CAD do not amend by hand	Checked	Approved	Date	M/Film
A	ISSUED FOR INFORMATION		I.G.	N.P.	25/10/16

SCALE 1:400


0 4 8 12 16 20m

A1 UNREDUCED



STATUS **ISSUED FOR INFORMATION**

Copyright
This document is & shall remain the property of Complete Urban Pty. Ltd.
The document may only be used for the purpose for which it was commissioned & in accordance with the terms of engagement for the commission. Unauthorised use of this document in any way is prohibited.

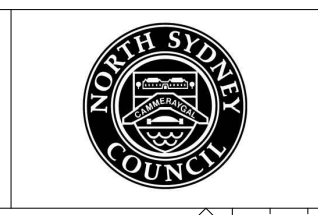

10 Regent Street
Chippendale NSW 2008

p 02 9282 9900
f 02 9282 9277

COMPLETE

ABN 64 100 037 812
www.completeurban.com.au

SCALE 1:400 @ A1

Drawn	M.I.	Designed	I.G.
Drafting Check	N.P.	Design Check	I.G.
Approved	NOT FOR CONSTRUCTION		
This Drawing must not be used for Construction unless signed as Approved			







Client and Job
NORTH SYDNEY COUNCIL
ROUTE 2 CYCLEWAY & STREETScape IMPROVEMENT PLAN
STAGE 4 - SUTHERLAND STREET & YOUNG STREET TO GRASMERE RD

Title
PROJECT OVERVIEW PLAN
SHEET 1 OF 2

Drg. No. 2453-4-OV-001

Size A1
Rev A

DO NOT SCALE

LEGEND	
	PROPOSED WORKS
	EXISTING ROAD LAYOUT
	NEW LANDSCAPED PLANTER BED
	NEW GRASS VERGE
	NEW SHARED ENVIRONMENT INTERSECTION
	GREEN SURFACING ON CYCLEWAY/ROAD

JOINS SHEET 001

JOINS SHEET 001



A1 UNREDUCED



Copyright
 This document is the property of Complete Urban Pty. Ltd.
 The document may only be used for the purpose for which it was commissioned & in accordance with the terms of engagement for the commission. Unauthorised use of this document in any way is prohibited.



10 Regent Street
 Chippendale NSW 2008 | p 02 9282 9900
 f 02 9282 9277

COMPLETE

ABN 64 100 037 812
 www.completeurban.com.au

SCALE 1:400 @ A1

Drawn	M.I	Designed	I.G
Drafting Check	N.P	Design Check	I.G

NOT FOR CONSTRUCTION

NORTH SYDNEY COUNCIL
 ROUTE 2 CYCLEWAY & STREETScape IMPROVEMENT PLAN
 STAGE 4 – SUTHERLAND STREET & YOUNG STREET TO GRASMERE RD

PROJECT OVERVIEW PLAN
 SHEET 2 OF 2

Drg. No. 2453-4-OV-002

Size A1
 Rev A

No.	Revision	Checked	Approved	Date	M/Film
A	ISSUED FOR INFORMATION	I.G	N.P	25/10/16	-
	Revision - Revise on CAD do not amend by hand	Checked	Approved	Date	M/Film

ISSUED FOR INFORMATION